


I-55 BUS. (VETERAN'S PARKWAY)  
TRAFFIC SIGNAL INTERCONNECT

UNION PACIFIC RAILROAD  
DOT AAR 290 806 A  
MILE POST 121.90

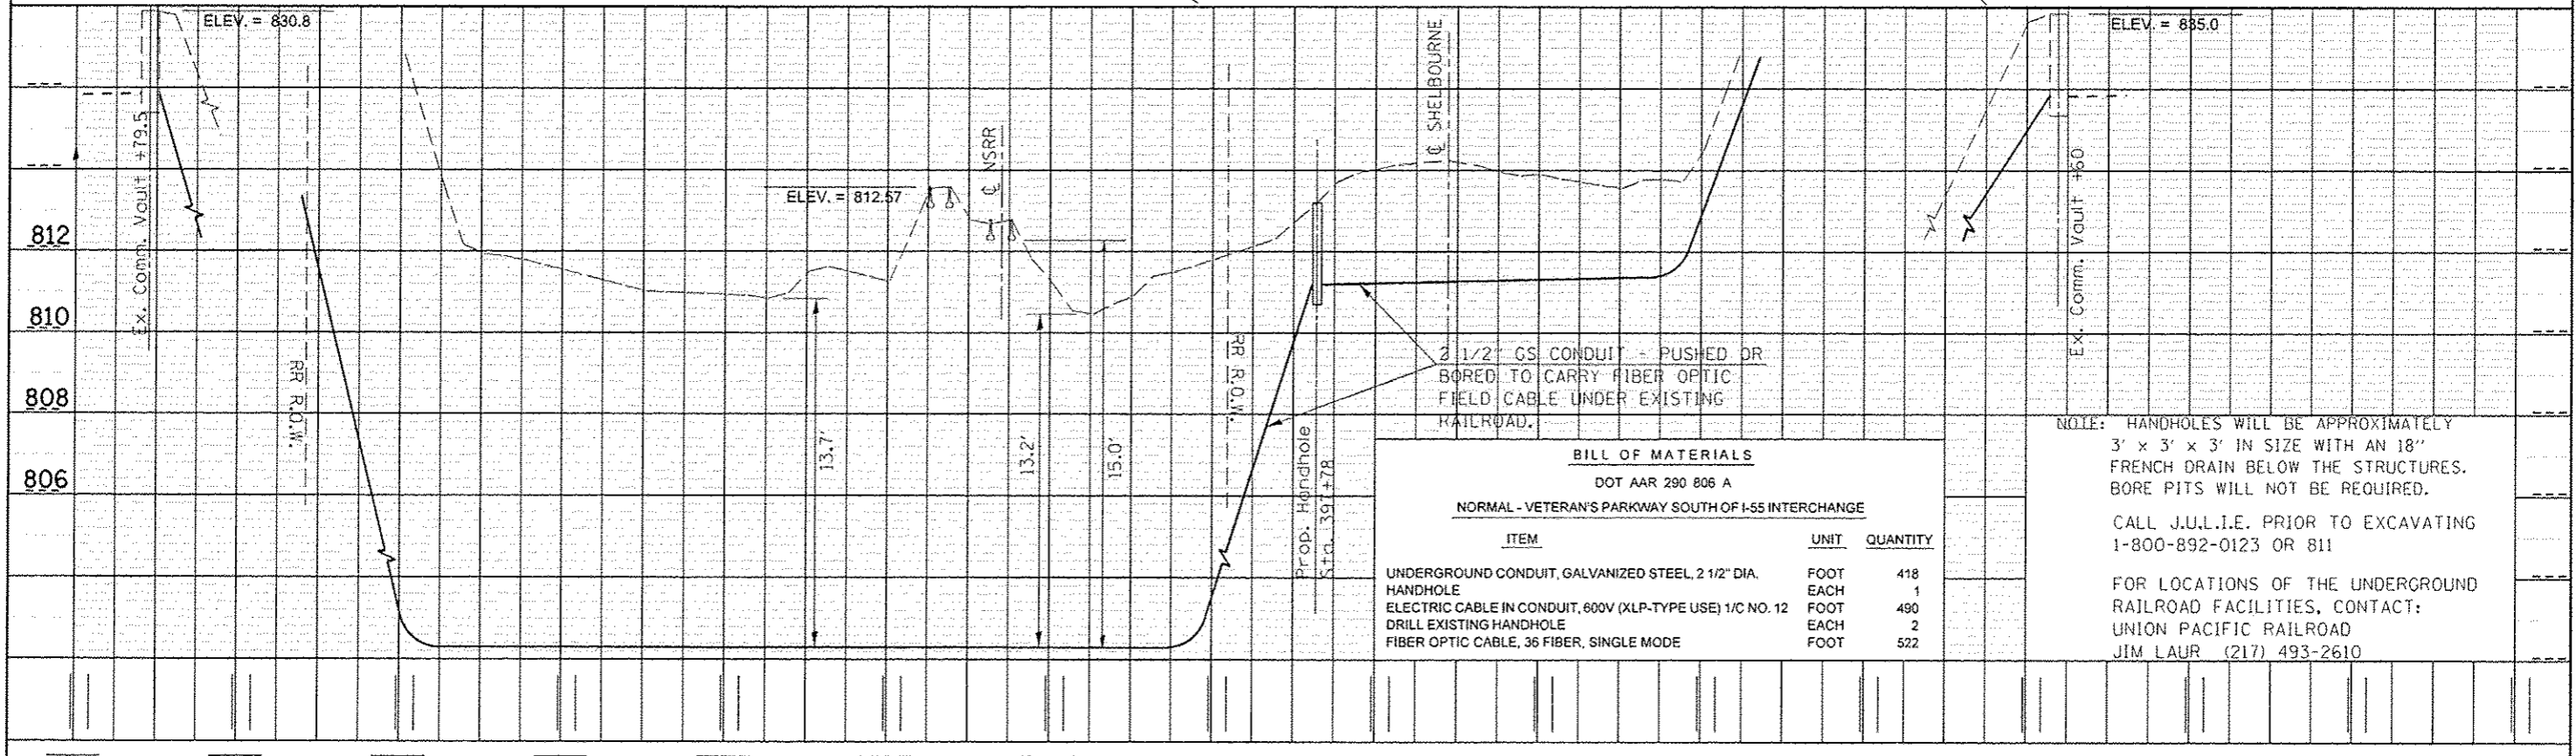

**BILL OF MATERIALS**  
DOT AAR 290 806 A  
NORMAL - VETERAN'S PARKWAY SOUTH OF I-55 INTERCHANGE

ITEM	UNIT	QUANTITY
UNDERGROUND CONDUIT, GALVANIZED STEEL, 2 1/2" DIA.	FOOT	418
HANDHOLE	EACH	1
ELECTRIC CABLE IN CONDUIT, 600V (XLP-TYPE USE) 1/2 NO. 12	FOOT	490
DRILL EXISTING HANDHOLE	EACH	2
FIBER OPTIC CABLE, 36 FIBER, SINGLE MODE	FOOT	522

NOTE: HANDHOLES WILL BE APPROXIMATELY 3' x 3' x 3' IN SIZE WITH AN 18" FRENCH DRAIN BELOW THE STRUCTURES. BORE PITS WILL NOT BE REQUIRED.

CALL J.U.L.I.E. PRIOR TO EXCAVATING 1-800-892-0123 OR 811

FOR LOCATIONS OF THE UNDERGROUND RAILROAD FACILITIES, CONTACT:  
UNION PACIFIC RAILROAD  
JIM LAUR (217) 493-2610