



STA. 1167+56.61  
 EXISTING MEDIAN INLET BOX  
 EXISTING 18" PIPE LT (RCCP)  
 USFL 6' LT. = 661.98  
 DSFL 66' LT. = 661.17

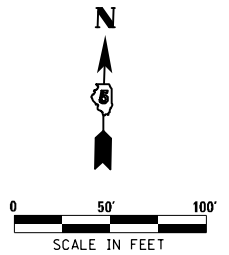

DATE	
BY	
PLAN	
NO.	
NO.	
NO.	
NO.	
NO.	

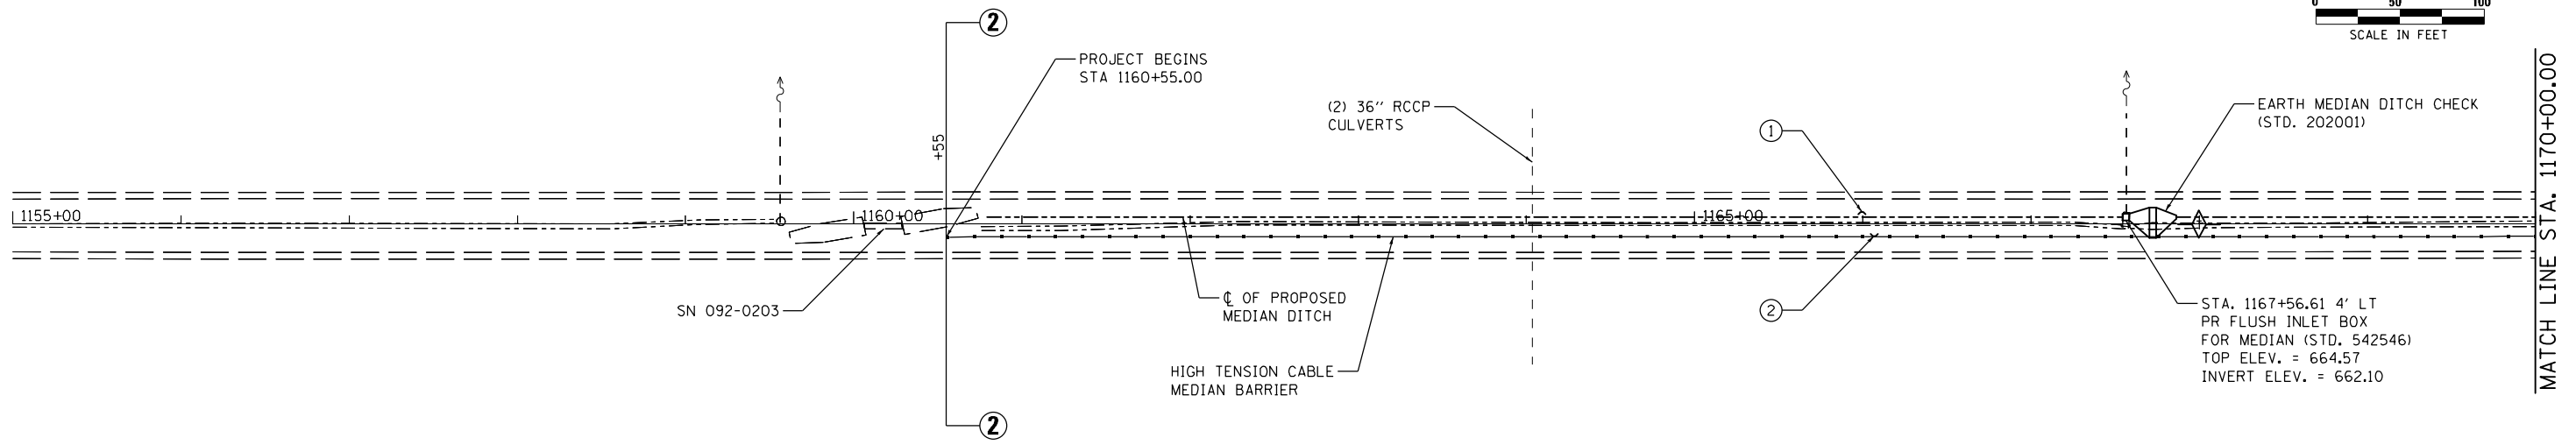


⊕ INDICATES PIPE UNDERDRAINS, 4" (SPECIAL)  
 SEE SCHEDULE

MEDIAN INLET BOX REMOVAL  
 STATION 1167+56.61 - 1 EACH  
 (SEE SCHEDULE)

**McDonough-Whitlow, P.C.**  
 Consulting Engineers & Land Surveyors  
 138 East Wood Street  
 Hillsboro, IL 62049  
 Phone: 217.532.7233  
 Fax: 217.532.6300  
 PROFESSIONAL DESIGN No. 184-002754

DATE	
BY	
PROFILE	
NO.	
NO.	
NO.	
NO.	

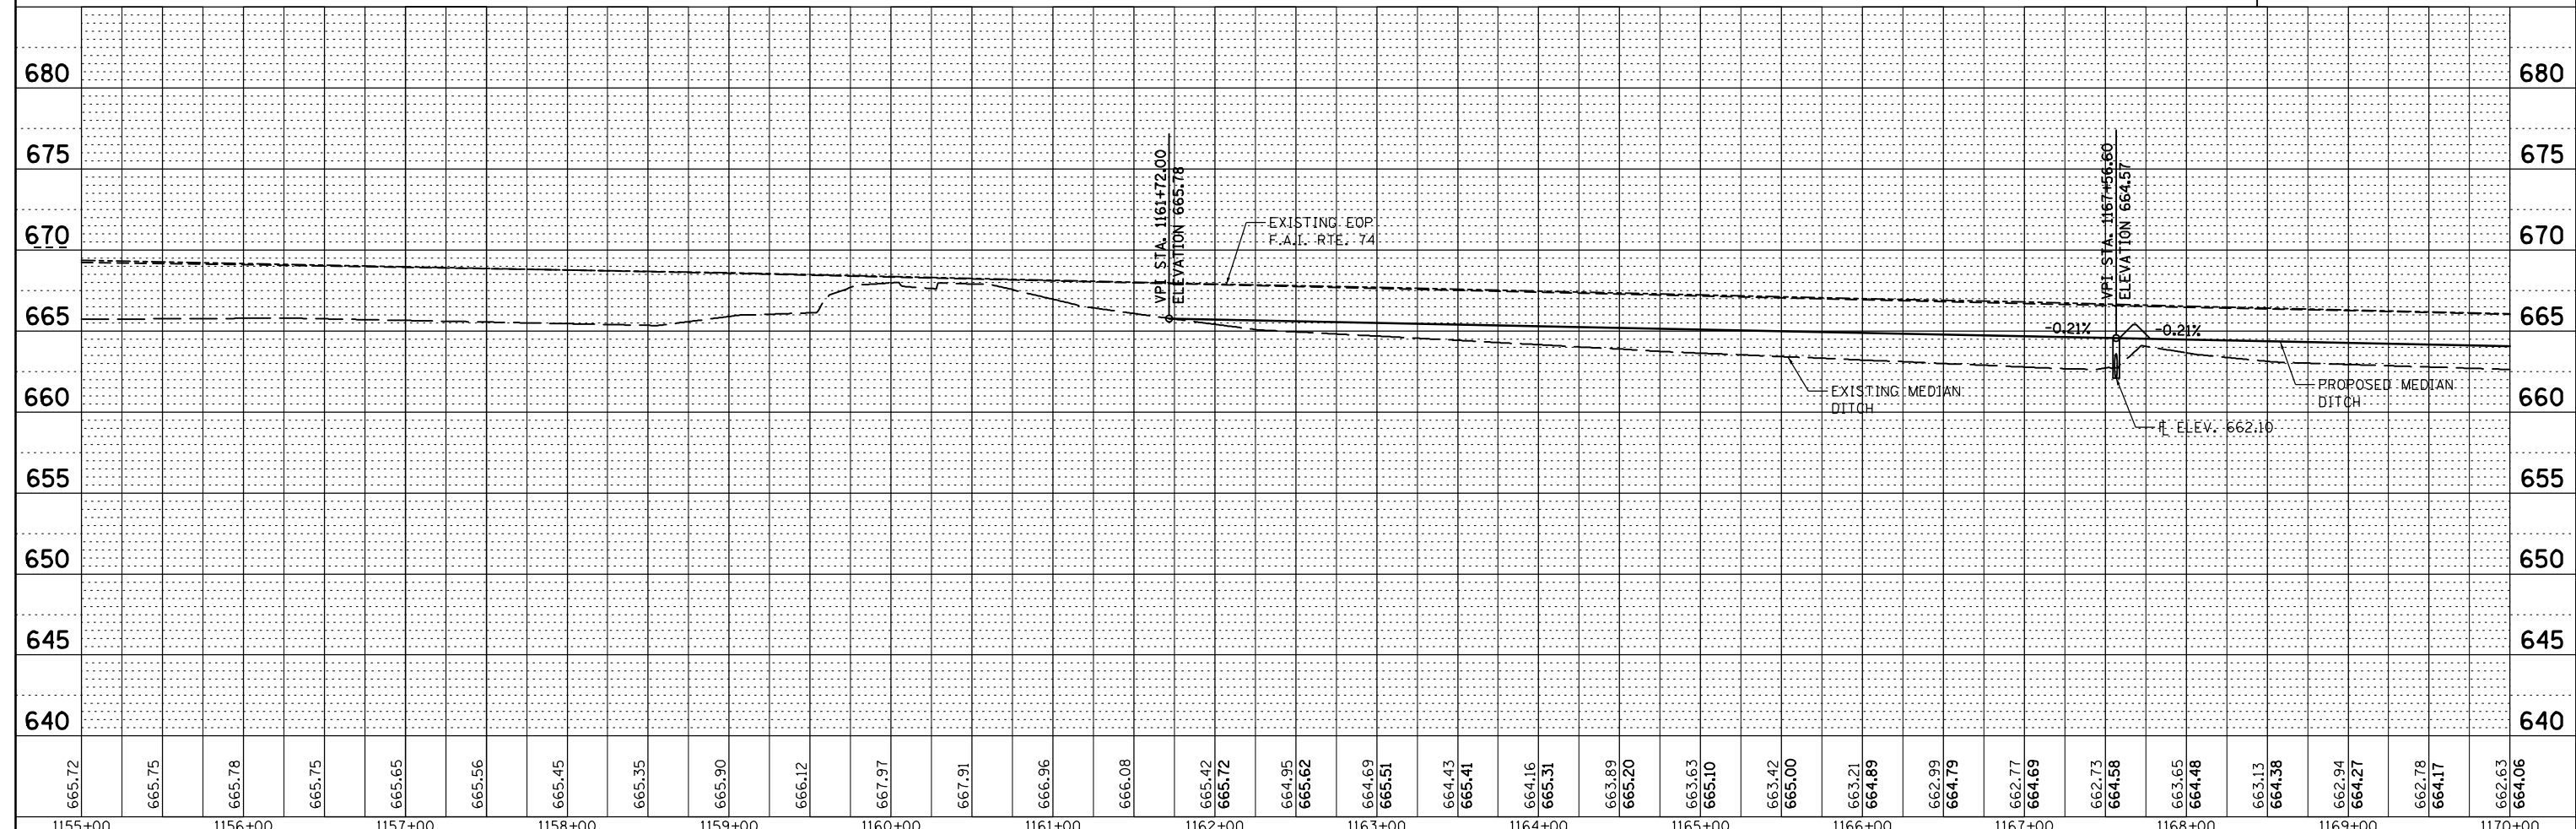

665.72	665.75	665.78	665.75	665.65	665.56	665.45	665.35	665.90	666.12	667.97	667.91	666.96	666.08	665.42	665.72	664.95	665.62	664.69	665.51	664.43	665.41	664.16	665.31	663.89	665.20	663.63	665.10	663.42	665.00	663.21	664.89	662.99	664.79	662.77	664.69	662.73	664.58	663.65	664.48	663.13	664.38	662.94	664.27	662.78	664.17	662.63	664.06		
1155+00	1156+00	1157+00	1158+00	1159+00	1160+00	1161+00	1162+00	1163+00	1164+00	1165+00	1166+00	1167+00	1168+00	1169+00	1170+00																																		

FILE NAME =  
 D570967-XXX-PLNPRF1.dgn

USER NAME = RNH  
 DESIGNED - JAH  
 DRAWN - RNH  
 CHECKED - TMM  
 DATE -

REVISED -  
 REVISED -  
 REVISED -  
 REVISED -

**STATE OF ILLINOIS**  
**DEPARTMENT OF TRANSPORTATION**

**PLAN & PROFILE**  
**F.A.I. 74**  
 SCALE: 1"=50'  
 SHEET NO. 1 OF 28 SHEETS  
 STA. 1155+00.00 TO STA. 1170+00.00

F.A.I. RTE.	SECTION	COUNTY	TOTAL SHEETS	SHEET NO.
74	MEDIAN CABLE 2012-2	VERMILION	120	13
CONTRACT NO. 70967				
ILLINOIS FED. AID PROJECT				