


⊕ INDICATES PIPE UNDERDRAINS, 4" (SPECIAL) SEE SCHEDULE

MEDIAN INLET BOX REMOVAL STATION 1175+07.89 - 1 EACH (SEE SCHEDULE)

McDonough-Whitlow, P.C.
 Consulting Engineers & Land Surveyors
 138 East Wood Street
 Hillsboro, IL 62049
 Phone: 217.532.9233
 Fax: 217.532.6300
 PROFESSIONAL DESIGN NO. 184-002754

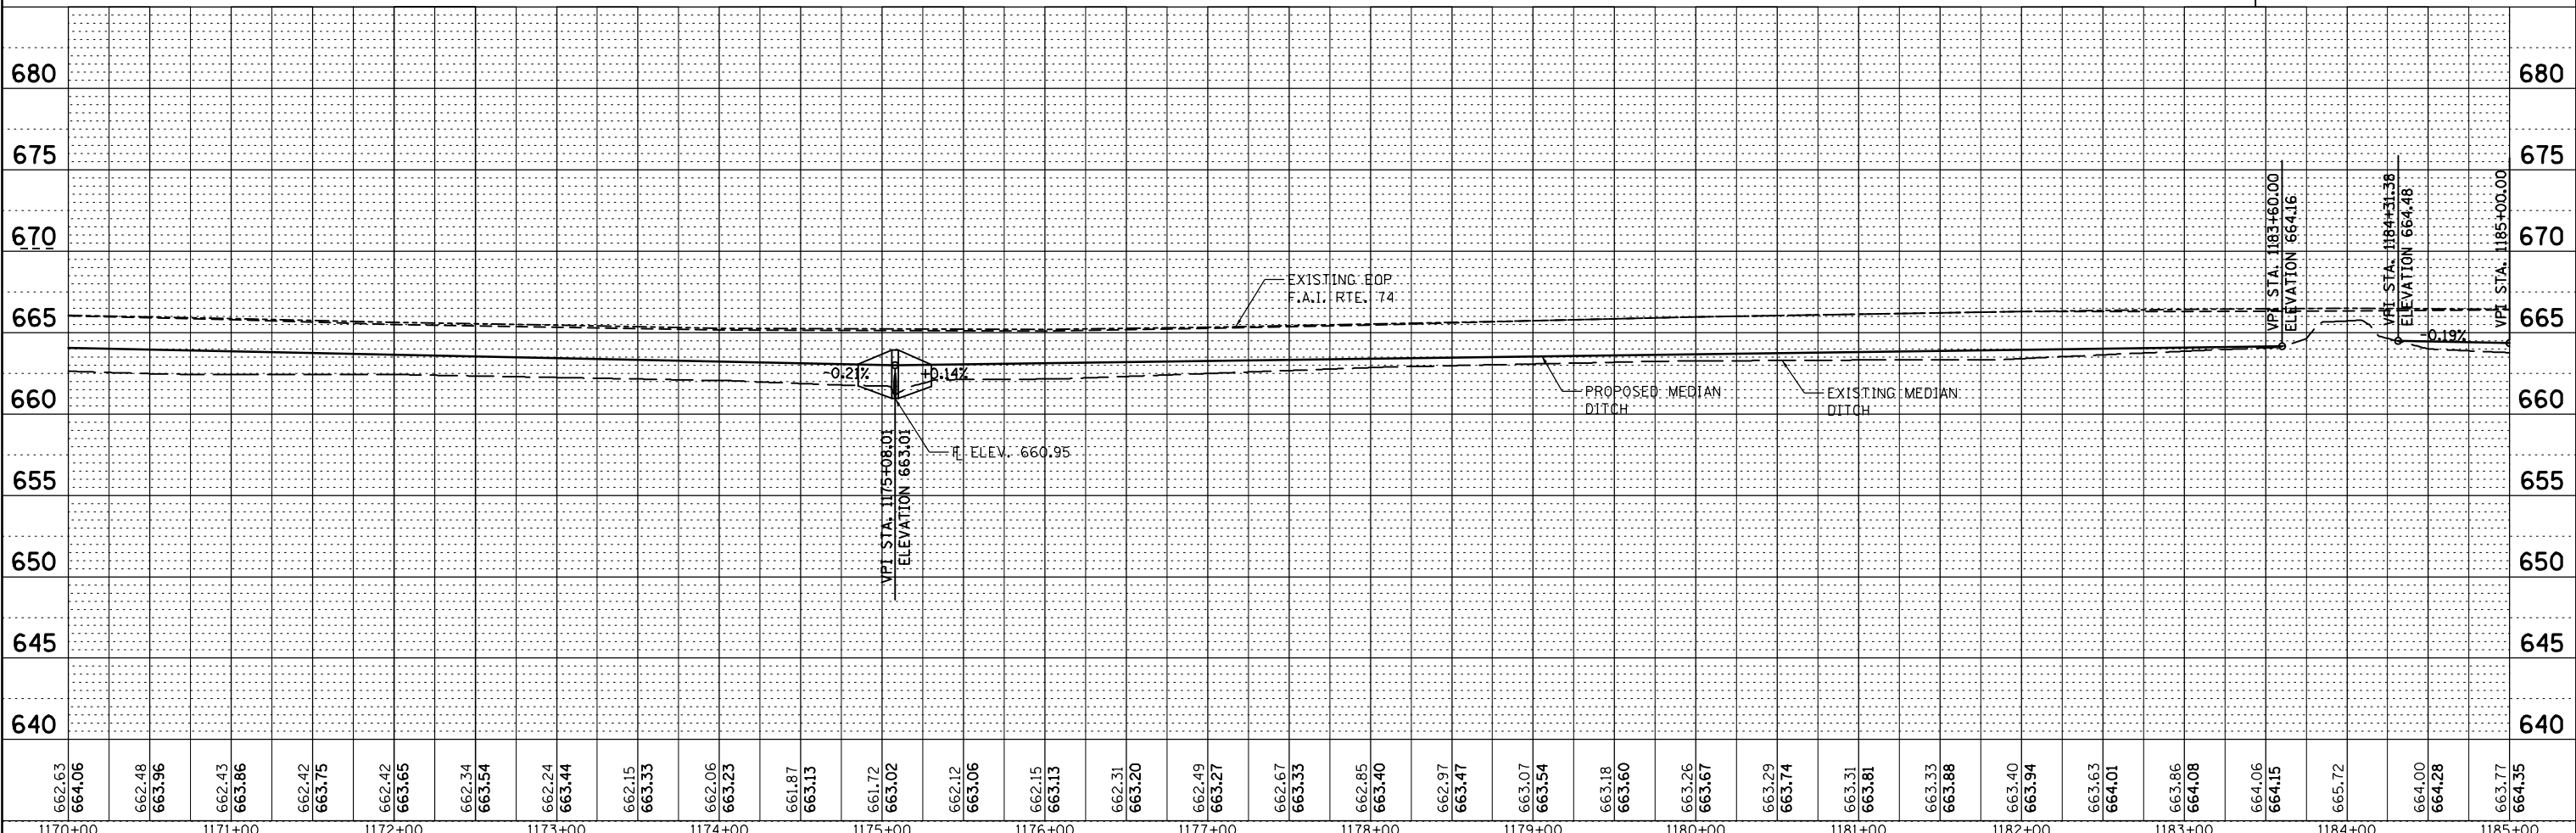

DATE	
BY	
PLAN	
NO.	
NO.	
NO.	
NO.	
NO.	

DATE	
BY	
PROFILE	
NO.	
NO.	
NO.	
NO.	
NO.	

662.63	664.06	662.48	663.96	662.43	663.86	662.42	663.75	662.42	663.65	662.34	663.54	662.24	663.44	662.15	663.33	662.06	663.23	661.87	663.13	661.72	663.02	662.12	663.06	662.15	663.13	662.31	663.20	662.49	663.27	662.67	663.33	662.85	663.40	662.97	663.47	663.07	663.54	663.18	663.60	663.26	663.67	663.29	663.74	663.31	663.81	663.33	663.88	663.40	663.94	663.63	664.01	663.86	664.08	664.06	664.15	665.72	664.00	664.28	663.77	664.35
1170+00	1171+00	1172+00	1173+00	1174+00	1175+00	1176+00	1177+00	1178+00	1179+00	1180+00	1181+00	1182+00	1183+00	1184+00	1185+00	

STATE OF ILLINOIS
 DEPARTMENT OF TRANSPORTATION

PLAN & PROFILE
 F.A.I. 74

SCALE: 1"=50' SHEET NO. 2 OF 28 SHEETS STA. 1170+00.00 TO STA. 1185+00.00

F.A.I. RTE. 74	SECTION	COUNTY	TOTAL SHEETS	SHEET NO.
	MEDIAN CABLE 2012-2	VERMILION	120	14
CONTRACT NO. 70967			ILLINOIS FED. AID PROJECT	