


PLAN	DATE
BY	
REVIEWED	
PLOTTED	
ALIGNMENT CHECKED	
AS BUILT	
NO.	

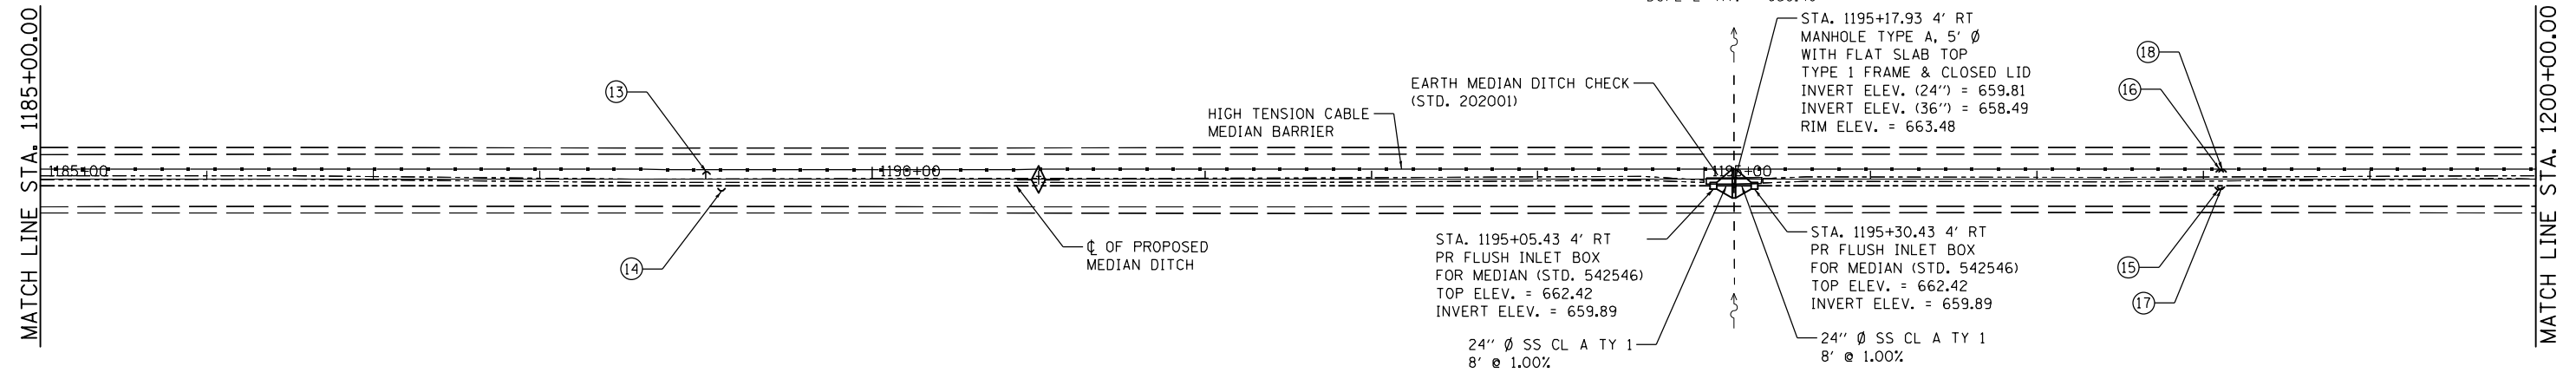


⊕ INDICATES PIPE UNDERDRAINS, 4" (SPECIAL)  
SEE SCHEDULE

MEDIAN INLET BOX REMOVAL  
STATION 1195+17.93 - 1 EACH  
(SEE SCHEDULE)

**McDonough-Whitlow, P.C.**  
Consulting Engineers & Land Surveyors  
138 East Wood Street  
Hillsboro, IL 62049  
Phone: 217.532.7233  
Fax: 217.532.6300  
PROFESSIONAL DESIGN NO. 184-002754

PROFILE	DATE
BY	
REVIEWED	
PLOTTED	
GRADES CHECKED	
STRUCTURE NOTATIONS CHKD	
NO.	

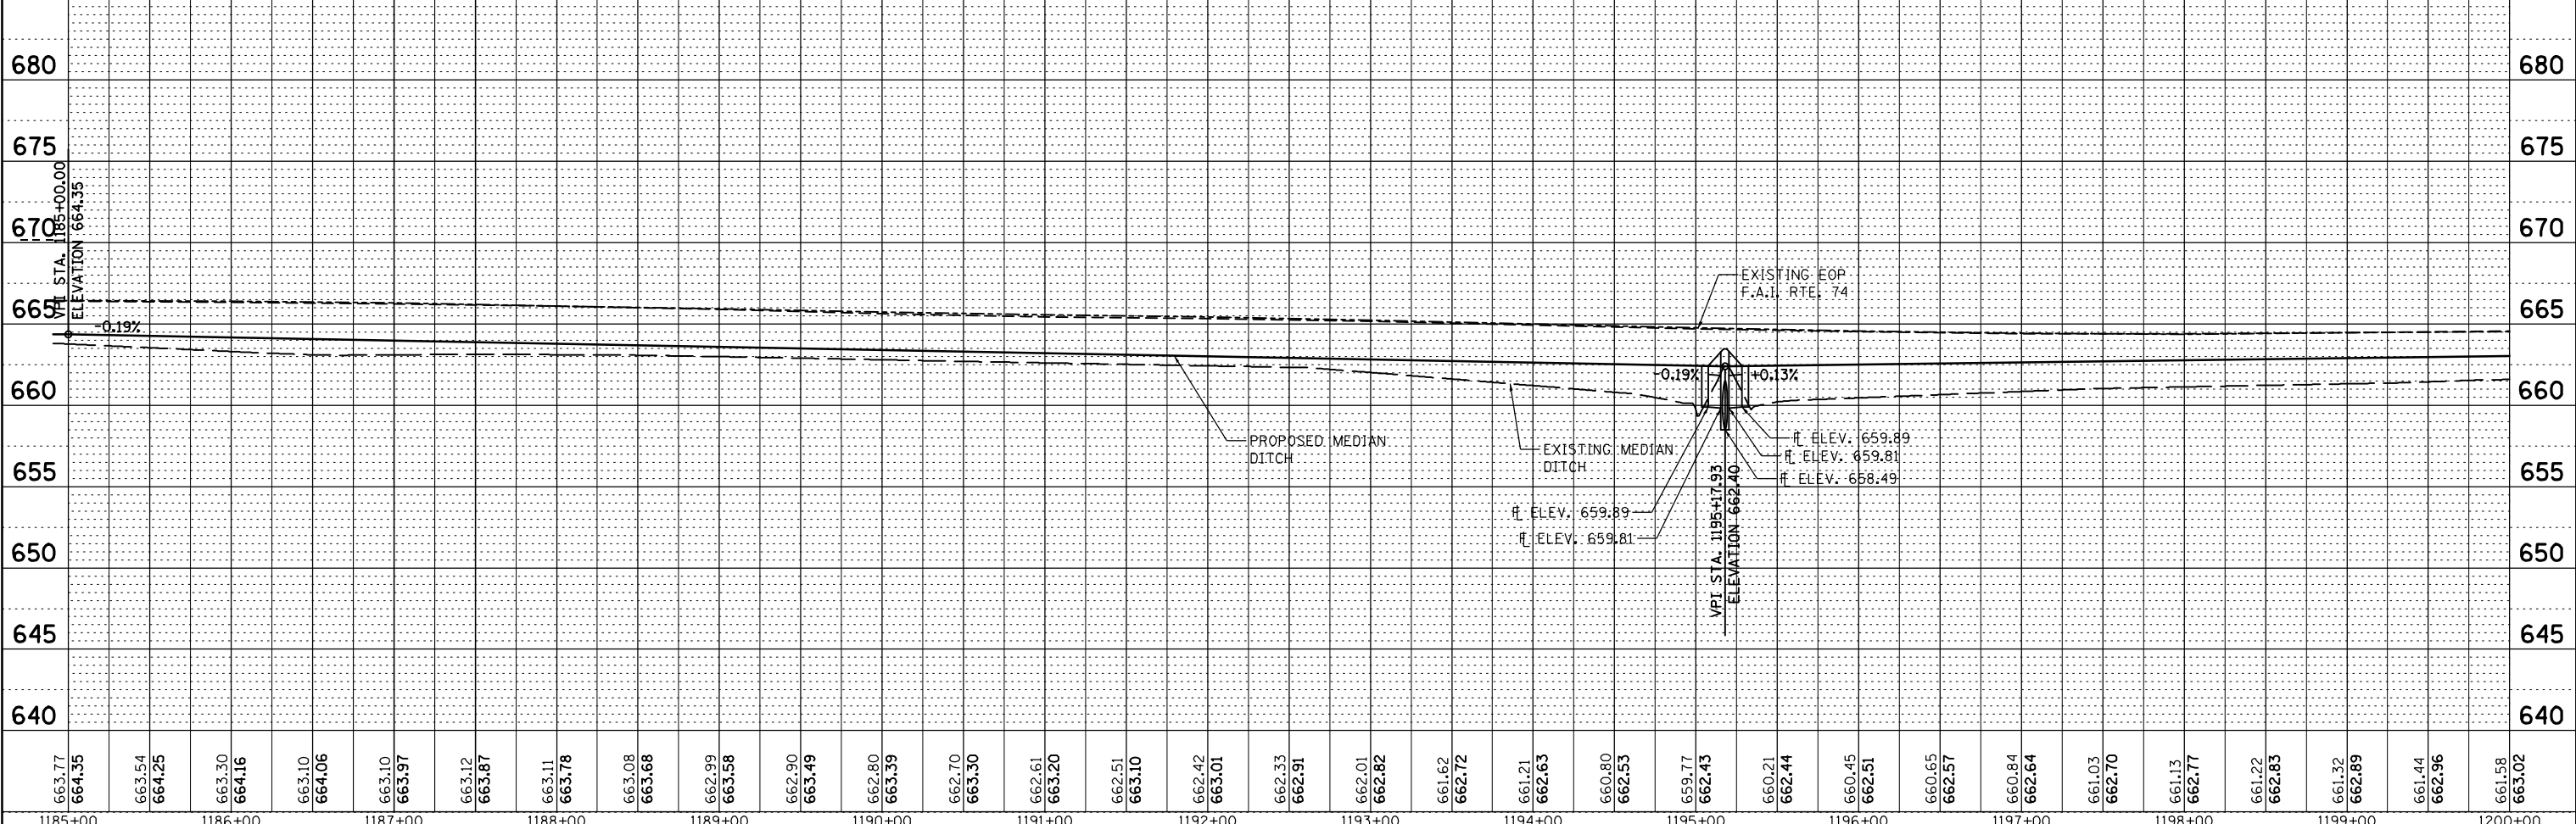

663.77	664.35	663.54	664.25	663.30	664.16	663.10	664.06	663.10	663.97	663.12	663.87	663.11	663.78	663.08	663.68	662.99	663.58	662.90	663.49	662.80	663.39	662.70	663.30	662.61	663.20	662.51	663.10	662.42	663.01	662.33	662.91	662.01	662.82	661.62	662.72	661.21	662.63	660.80	662.53	659.77	662.43	660.21	662.44	660.45	662.51	660.65	662.57	660.84	662.64	661.03	662.70	661.13	662.77	661.22	662.83	661.32	662.89	661.44	662.96	661.58	663.02
1185+00	1186+00	1187+00	1188+00	1189+00	1190+00	1191+00	1192+00	1193+00	1194+00	1195+00	1196+00	1197+00	1198+00	1199+00	1200+00	

STATE OF ILLINOIS  
DEPARTMENT OF TRANSPORTATION

PLAN & PROFILE  
F.A.I. 74

F.A.I. RTE.	SECTION	COUNTY	TOTAL SHEETS	SHEET NO.
74	MEDIAN CABLE 2012-2	VERMILION	120	15
CONTRACT NO. 70967				ILLINOIS FED. AID PROJECT

SCALE: 1"=50' SHEET NO. 3 OF 28 SHEETS STA. 1185+00.00 TO STA. 1200+00.00