


PLAN	SURVEYED	DATE
NOTE BOOK	BY	
NO.		
	CHECKED	
	FILE NAME	

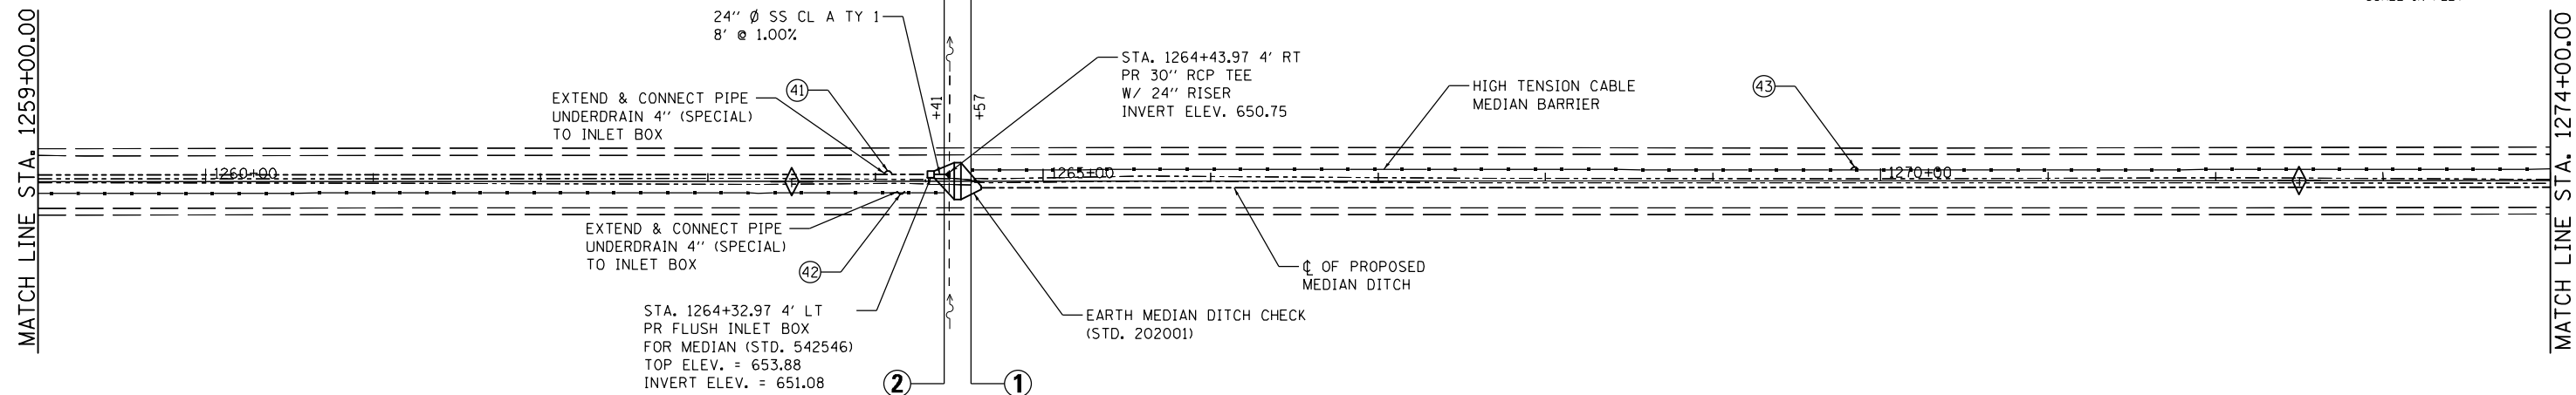


MEDIAN INLET BOX REMOVAL
STATION 1264+43.97 - 1 EACH
(SEE SCHEDULE)

⊕ INDICATES PIPE UNDERDRAINS, 4" (SPECIAL)
SEE SCHEDULE

McDonough-Whitlow, P.C.
Consulting Engineers & Land Surveyors
138 East Wood Street
Hillsboro, IL 62049
Phone: 217.532.9233
Fax: 217.532.6300
PROFESSIONAL DESIGN No. 184-002754

PROFILE	SURVEYED	DATE
NOTE BOOK	BY	
NO.		
	CHECKED	
	NOTATIONS	

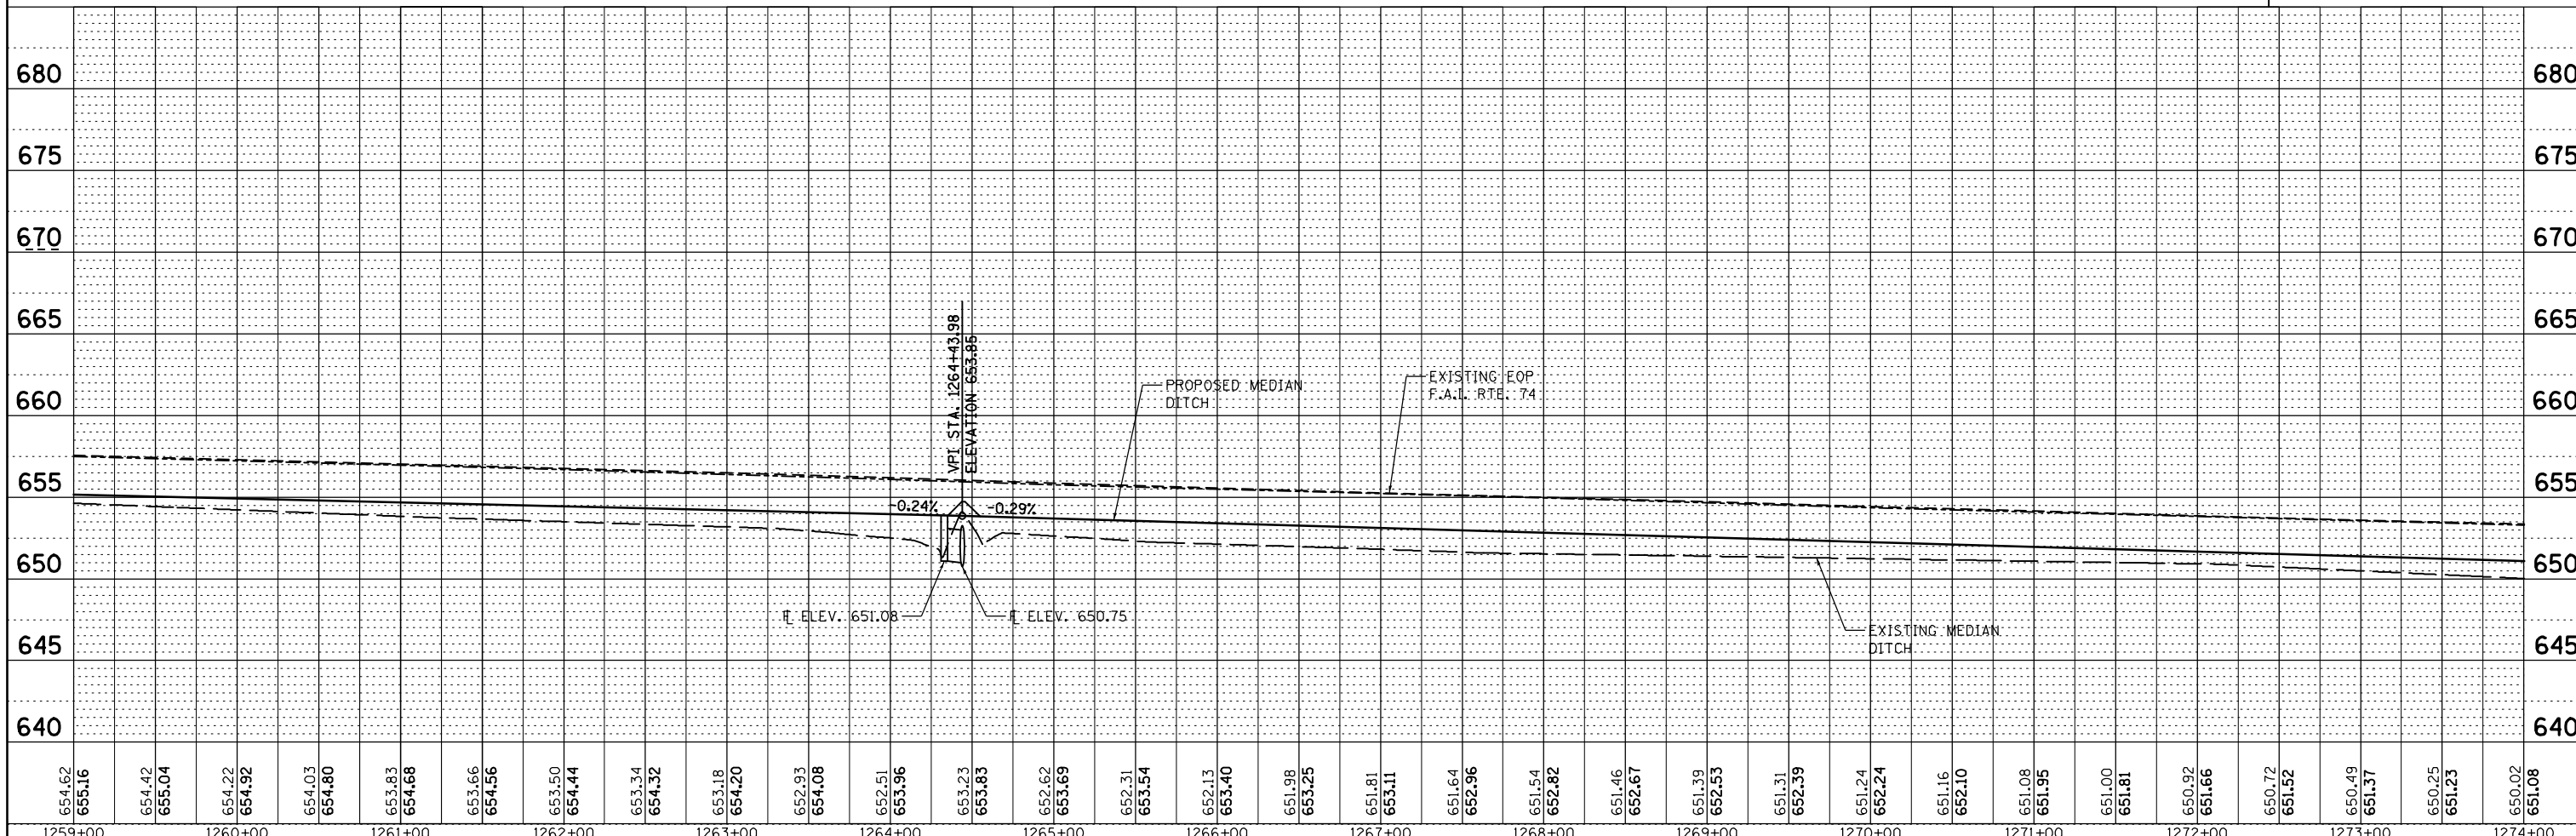

1259+00	1260+00	1261+00	1262+00	1263+00	1264+00	1265+00	1266+00	1267+00	1268+00	1269+00	1270+00	1271+00	1272+00	1273+00	1274+00
654.62	655.16	654.42	655.04	654.22	654.92	654.03	654.80	653.83	654.68	653.66	654.56	653.50	654.44	653.34	654.32
653.18	654.20	652.93	654.08	652.51	653.96	653.23	653.83	652.62	653.69	652.31	653.54	652.13	653.40	651.98	653.25
651.81	653.41	651.64	652.96	651.54	652.82	651.46	652.67	651.39	652.53	651.31	652.39	651.24	652.24	651.16	652.10
651.08	651.95	651.00	651.81	650.92	651.66	650.72	651.52	650.49	651.37	650.25	651.23	650.02	651.08		

STATE OF ILLINOIS
DEPARTMENT OF TRANSPORTATION

PLAN & PROFILE
F.A.I. 74

SCALE: 1"=50' SHEET NO. 8 OF 28 SHEETS STA. 1259+00.00 TO STA. 1274+00.00

F.A.I. RTE.	SECTION	COUNTY	TOTAL SHEETS	SHEET NO.
74	MEDIAN CABLE 2012-2	VERMILION	120	20
CONTRACT NO. 70967			ILLINOIS FED. AID PROJECT	