


PLAN	SURVEYED	DATE
NOTE BOOK	BY	
NO.		
	ALIGNED	
	CHECKED	
	FILE NAME	
	ADD FILE NAME	

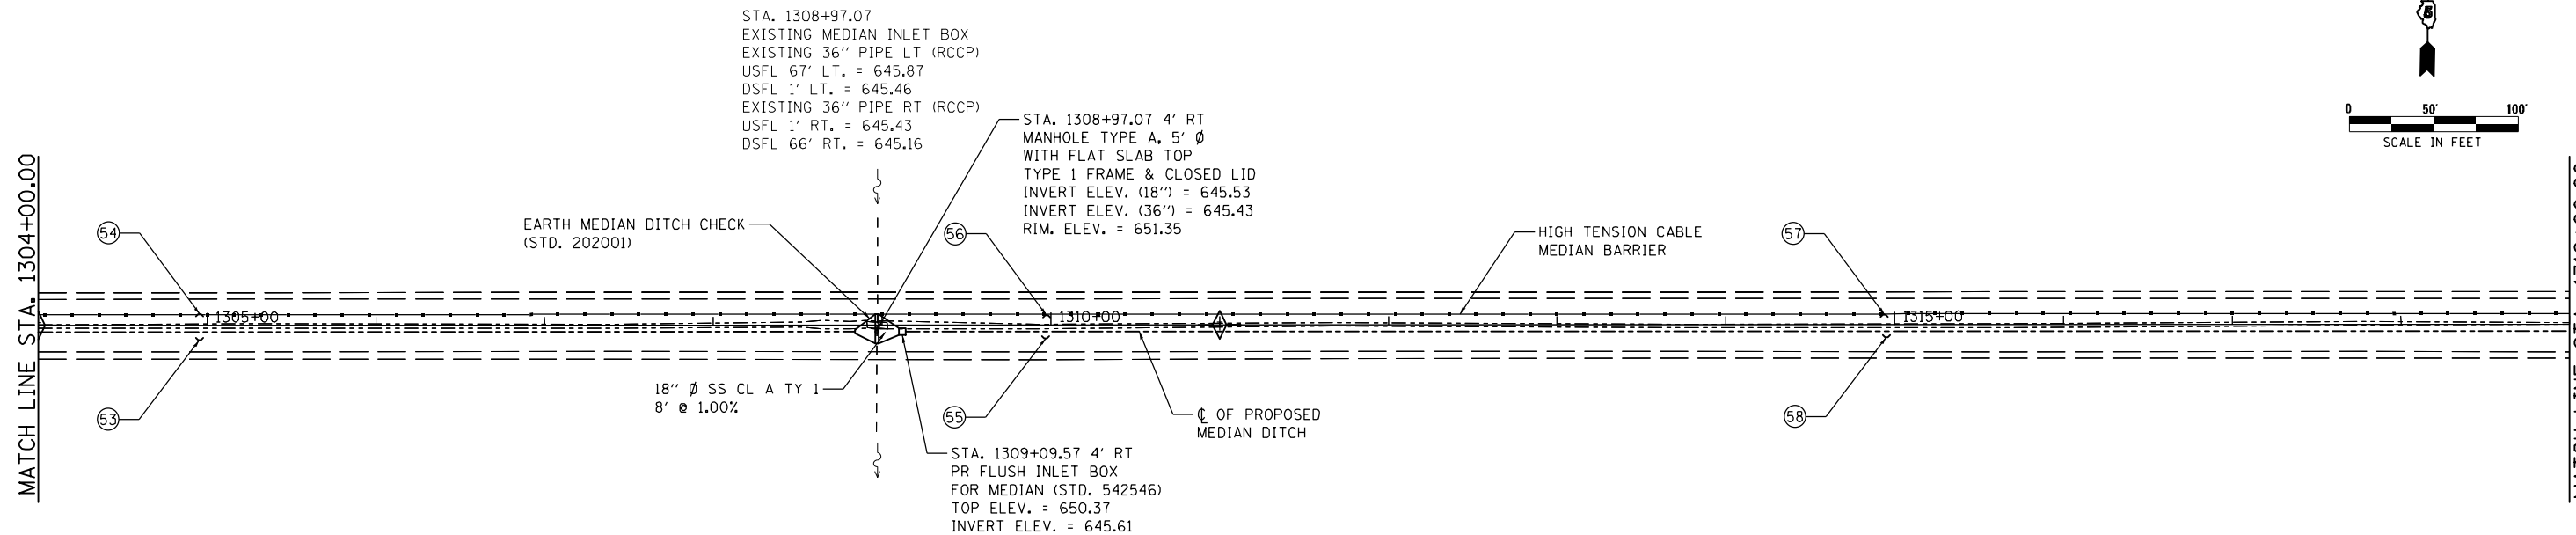


MEDIAN INLET BOX REMOVAL
STATION 1308+97.07 - 1 EACH
(SEE SCHEDULE)

⊕ INDICATES PIPE UNDERDRAINS, 4" (SPECIAL)
SEE SCHEDULE

McDonough-Whitlow, P.C.
Consulting Engineers & Land Surveyors
138 East Wood Street
Hillsboro, IL 62049
Phone: 217.532.9233
Fax: 217.532.6300
PROFESSIONAL DESIGN No. 184-002754

PROFILE	SURVEYED	DATE
NOTE BOOK	BY	
NO.		
	GRADES CHECKED	
	STRUCTURE NOTATIONS CHECKED	

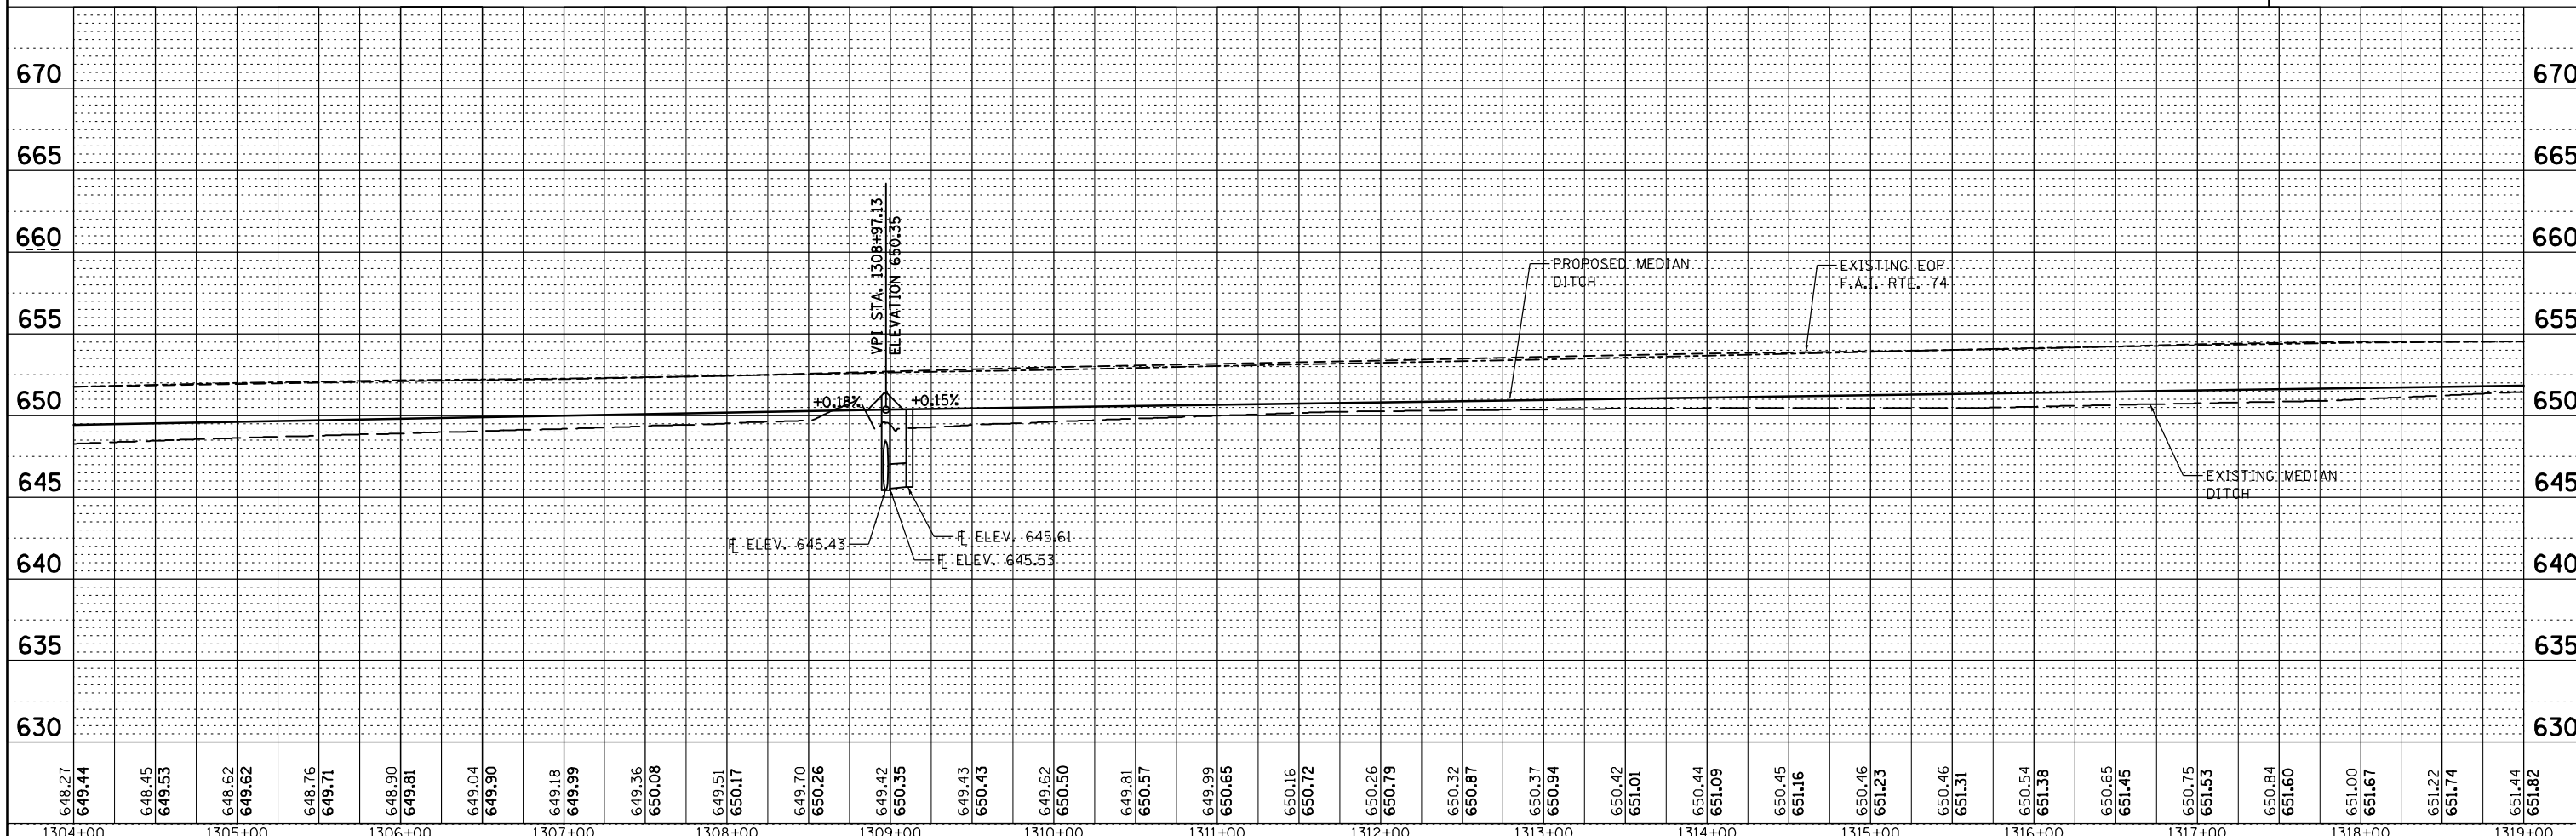

FILE NAME = D570967-XXX-PLNPRF11.dgn	USER NAME = RNH	DESIGNED - JAH	REVISED -	STATE OF ILLINOIS DEPARTMENT OF TRANSPORTATION	PLAN & PROFILE F.A.I. 74	F.A.I. RTE. 74	SECTION	COUNTY	TOTAL SHEETS	SHEET NO.
PLOT SCALE = 50	CHECKED - TMM	REVISED -	74			MEDIAN CABLE 2012-2	VERMILION	120	23	
PLOT DATE =	DATE -	REVISED -	CONTRACT NO. 70967							
SCALE: 1"=50'						SHEET NO. 11 OF 28 SHEETS		STA. 1304+00.00 TO STA. 1319+00.00		ILLINOIS FED. AID PROJECT