




0 50' 100'
SCALE IN FEET

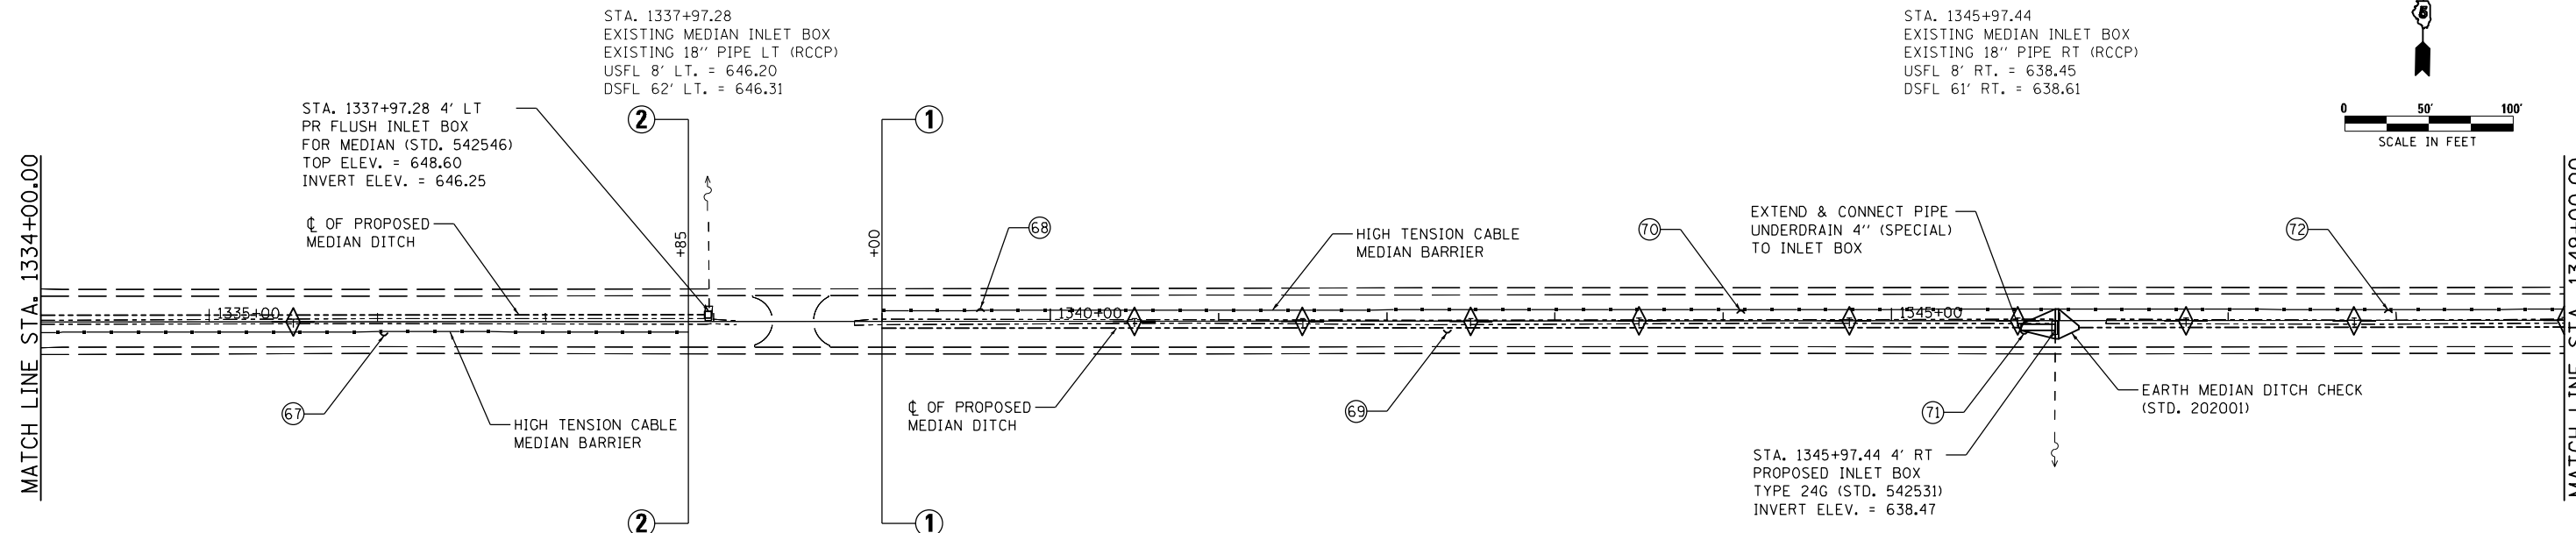


MEDIAN INLET BOX REMOVAL
STATION 1337+97.28 - 1 EACH
(SEE SCHEDULE)

MEDIAN INLET BOX REMOVAL
STATION 1345+97.44 - 1 EACH
(SEE SCHEDULE)

⊕ INDICATES PIPE UNDERDRAINS, 4" (SPECIAL)
SEE SCHEDULE

McDonough-Whitlow, P.C.
Consulting Engineers & Land Surveyors
138 East Wood Street
Hillsboro, IL 62049
Phone: 217.532.9233
Fax: 217.532.6300
PROFESSIONAL DESIGN No. 184-002754

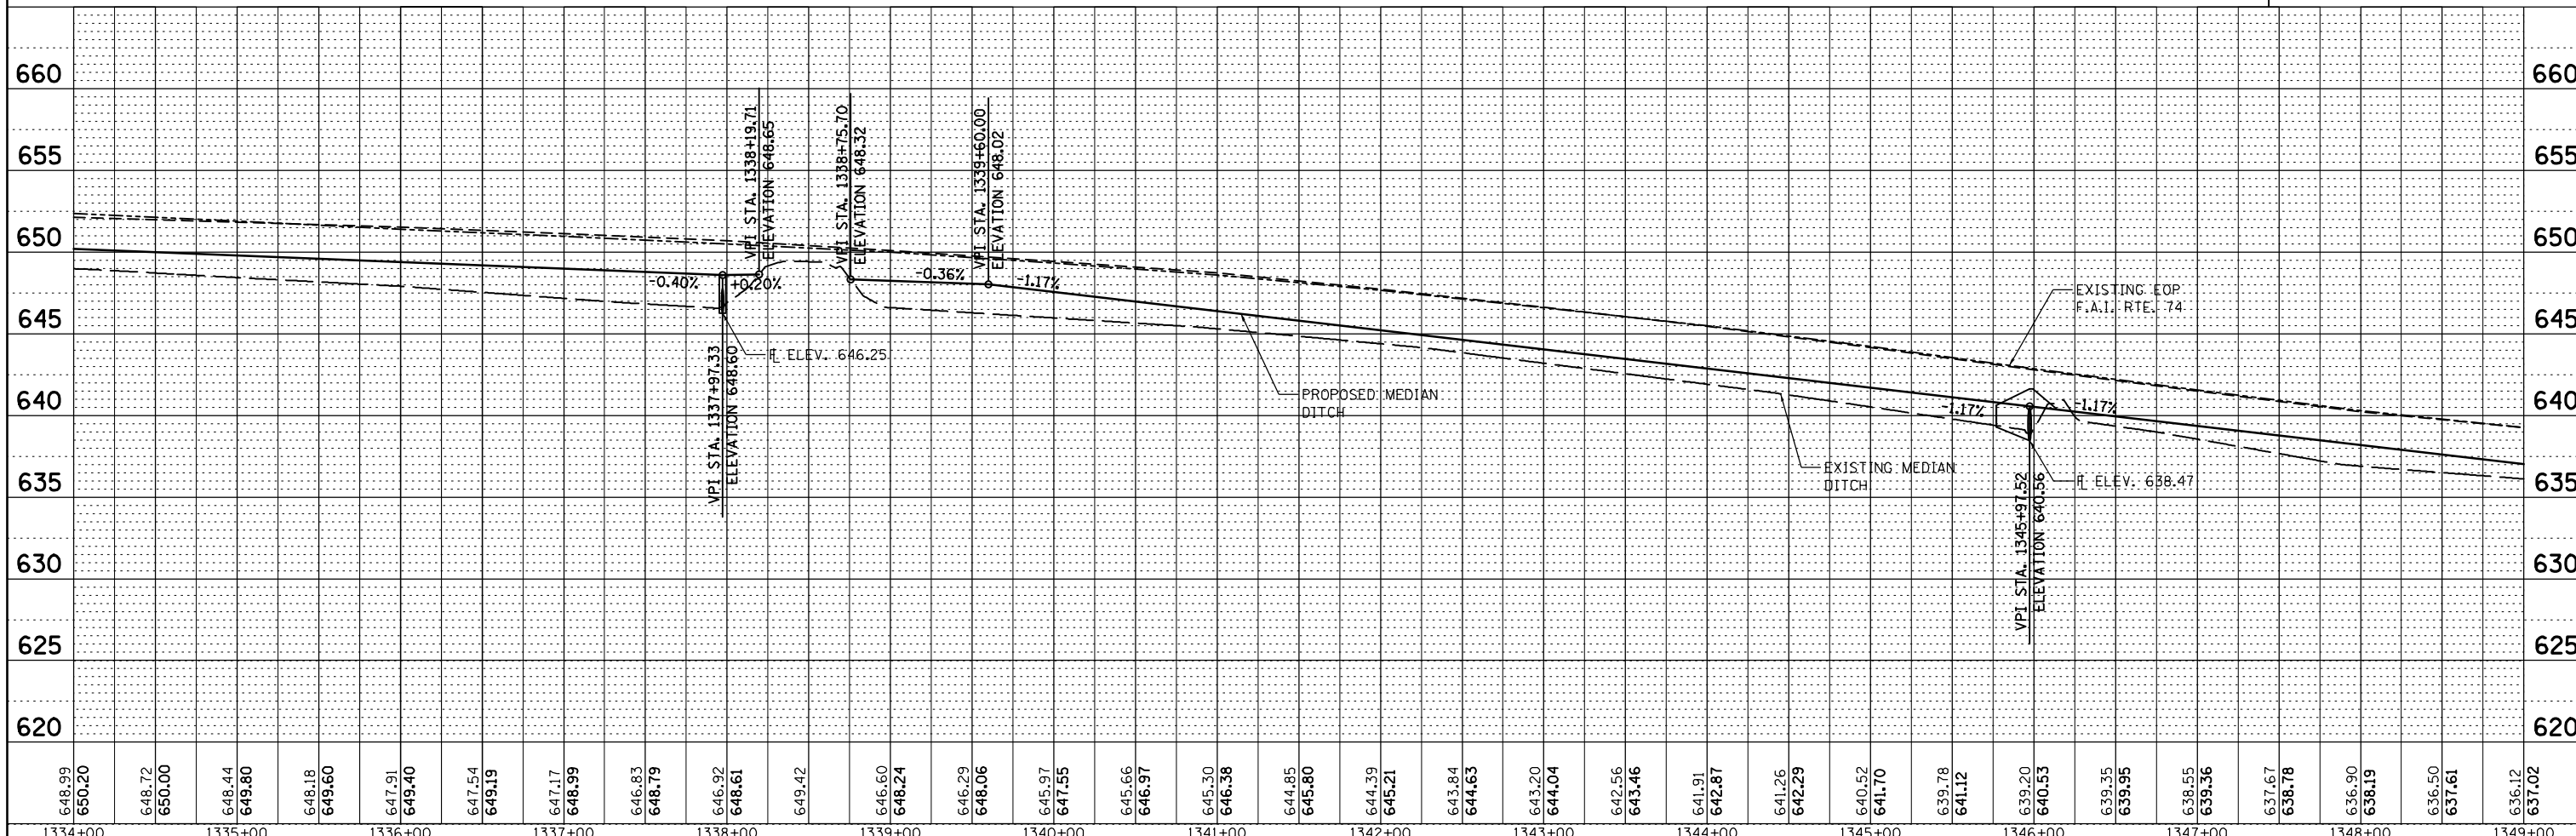

648.99	650.20	648.72	650.00	648.44	649.80	648.18	649.60	647.91	649.40	647.54	649.19	647.17	648.99	646.83	648.79	646.92	648.61	649.42	646.60	648.24	646.29	648.06	645.97	647.55	645.66	646.97	645.30	646.38	644.85	645.80	644.39	645.21	643.84	644.63	643.20	644.04	642.56	643.46	641.91	642.87	641.26	642.29	640.52	641.70	639.78	641.12	639.20	640.53	639.35	639.95	638.55	639.36	637.67	638.78	636.90	638.19	636.50	637.61	636.12	637.02
1334+00	1335+00	1336+00	1337+00	1338+00	1339+00	1340+00	1341+00	1342+00	1343+00	1344+00	1345+00	1346+00	1347+00	1348+00	1349+00	

PLAN	DATE
BY	
REVISIONS	
NO.	

PROFILE	DATE
BY	
REVISIONS	
NO.	

STATE OF ILLINOIS
DEPARTMENT OF TRANSPORTATION

PLAN & PROFILE
F.A.I. 74

SCALE: 1"=50' SHEET NO. 13 OF 28 SHEETS STA. 1334+00.00 TO STA. 1349+00.00

F.A.I. RTE.	SECTION	COUNTY	TOTAL SHEETS	SHEET NO.
74	MEDIAN CABLE 2012-2	VERMILION	120	25
CONTRACT NO. 70967			ILLINOIS FED. AID PROJECT	