



STA. 1374+51.33
 EXISTING MEDIAN INLET BOX
 EXISTING 18" PIPE RT (RCCP)
 USFL 8' RT. = 645.28
 DSFL 61' RT. = 644.99

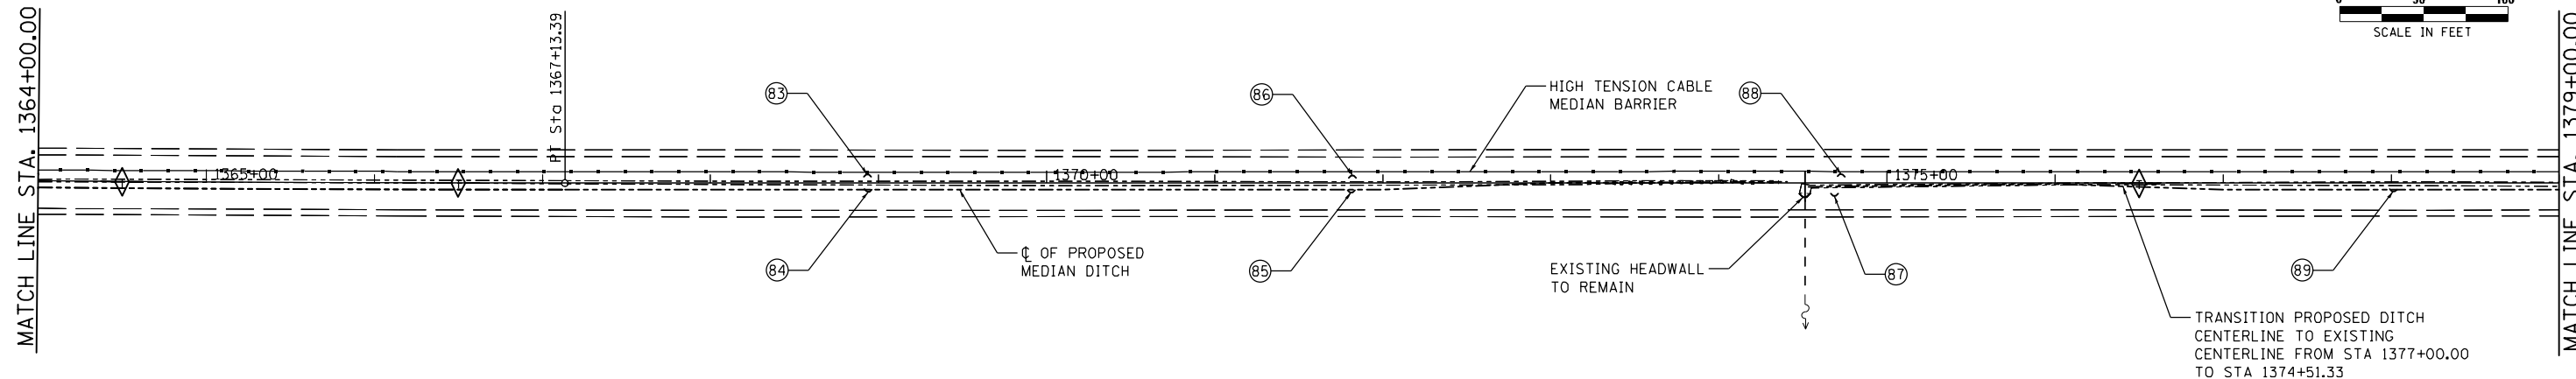

⊕ INDICATES PIPE UNDERDRAINS, 4" (SPECIAL)
 SEE SCHEDULE

McDonough-Whitlow, P.C.
 Consulting Engineers & Land Surveyors
 138 East Wood Street
 Hillsboro, IL 62049
 Phone: 217.532.9233
 Fax: 217.532.6300
 PROFESSIONAL DESIGN No. 184-002754

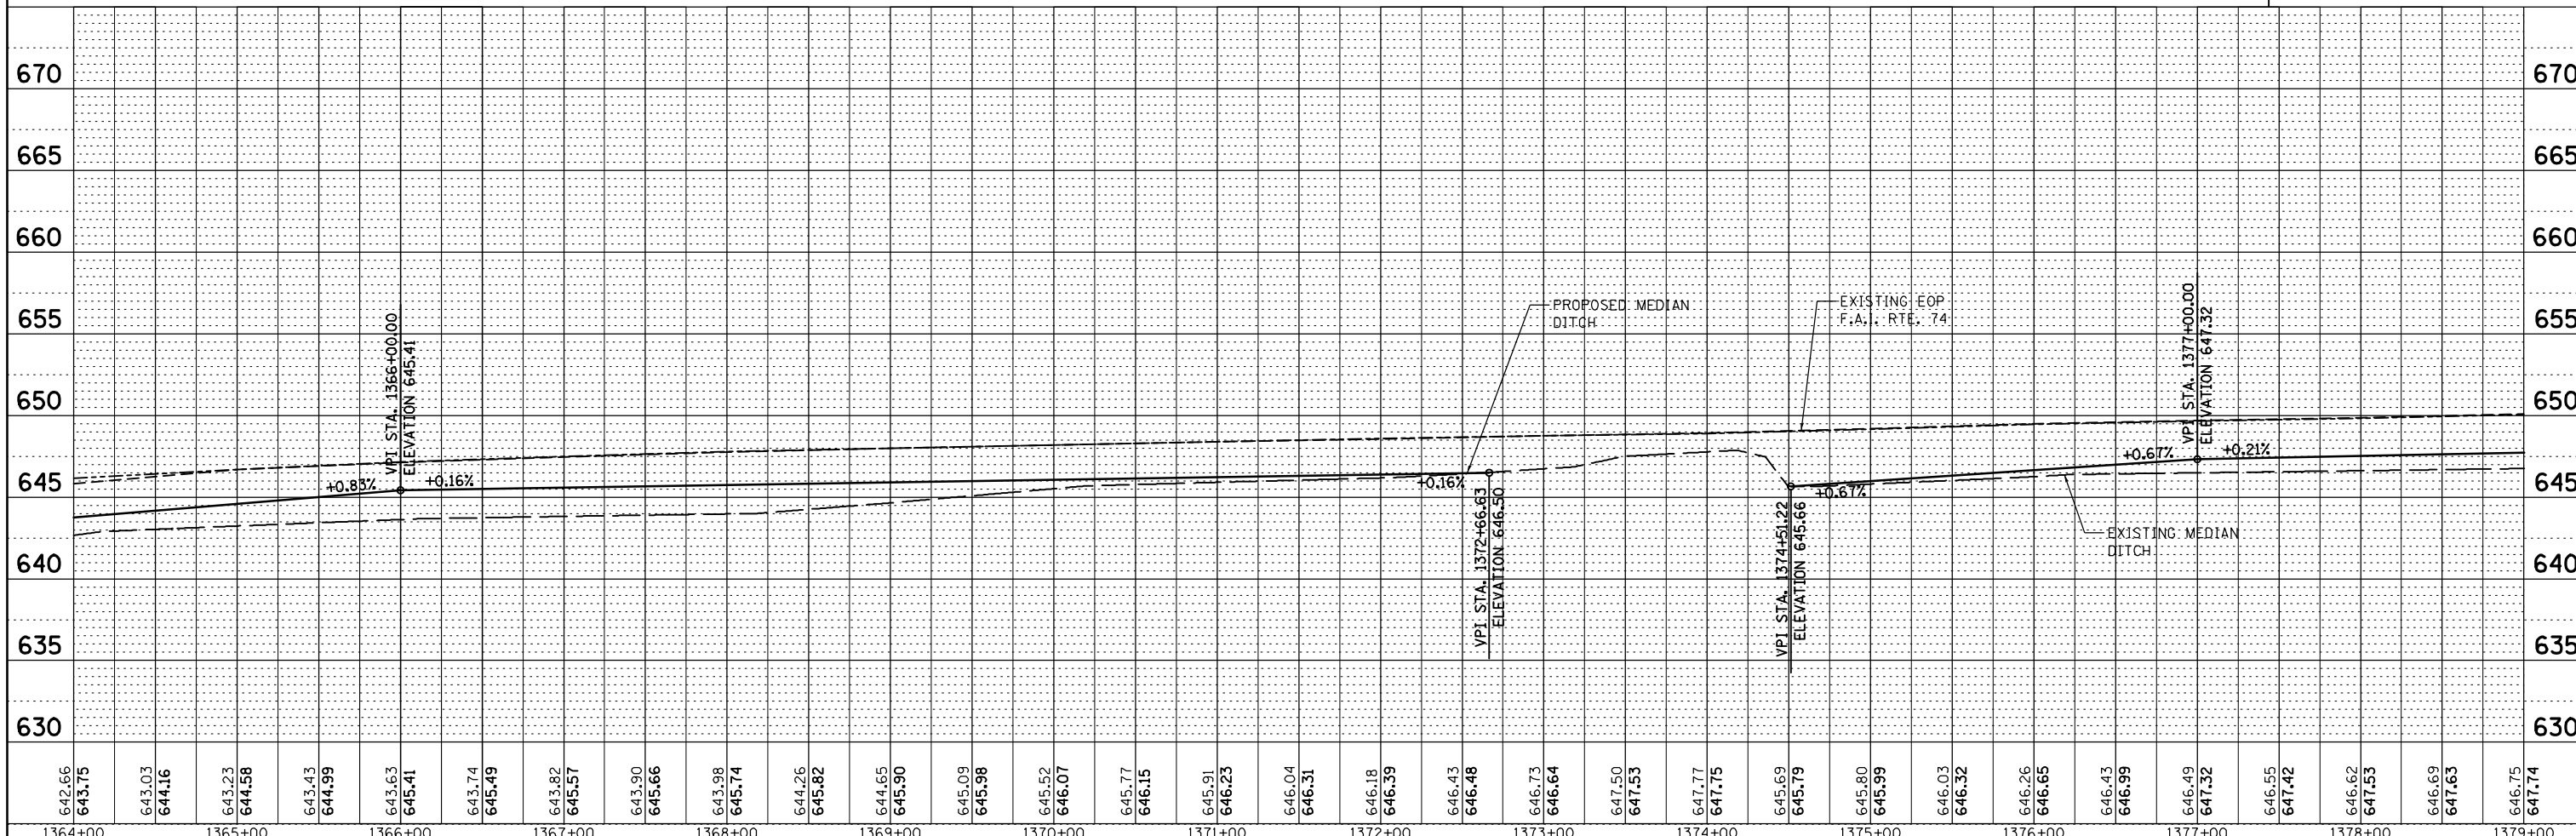

| | | |
|-----------|-----------|------|
| PLAN | SURVEYED | DATE |
| NOTE BOOK | ALIGNED | BY |
| NO. | CHECKED | |
| | FILE NAME | |

| | | |
|-----------|---------------------|------|
| PROFILE | SURVEYED | DATE |
| NOTE BOOK | GRADES CHECKED | BY |
| NO. | STRUCTURE NOTATIONS | CHKD |

| | | | | | | | | | | | |
|---|-----------------|----------------|-----------|---|---|---------------------------|------------------------------------|-----------|--------|--------------|-----------|
| FILE NAME = D570967-XXX-PLNPRF15.dgn | USER NAME = RNH | DESIGNED - JAH | REVISED - | STATE OF ILLINOIS DEPARTMENT OF TRANSPORTATION | PLAN & PROFILE F.A.I. 74 | | F.A.I. RTE. 74 | SECTION | COUNTY | TOTAL SHEETS | SHEET NO. |
| PLOT SCALE = 50' | CHECKED - TMM | DRAWN - RNH | REVISED - | | SCALE: 1"=50' | SHEET NO. 15 OF 28 SHEETS | STA. 1364+00.00 TO STA. 1379+00.00 | VERMILION | 120 | 27 | |
| PLOT DATE = | DATE - | REVISOR - | REVISED - | | CONTRACT NO. 70967 | | | | | | |
| ILLINOIS FED. AID PROJECT | | | | | | | | | | | |