


PLAN	DATE
BY	
REVIEWED	
DATE	
NOTED	
DATE	
FILE NAME	

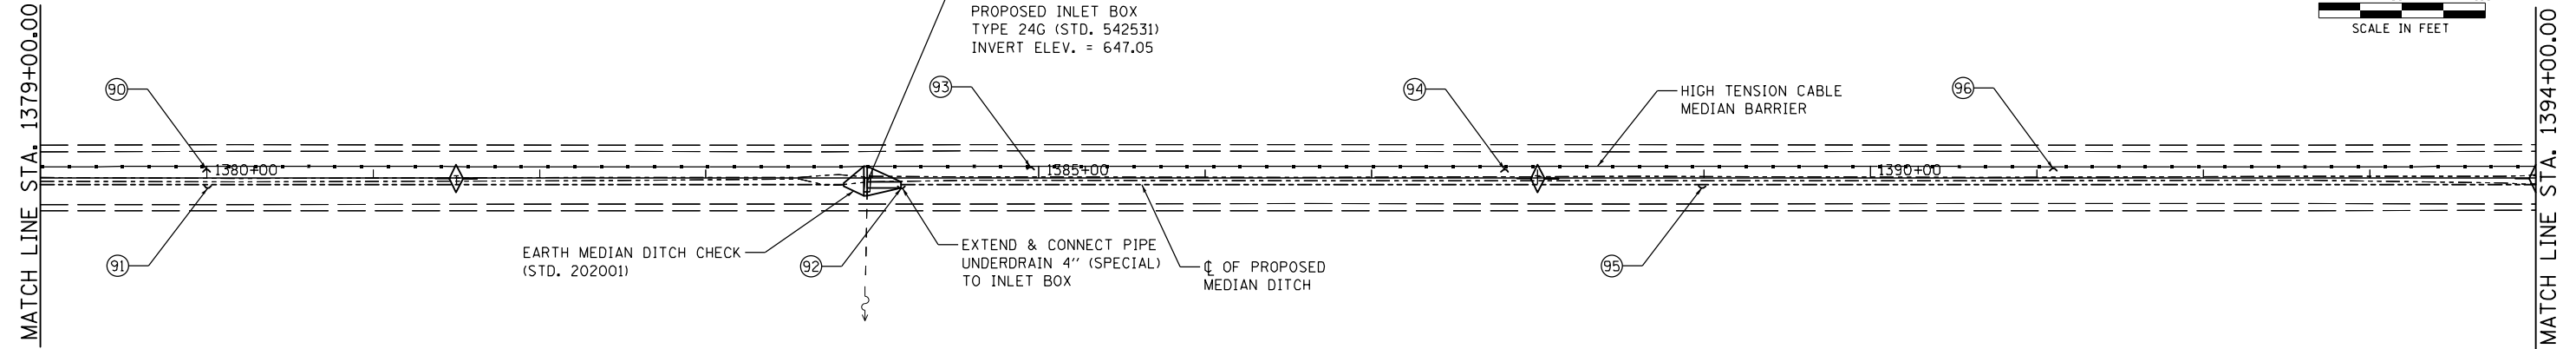


MEDIAN INLET BOX REMOVAL
STATION 1383+96.91 1 - EACH
(SEE SCHEDULE)

⊕ INDICATES PIPE UNDERDRAINS, 4" (SPECIAL)
SEE SCHEDULE

McDonough-Whitlow, P.C.
Consulting Engineers & Land Surveyors
138 East Wood Street
Hillsboro, IL 62049
Phone: 217.532.9233
Fax: 217.532.6300
PROFESSIONAL DESIGN No. 184-002754

PROFILE	DATE
BY	
REVIEWED	
DATE	
NOTED	
DATE	
FILE NAME	

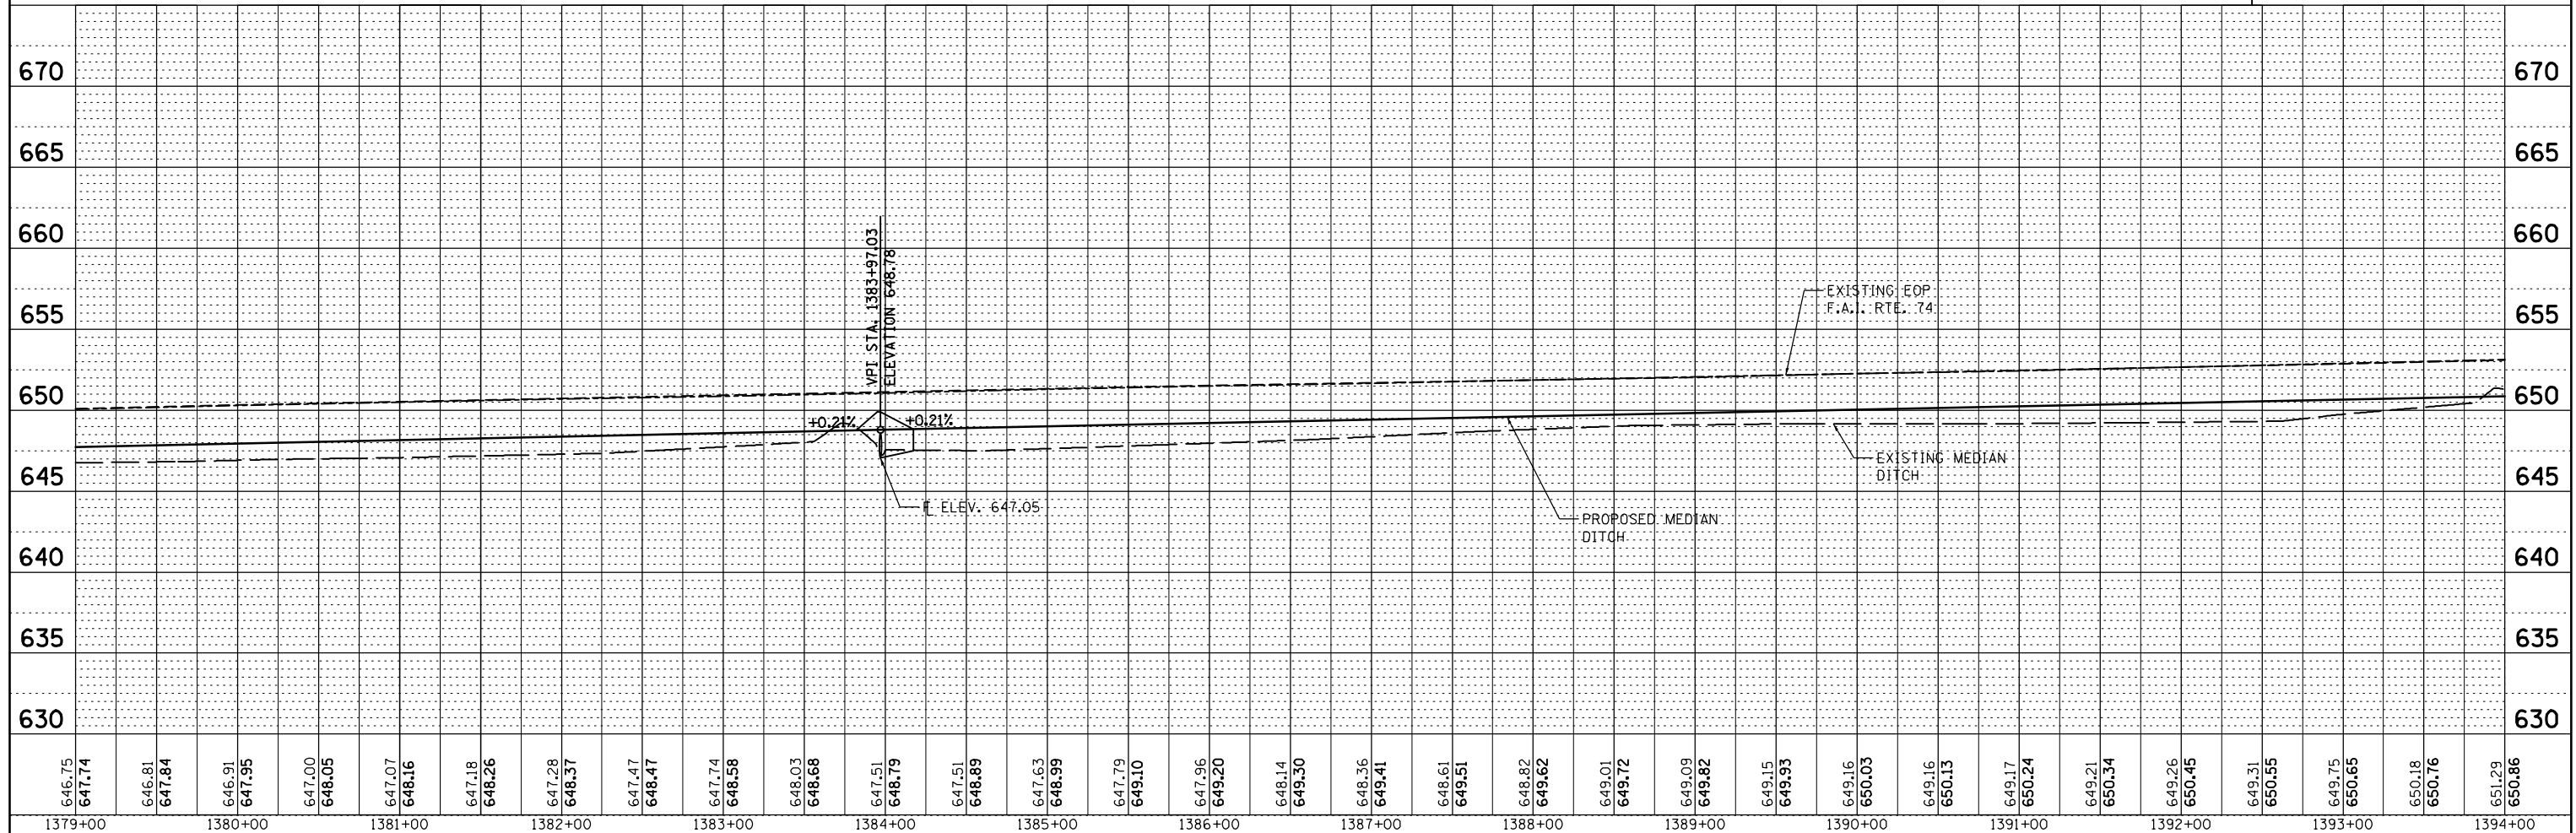

FILE NAME = D570967-XXX-PLNPRF16.dgn	USER NAME = RNH	DESIGNED - JAH	REVISED -	STATE OF ILLINOIS DEPARTMENT OF TRANSPORTATION	PLAN & PROFILE F.A.I. 74				F.A.I. RTE. 74	SECTION	COUNTY	TOTAL SHEETS	SHEET NO.
PLOT SCALE = 50'	CHECKED - TMM	DRAWN - RNH	REVISED -		SCALE: 1"=50'	SHEET NO. 16 OF 28 SHEETS	STA. 1379+00.00 TO STA. 1394+00.00	VERMILION	120	28			
PLOT DATE =	DATE -	REVISOR -	REVISED -						CONTRACT NO. 70967				
											ILLINOIS FED. AID PROJECT		