


PLAN	DATE
BY	
NO.	
NO.	
NO.	
NO.	

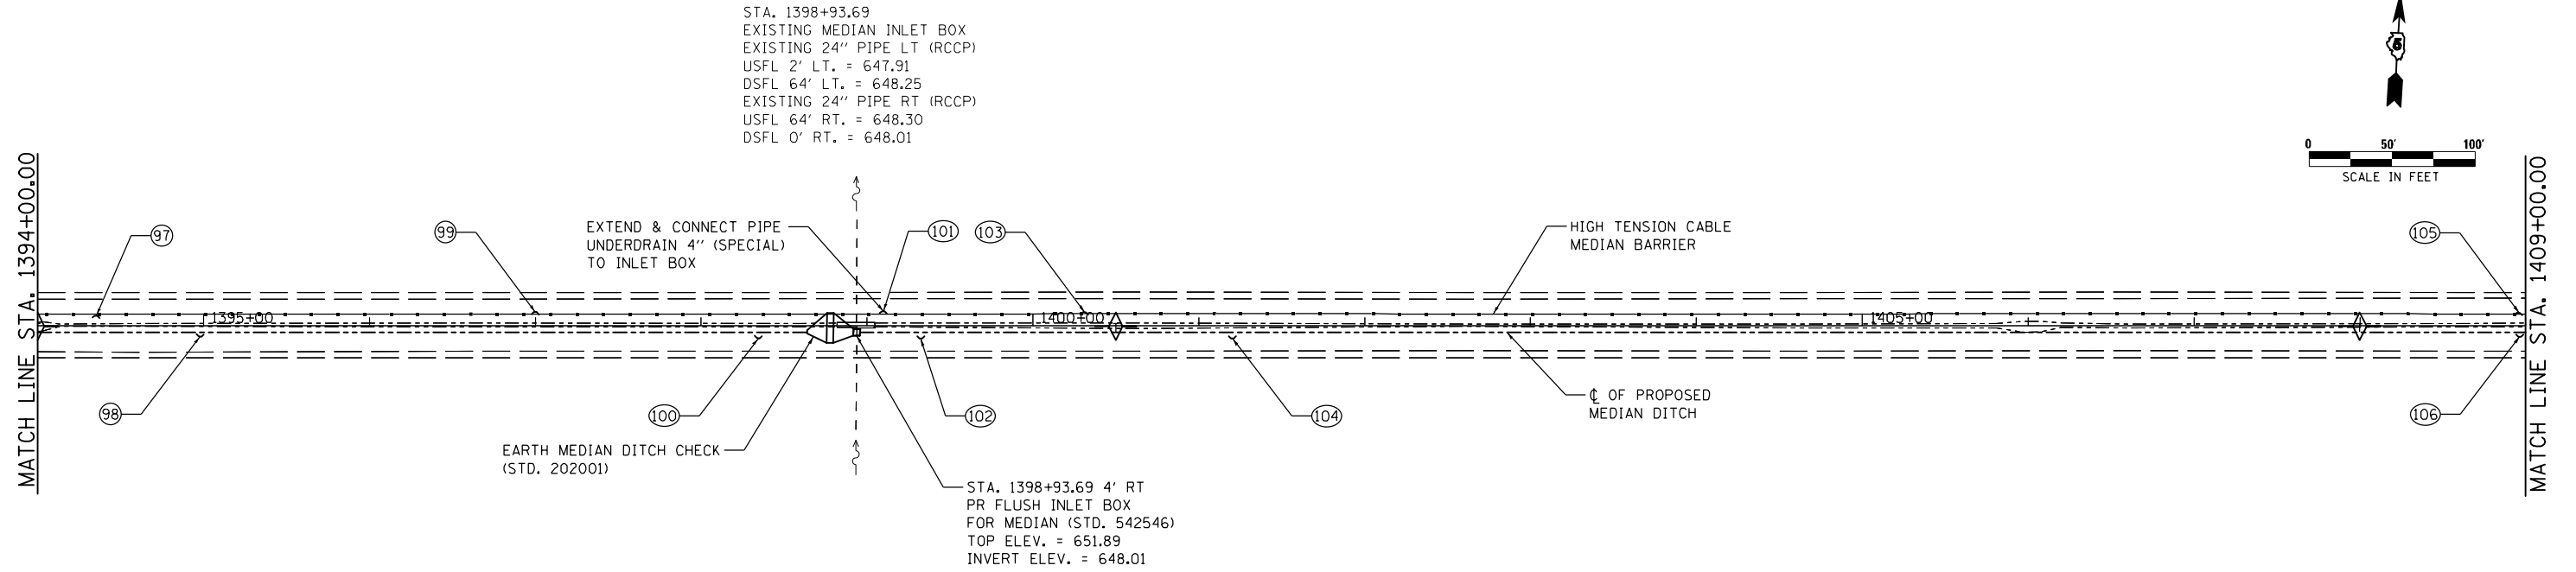


MEDIAN INLET BOX REMOVAL
STATION 1398+93.69 - 1 EACH
(SEE SCHEDULE)

⊕ INDICATES PIPE UNDERDRAINS, 4" (SPECIAL)
SEE SCHEDULE

McDonough-Whitlow, P.C.
Consulting Engineers & Land Surveyors
138 East Wood Street
Hillsboro, IL 62049
Phone: 217.532.9233
Fax: 217.532.6300
PROFESSIONAL DESIGN No. 184-002754

PROFILE	DATE
BY	
NO.	
NO.	
NO.	
NO.	

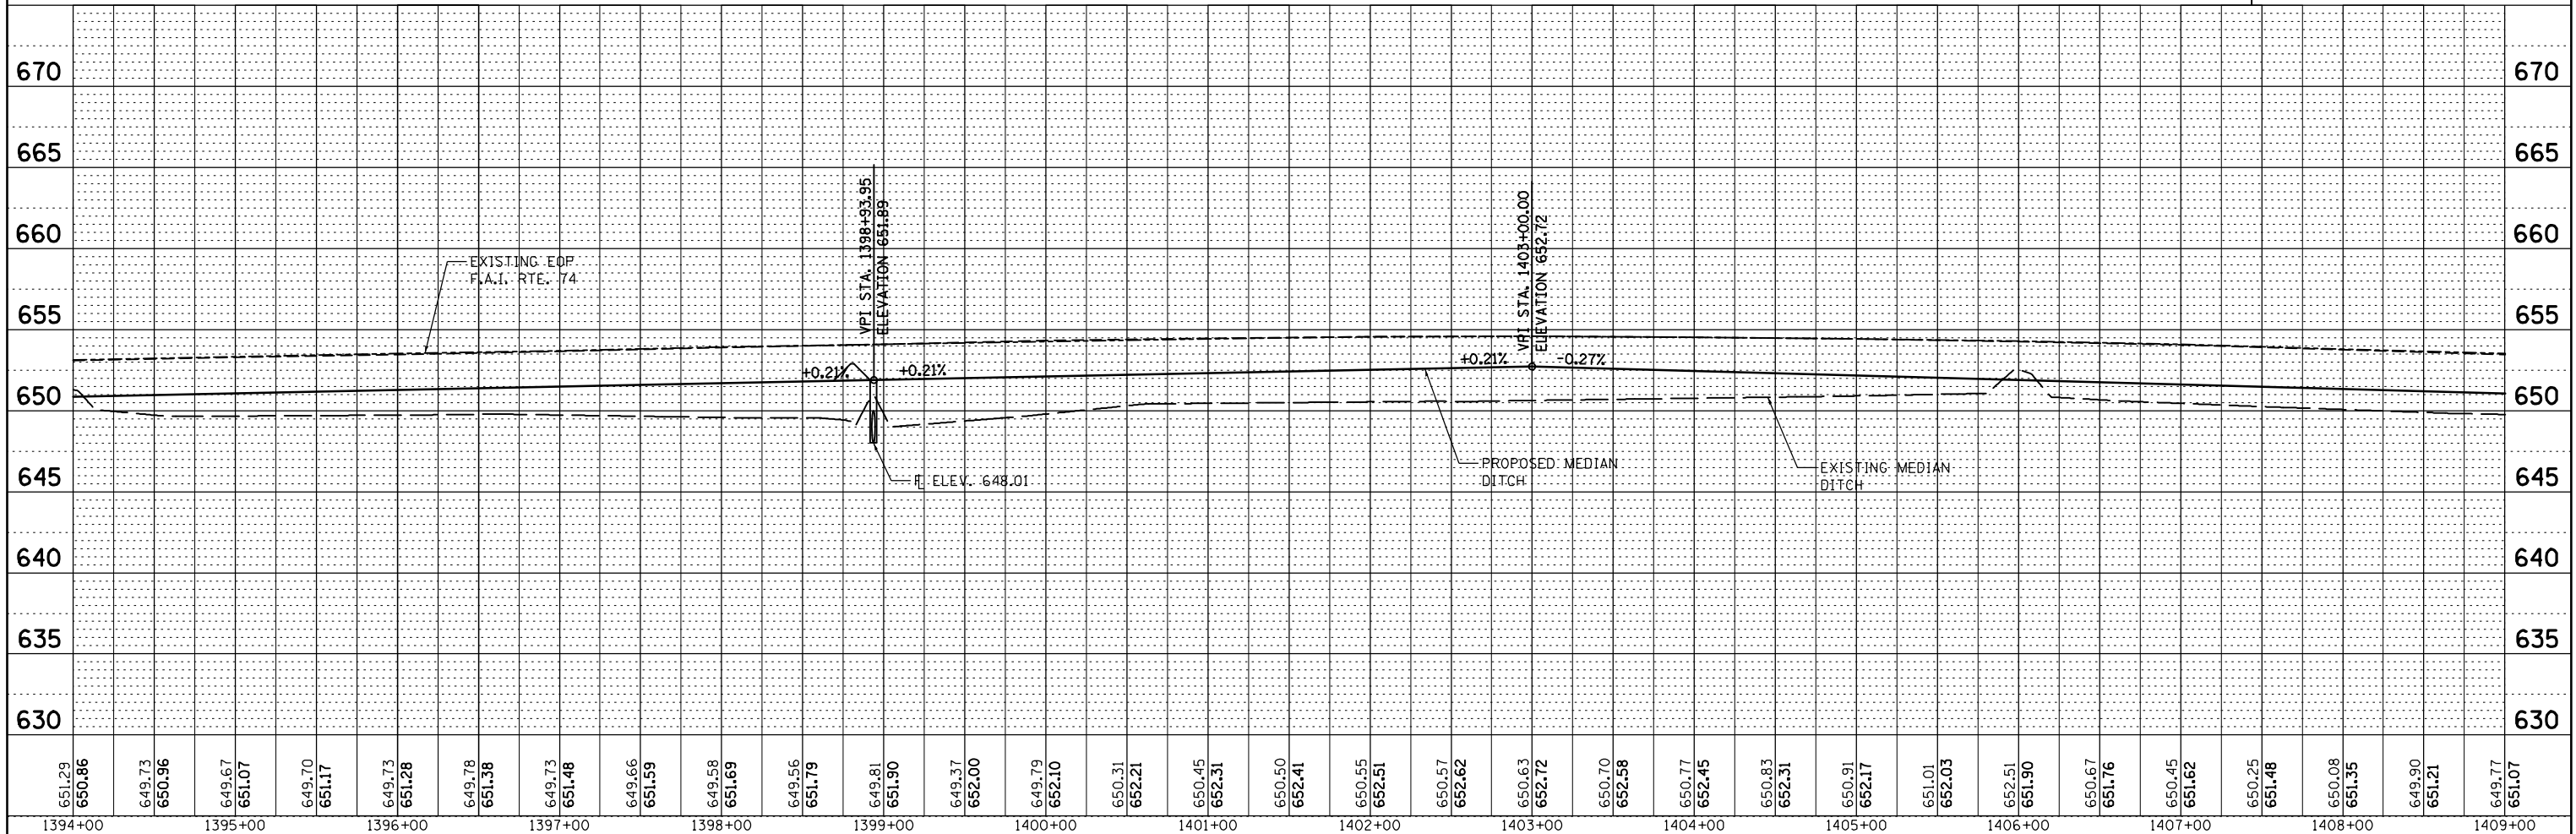

FILE NAME = D570967-XXX-PLNPRF17.dgn	USER NAME = RNH	DESIGNED - JAH	REVISED -	STATE OF ILLINOIS DEPARTMENT OF TRANSPORTATION	PLAN & PROFILE F.A.I. 74	F.A.I. RTE. 74	SECTION MEDIAN CABLE 2012-2	COUNTY VERMILION	TOTAL SHEETS 120	SHEET NO. 29	
PLOT SCALE = 50	CHECKED - TMM	REVISED -	SCALE: 1"=50'			SHEET NO. 17 OF 28 SHEETS	STA. 1394+00.00 TO STA. 1409+00.00	ILLINOIS FED. AID PROJECT		CONTRACT NO. 70967	
PLOT DATE =	DATE -	REVISED -									