


MATCH LINE STA. 1454+00.00

MATCH LINE STA. 1469+00.00

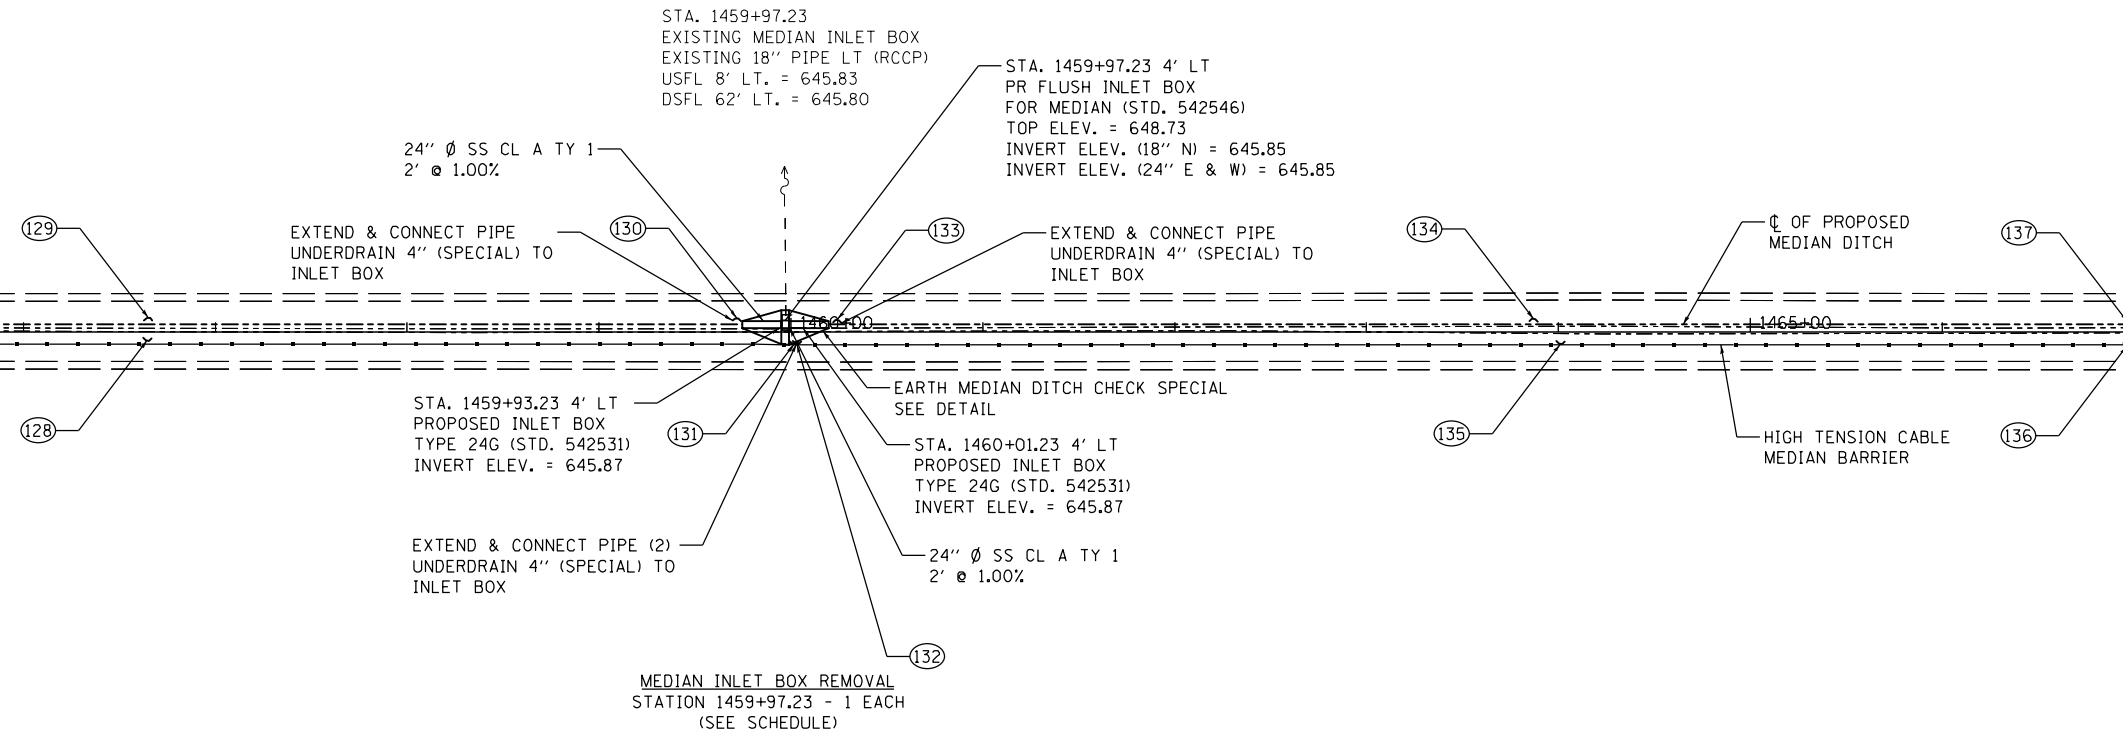


⊕ INDICATES PIPE UNDERDRAINS, 4" (SPECIAL)
SEE SCHEDULE

MEDIAN INLET BOX REMOVAL
STATION 1459+97.23 - 1 EACH
(SEE SCHEDULE)

McDonough-Whitlow, P.C.
Consulting Engineers & Land Surveyors
138 East Wood Street
Hillsboro, IL 62049
Phone: 217.532.9233
Fax: 217.532.6300
PROFESSIONAL DESIGN No. 184-002754

DATE	
BY	
PLAN	
NO. _____	
NOTE BOOK	
NO. _____	
DATE	
BY	
PROFILE	
NO. _____	
NOTE BOOK	
NO. _____	
DATE	
BY	

DATE	
BY	
PROFILE	
NO. _____	
NOTE BOOK	
NO. _____	
DATE	
BY	

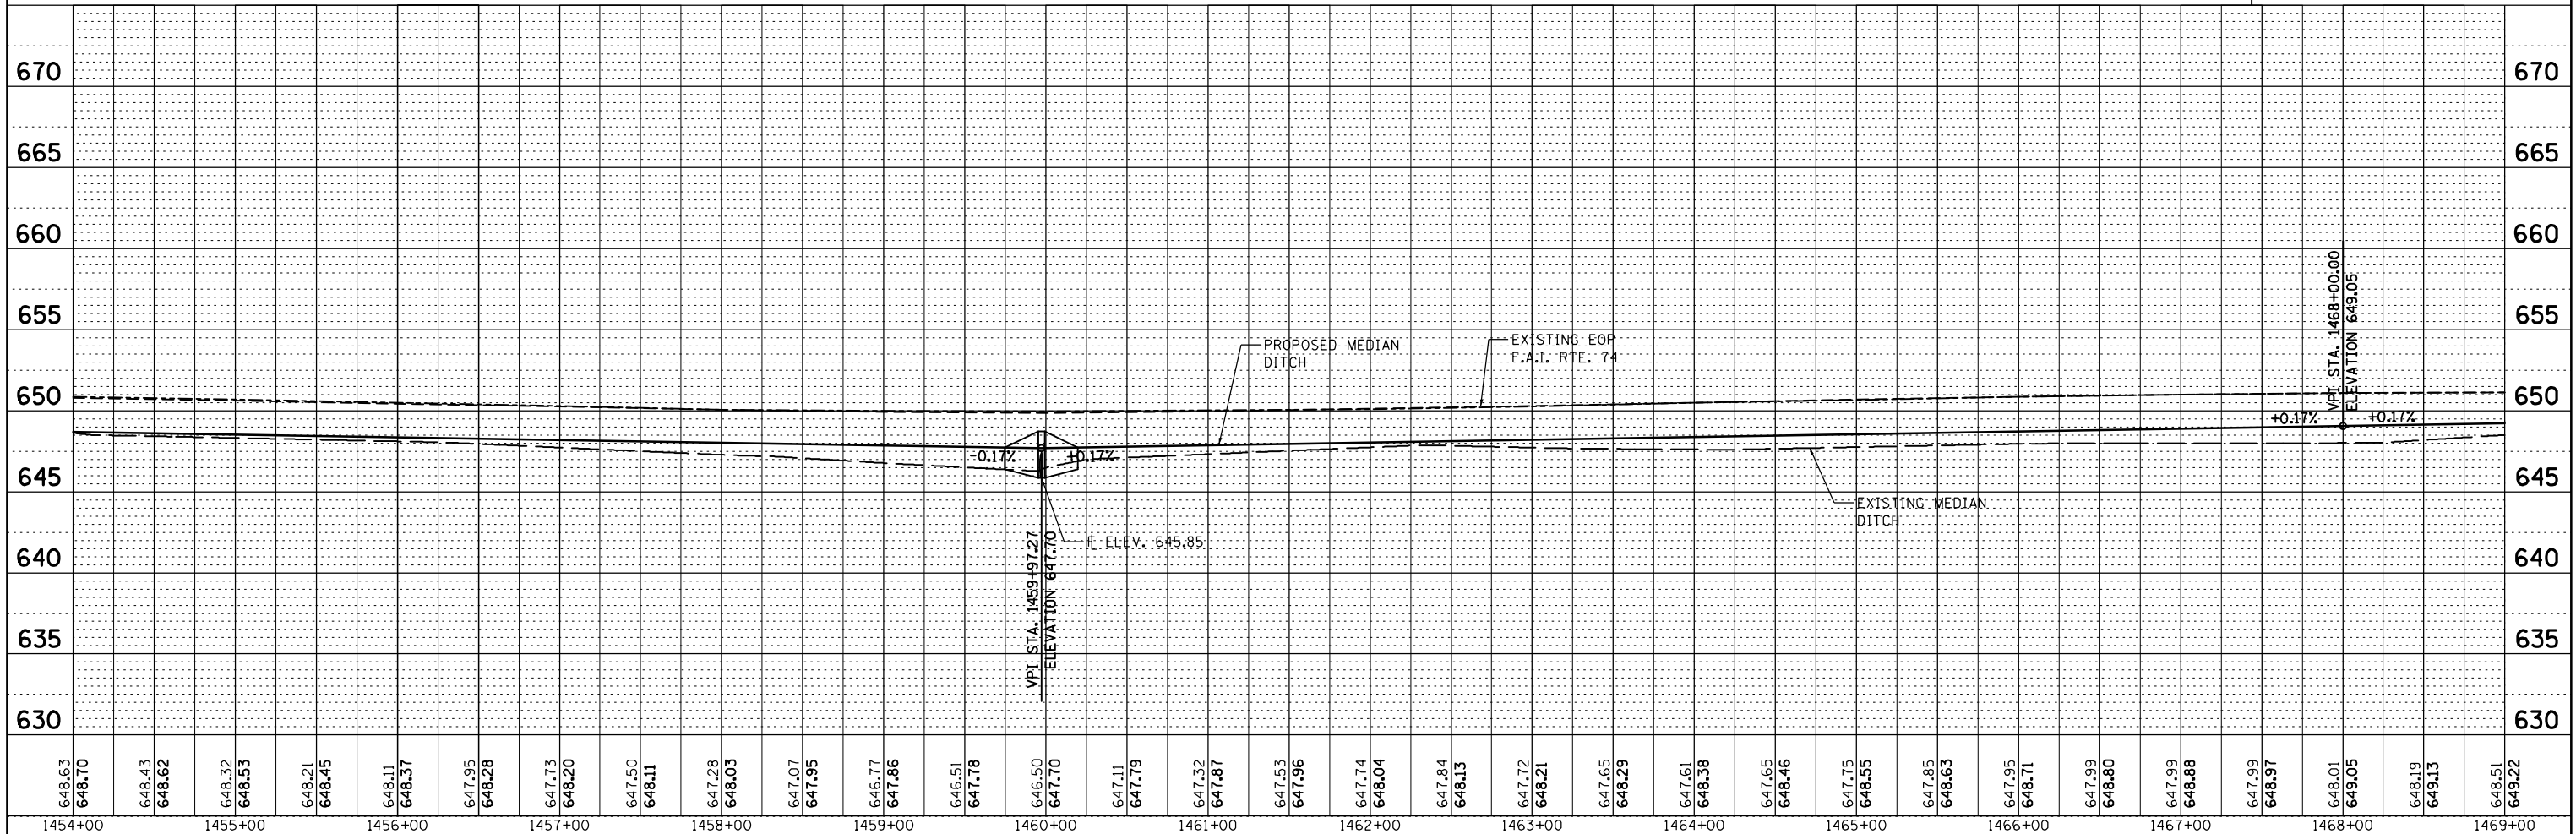

FILE NAME = D570967-XXX-PLNPRF21.dgn	USER NAME = RNH	DESIGNED - JAH	REVISED -	STATE OF ILLINOIS DEPARTMENT OF TRANSPORTATION	PLAN & PROFILE F.A.I. 74			F.A.I. RTE. 74	SECTION	COUNTY	TOTAL SHEETS	SHEET NO.
PLOT SCALE = 50'	CHECKED - TMM	DRAWN - RNH	REVISED -		SCALE: 1"=50'	SHEET NO. 21 OF 28 SHEETS	STA. 1454+00.00 TO STA. 1469+00.00	MEDIAN CABLE 2012-2	VERMILION	120	33	
PLOT DATE =	DATE -	REVISOR -	REVISED -		CONTRACT NO. 70967							
ILLINOIS FED. AID PROJECT												