


| | | | |
|------------------|--------------------------------|----|------|
| FINAL SURVEY NO. | SURVEYED PLOTTED AREAS CHECKED | BY | DATE |
| NOTE BOOK NO. | TEMPLATE AREAS CHECKED | | |

| | | | |
|---------------------|--------------------------------|----|------|
| ORIGINAL SURVEY NO. | SURVEYED PLOTTED AREAS CHECKED | BY | DATE |
| NOTE BOOK NO. | TEMPLATE AREAS CHECKED | | |

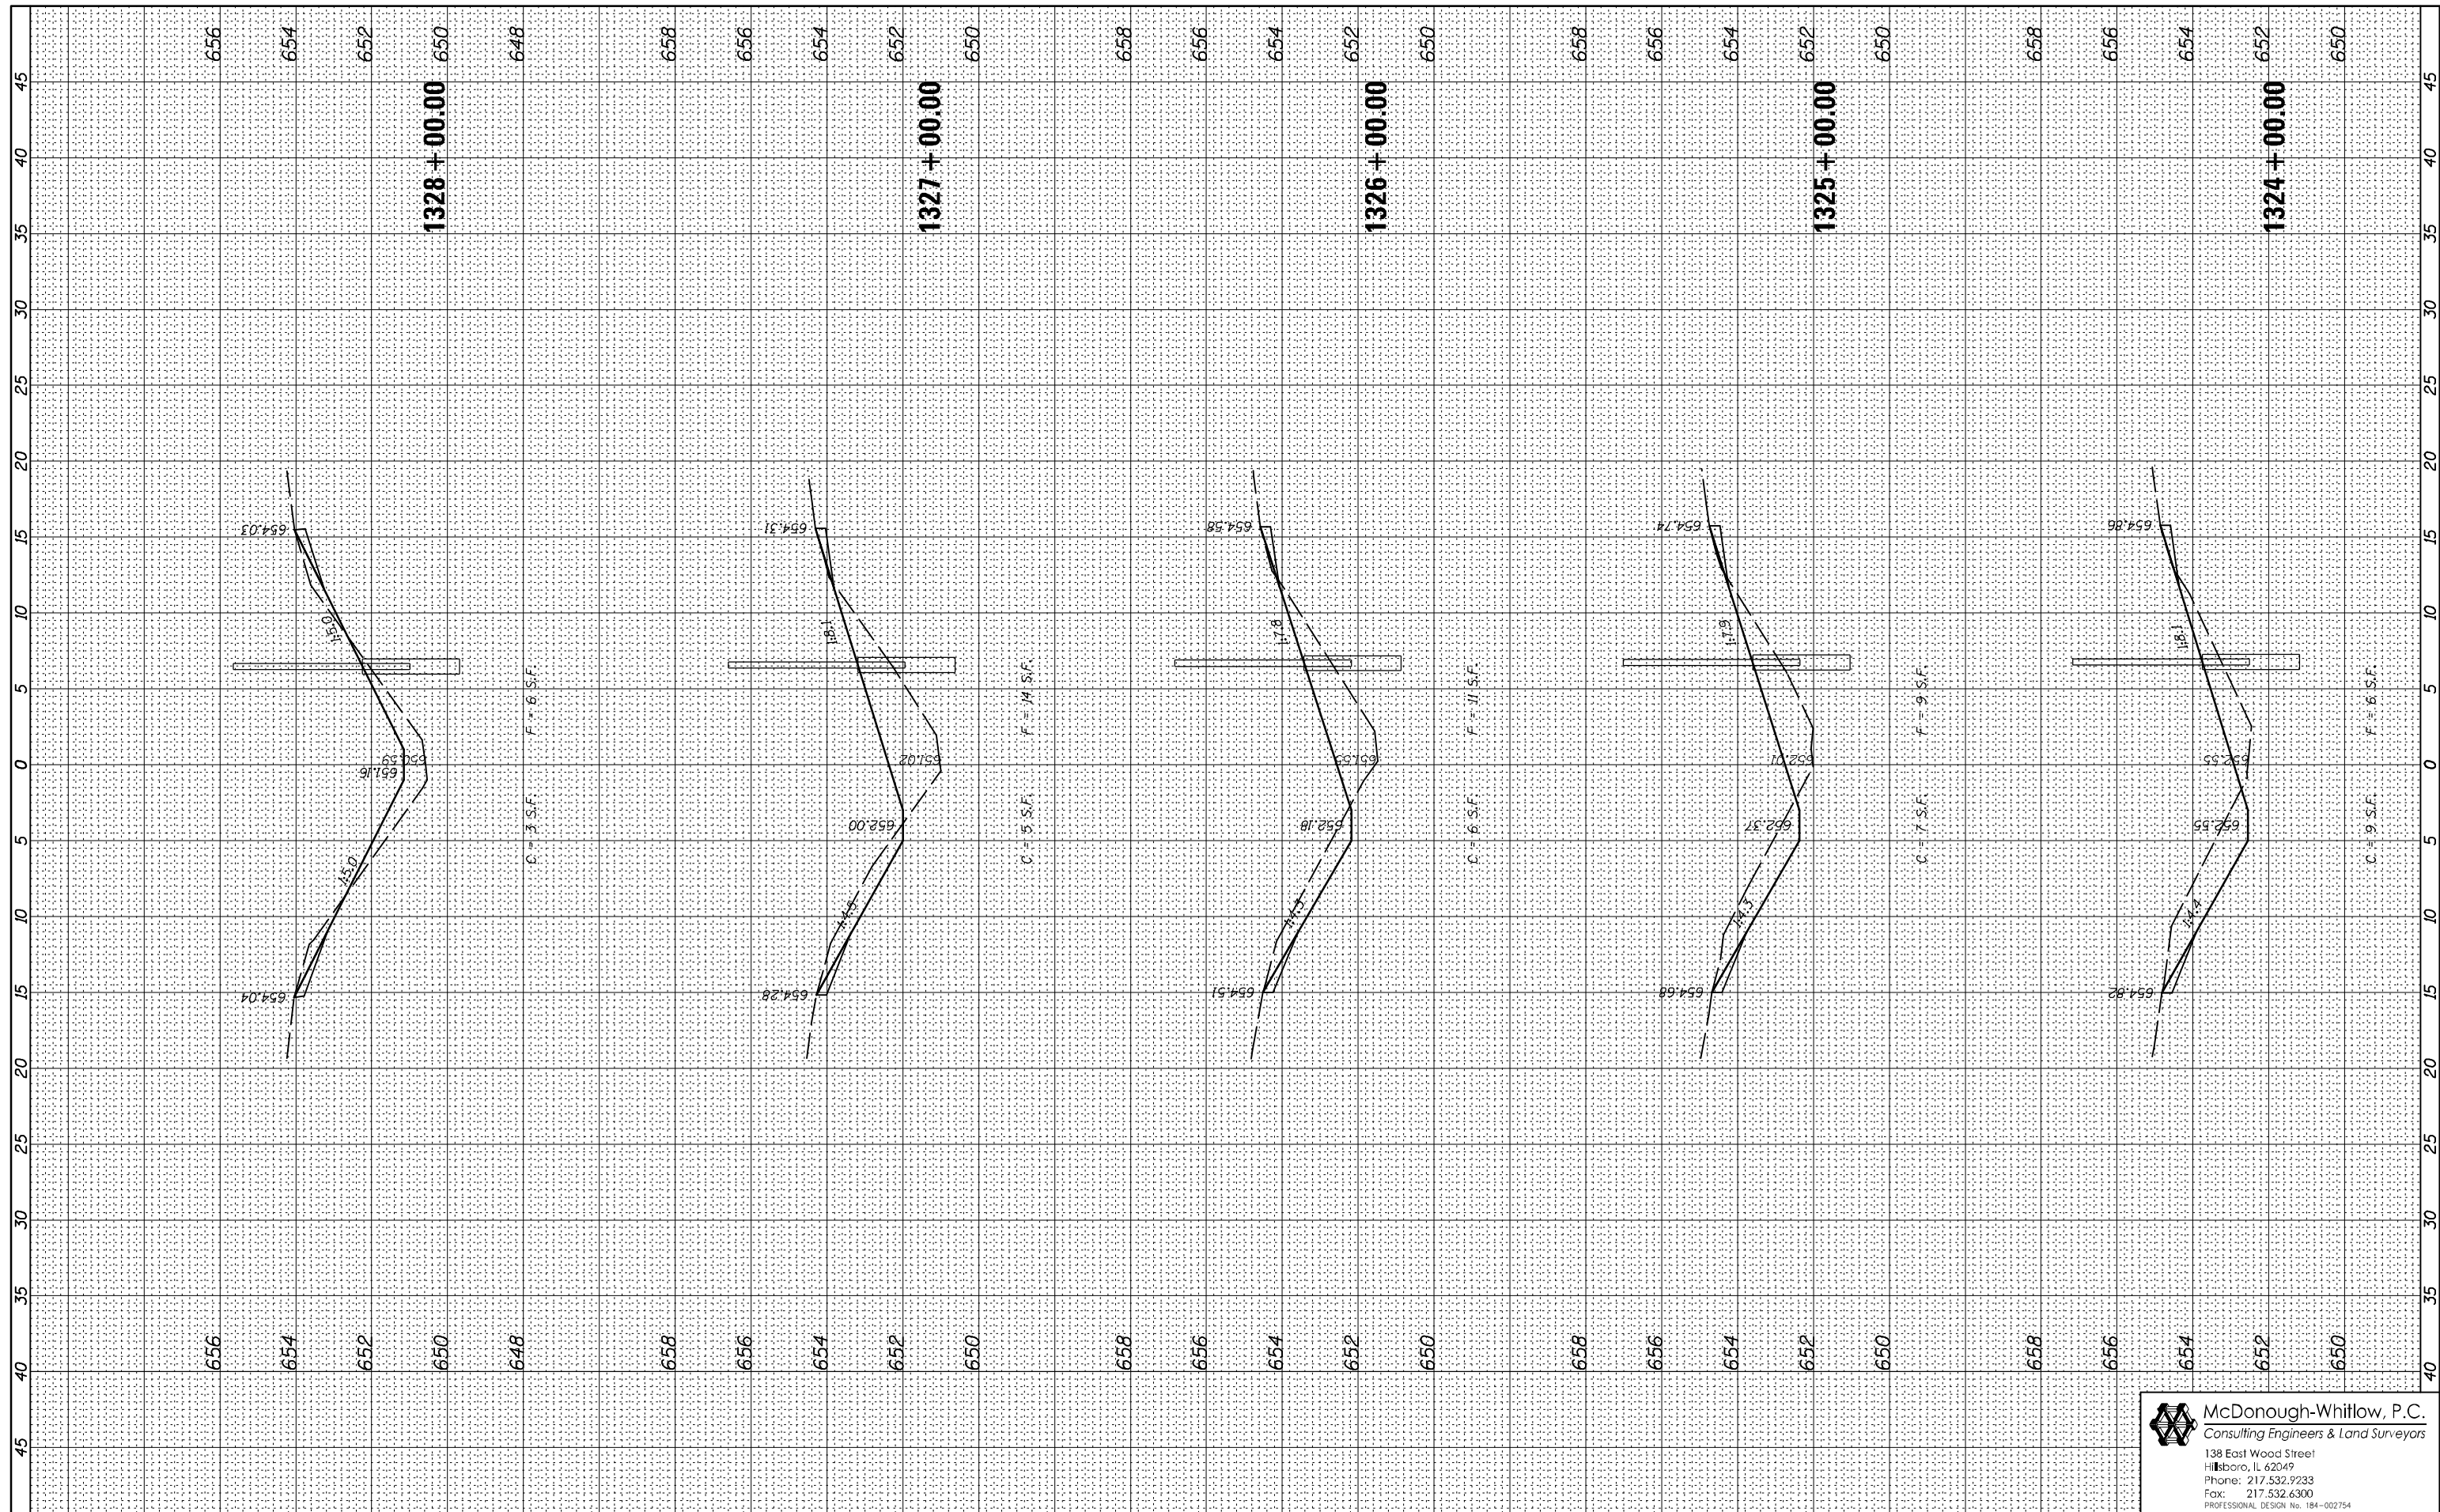

FILE NAME = D570967-XXX-XXX-XSHT.dgn
 USER NAME = RNH
 PLOT SCALE =
 PLOT DATE =

DESIGNED - JAH
 DRAWN - RNH
 CHECKED - TMM
 DATE =

REVISED -
 REVISED -
 REVISED -
 REVISED -

**STATE OF ILLINOIS
 DEPARTMENT OF TRANSPORTATION**

**CROSS SECTIONS
 F.A.I. 74**

SCALE: SHEET NO. 34 OF 71 SHEETS STA. 1324+00.00 TO STA. 1328+00.00

| F.A.I. RTE. | SECTION | COUNTY | TOTAL SHEETS | SHEET NO. |
|-------------|---------------------|-----------|---------------------------|-----------|
| 74 | MEDIAN CABLE 2012-2 | VERMILION | 120 | 83 |
| | | | CONTRACT NO. 70967 | |

ILLINOIS FED. AID PROJECT

McDonough-Whitlow, P.C.
 Consulting Engineers & Land Surveyors
 138 East Wood Street
 Hillsboro, IL 62049
 Phone: 217.532.9233
 Fax: 217.532.6300
 PROFESSIONAL DESIGN NO. 184-002754