


| | | | |
|------------------|---|----|------|
| FINAL SURVEY NO. | SURVEYED PLOTTED TEMPLATE AREAS CHECKED | BY | DATE |
| | | | |

| | | | |
|---------------------|---|----|------|
| ORIGINAL SURVEY NO. | SURVEYED PLOTTED TEMPLATE AREAS CHECKED | BY | DATE |
| | | | |

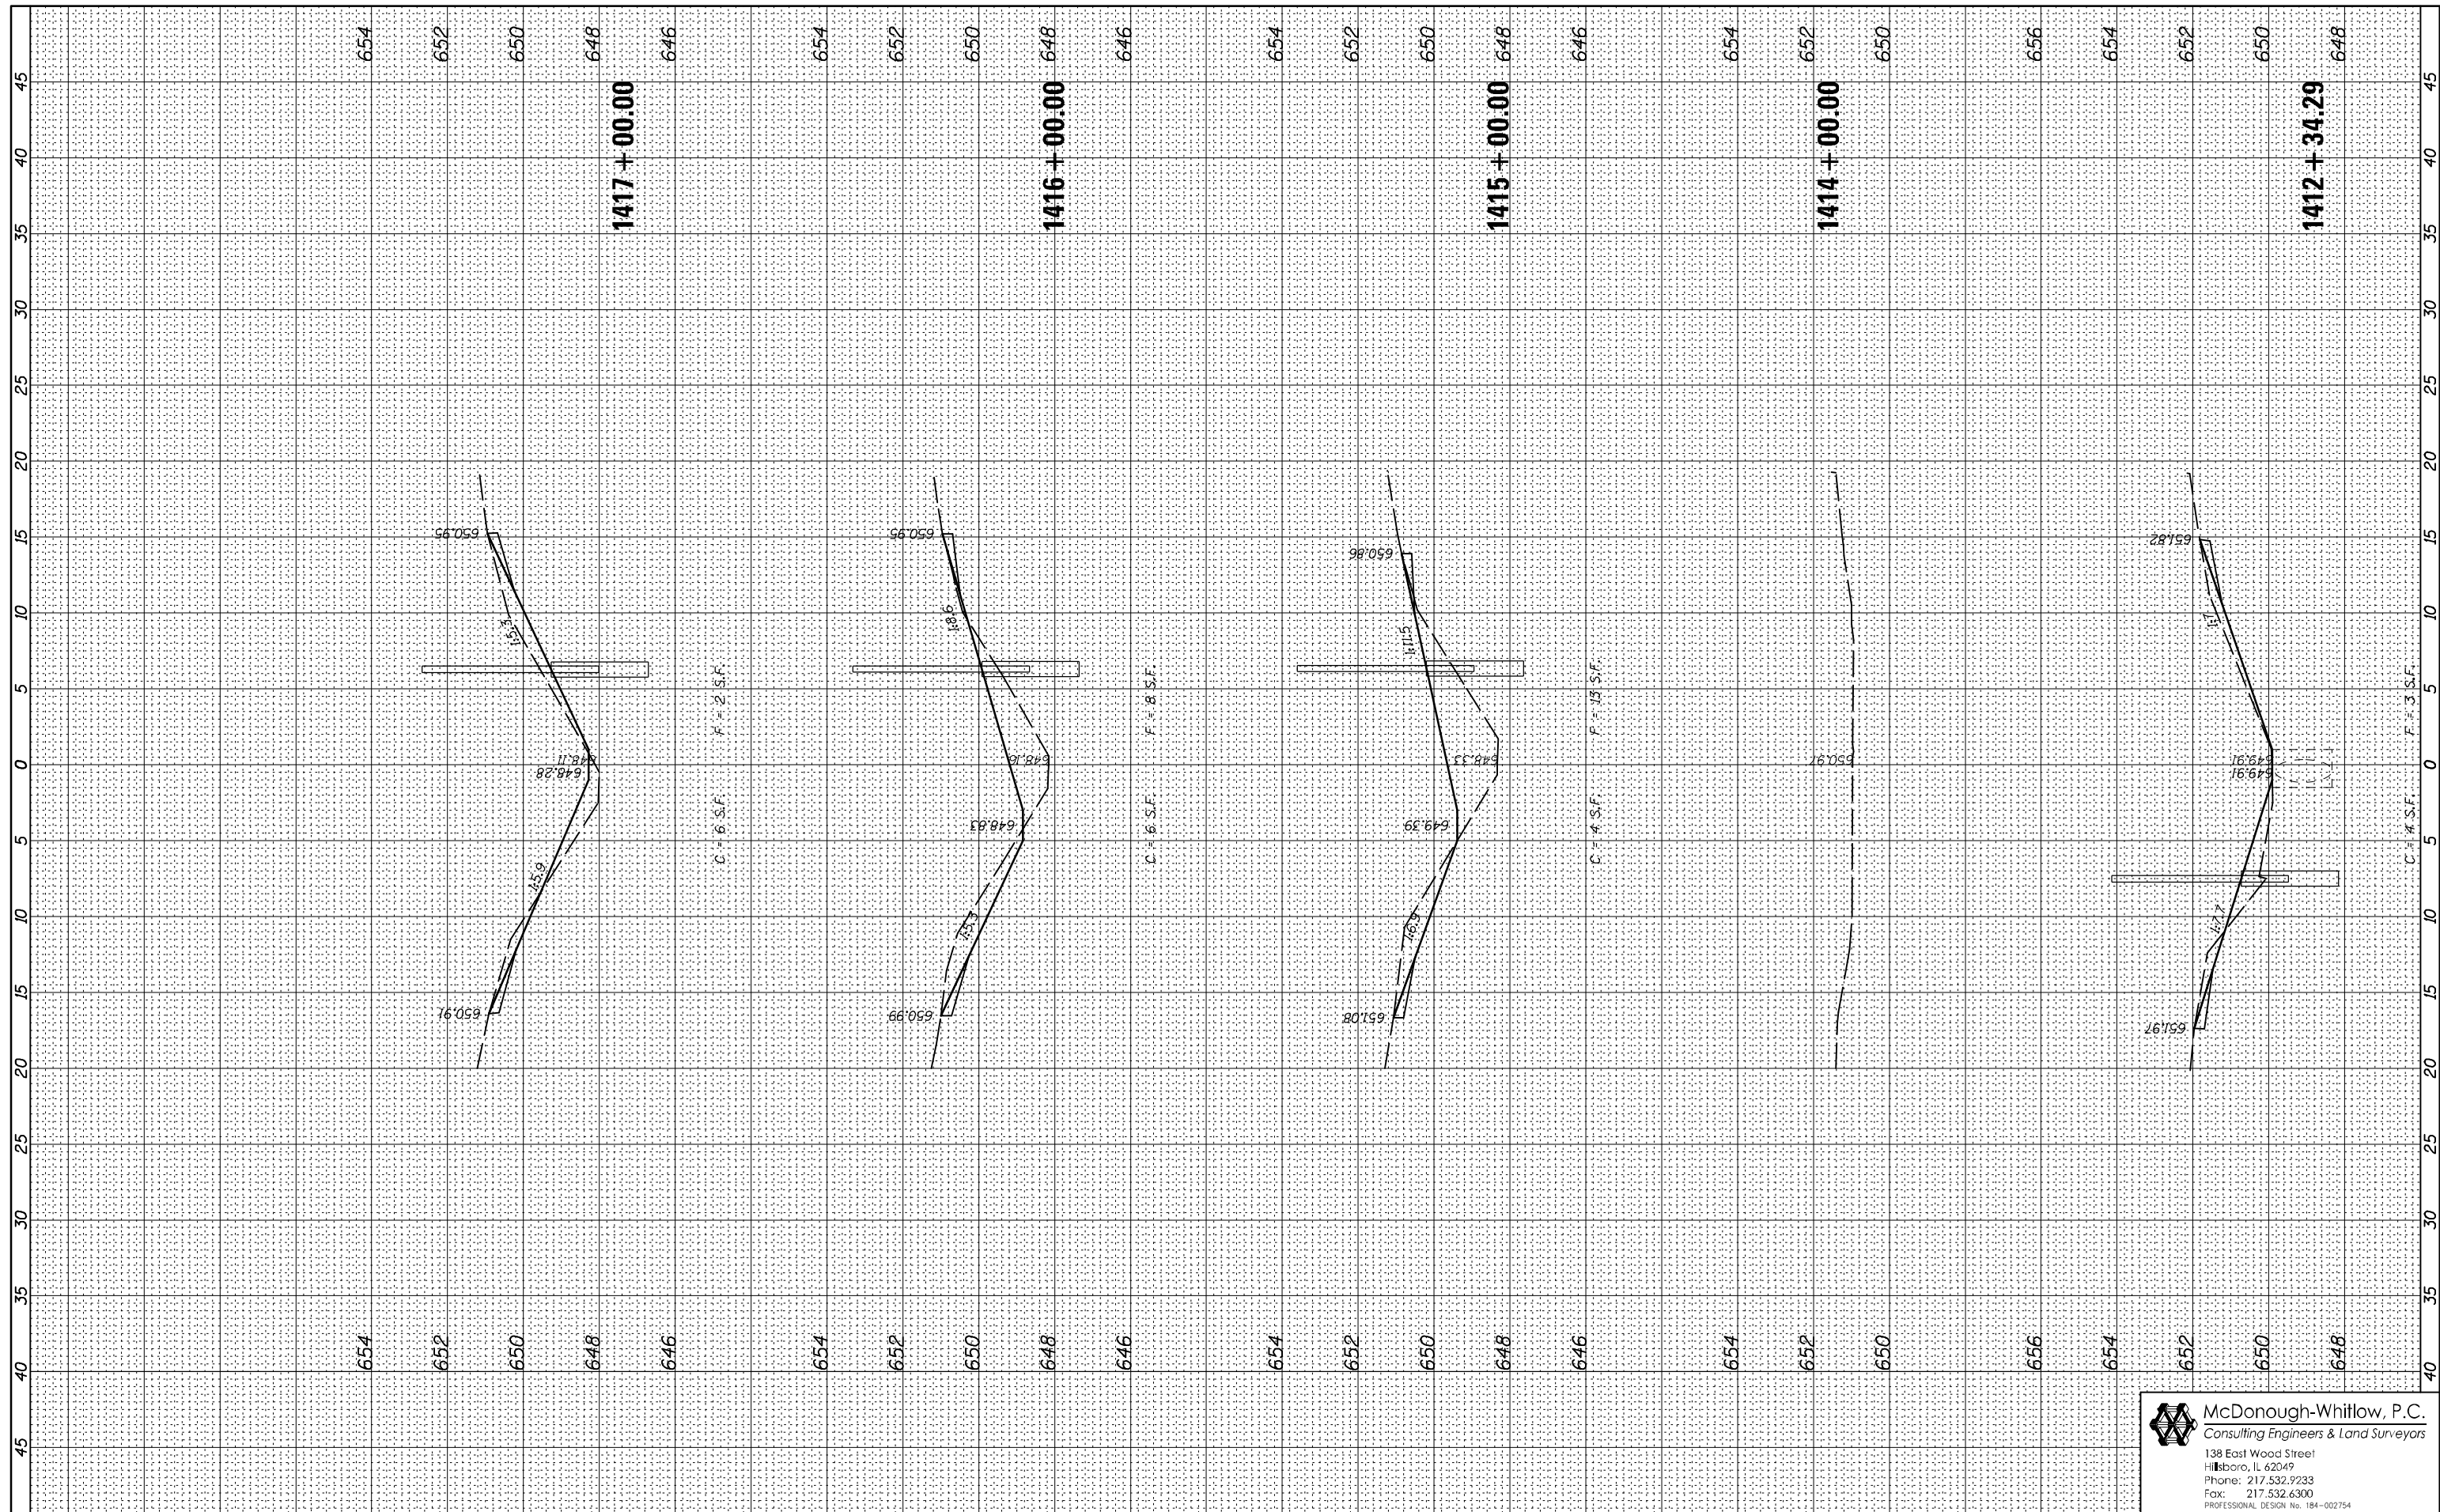

| | |
|--------------------------|-----------------|
| FILE NAME = | USER NAME = RNH |
| D570967-XXX-XXX-XSHT.dgn | |
| PLOT SCALE = | PLOT DATE |
| | |

| | |
|----------------|------------|
| DESIGNED - JAH | REVISIED - |
| DRAWN - RNH | REVISIED - |
| CHECKED - TMM | REVISIED - |
| DATE - | REVISIED - |

| | |
|----------------|------------|
| DESIGNED - JAH | REVISIED - |
| DRAWN - RNH | REVISIED - |
| CHECKED - TMM | REVISIED - |
| DATE - | REVISIED - |

**STATE OF ILLINOIS
DEPARTMENT OF TRANSPORTATION**

**CROSS SECTIONS
F.A.I. 74**

SCALE: SHEET NO. 52 OF 71 SHEETS STA. 1412+34.29 TO STA. 1417+00.00

| F.A.I. RTE. | SECTION | COUNTY | TOTAL SHEETS | SHEET NO. |
|---------------------------|---------------------|-----------|--------------------|-----------|
| 74 | MEDIAN CABLE 2012-2 | VERMILION | 120 | 101 |
| | | | CONTRACT NO. 70967 | |
| ILLINOIS FED. AID PROJECT | | | | |

McDonough-Whitlow, P.C.
Consulting Engineers & Land Surveyors
138 East Wood Street
Hillsboro, IL 62049
Phone: 217.532.9233
Fax: 217.532.6300
PROFESSIONAL DESIGN NO. 184-002754