


FINAL SURVEY NO.	SURVEYED PLOTTED AREAS CHECKED	BY	DATE

ORIGINAL SURVEY NO.	SURVEYED PLOTTED AREAS CHECKED	BY	DATE

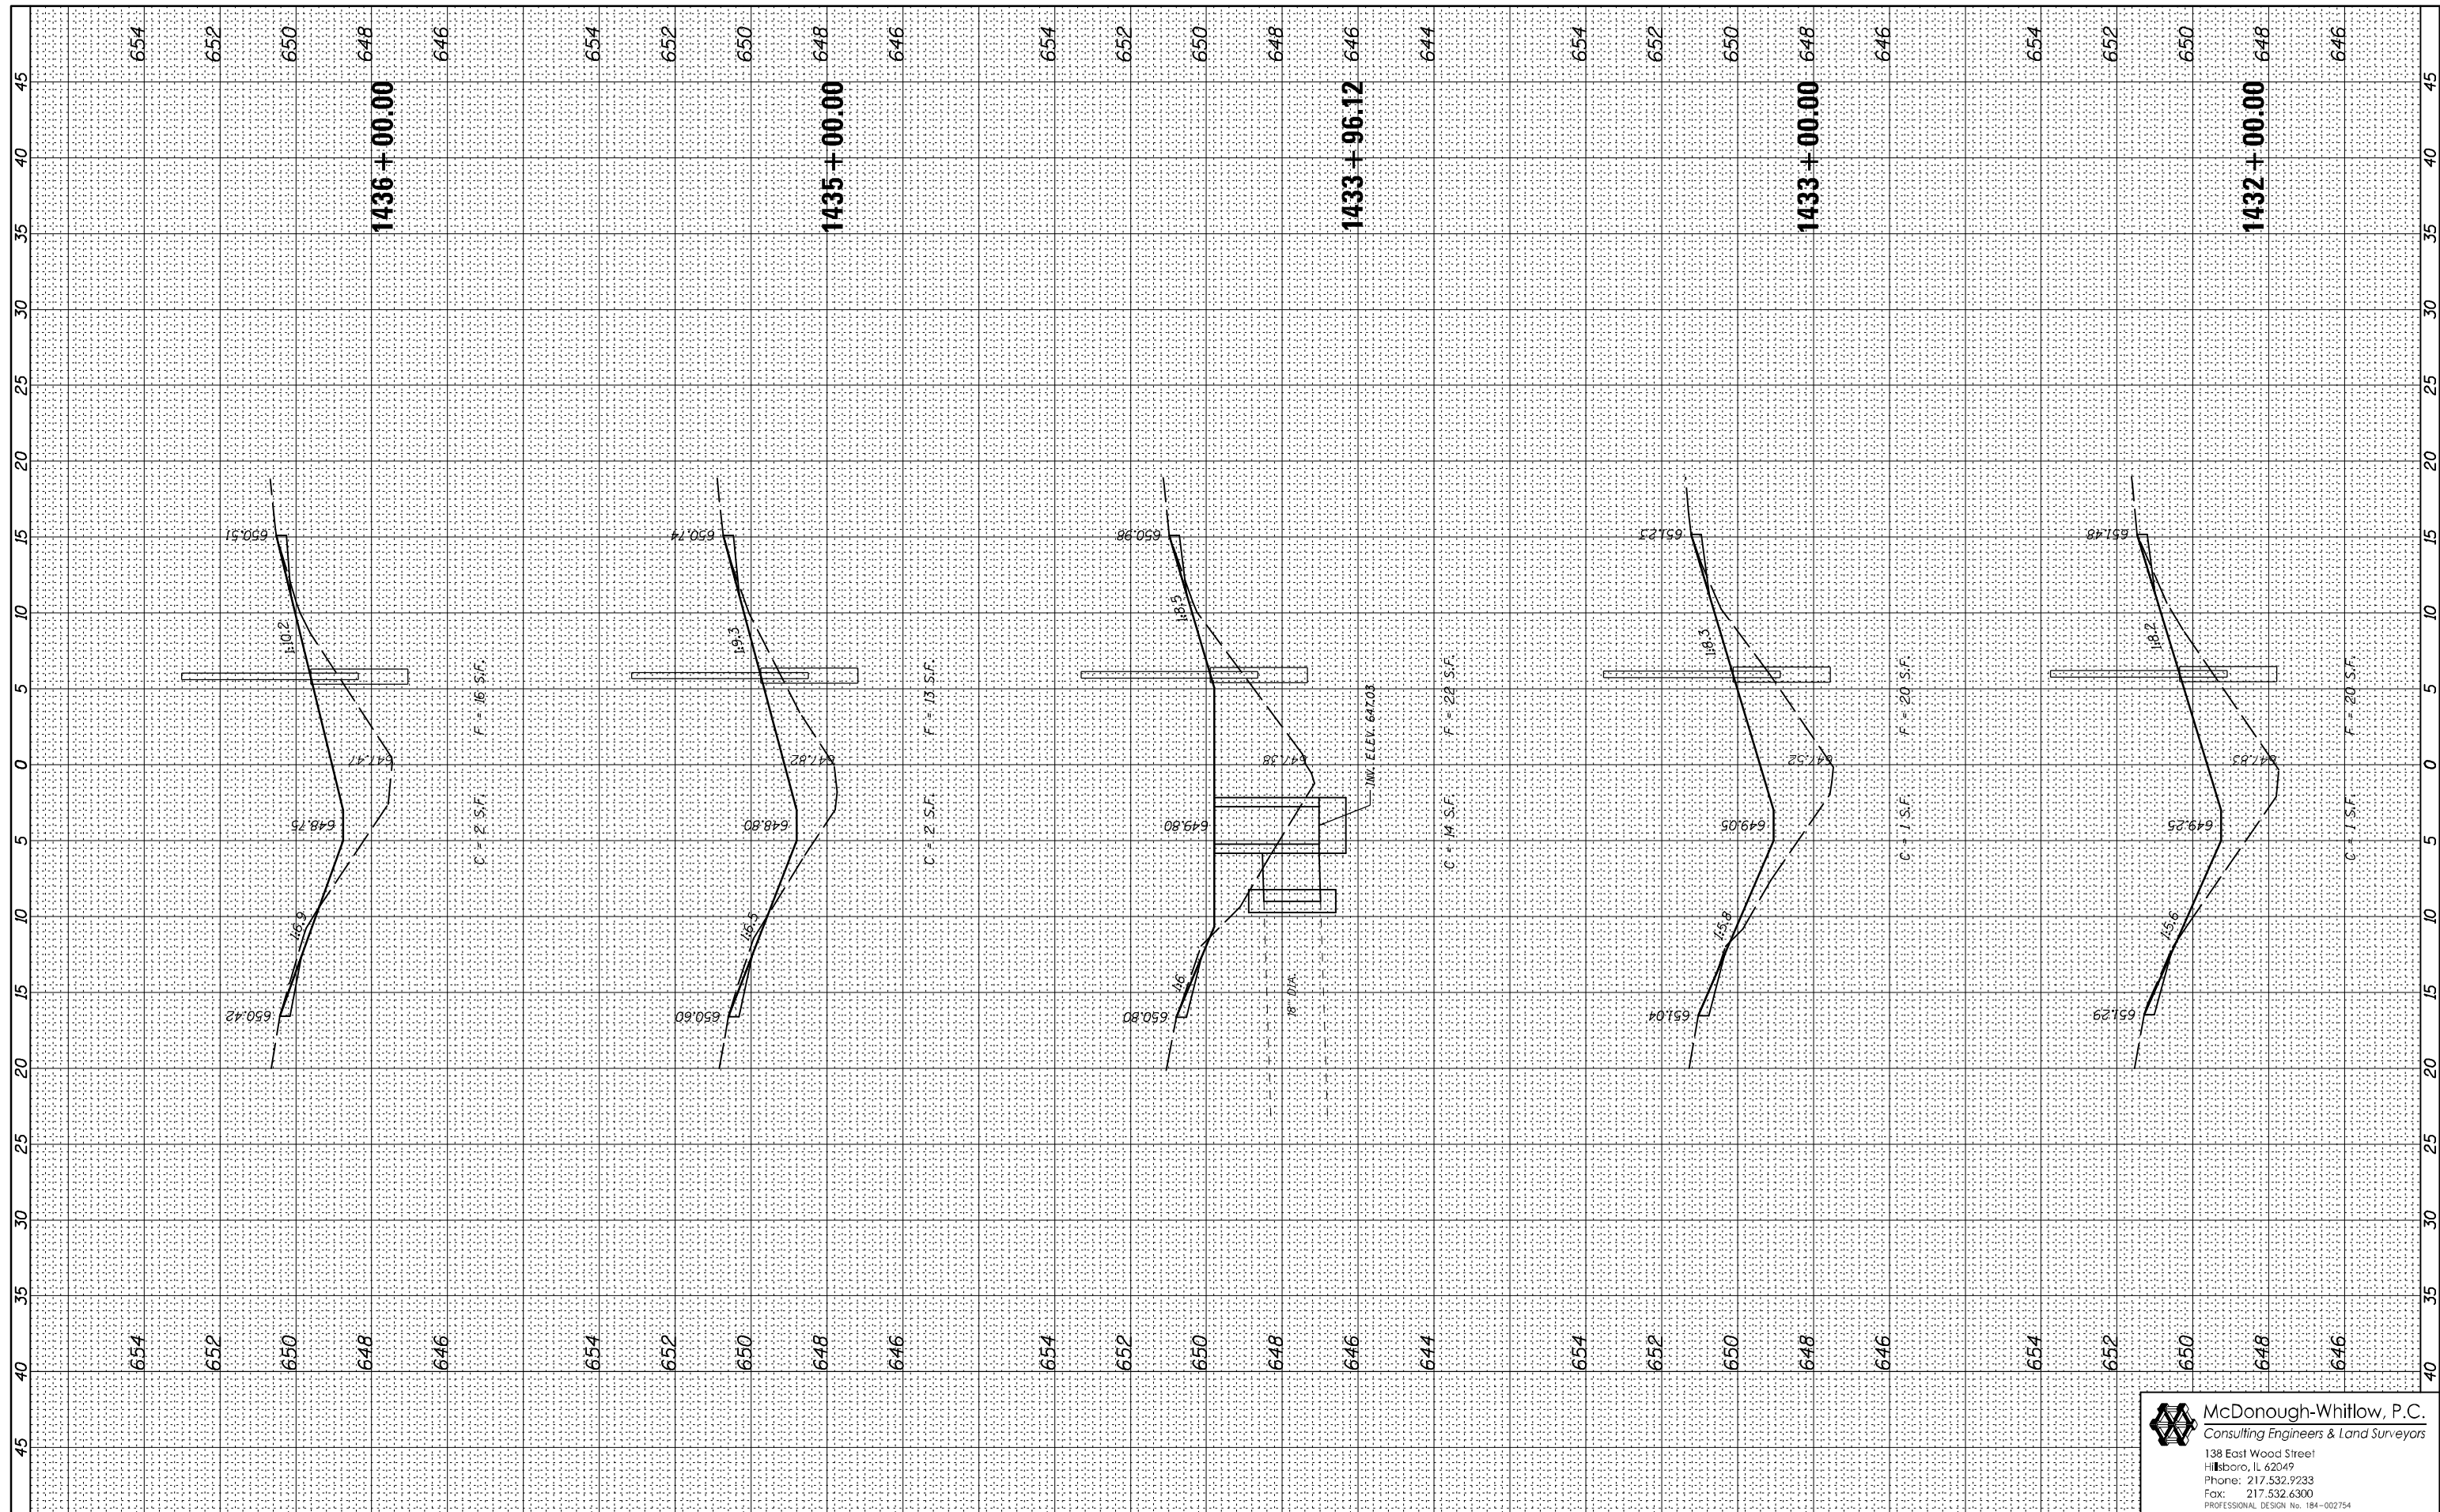

FILE NAME = D570967-XXX-XXX-XSHT.dgn
 USER NAME = RNH
 PLOT SCALE =
 PLOT DATE =

DESIGNED - JAH	REVISED -
DRAWN - RNH	REVISED -
CHECKED - TMM	REVISED -
DATE -	REVISED -

**STATE OF ILLINOIS
DEPARTMENT OF TRANSPORTATION**

**CROSS SECTIONS
F.A.I. 74**

SCALE: SHEET NO. 56 OF 71 SHEETS STA. 1432+00.00 TO STA. 1436+00.00

F.A.I. RTE.	SECTION	COUNTY	TOTAL SHEETS	SHEET NO.
74	MEDIAN CABLE 2012-2	VERMILION	120	105
			CONTRACT NO. 70967	
ILLINOIS FED. AID PROJECT				

McDonough-Whitlow, P.C.
 Consulting Engineers & Land Surveyors
 138 East Wood Street
 Hillsboro, IL 62049
 Phone: 217.532.9233
 Fax: 217.532.6300
 PROFESSIONAL DESIGN NO. 184-002754