


DATE	
BY	
SURVEYED	
PLOTTED	
TEMPLATE	
AREAS	
CHECKED	
NO.	
FINAL SURVEY	
NOTE BOOK	
NO.	

INFRASTRUCTURE  
ENGINEERING  
33 West Monroe | Suite 1500 | Chicago, IL 60603  
312.450.0000 | 312.450.0001 | www.infrastructre.com

DATE	
BY	
SURVEYED	
PLOTTED	
TEMPLATE	
AREAS	
CHECKED	
NO.	
ORIGINAL SURVEY	
NOTE BOOK	
NO.	

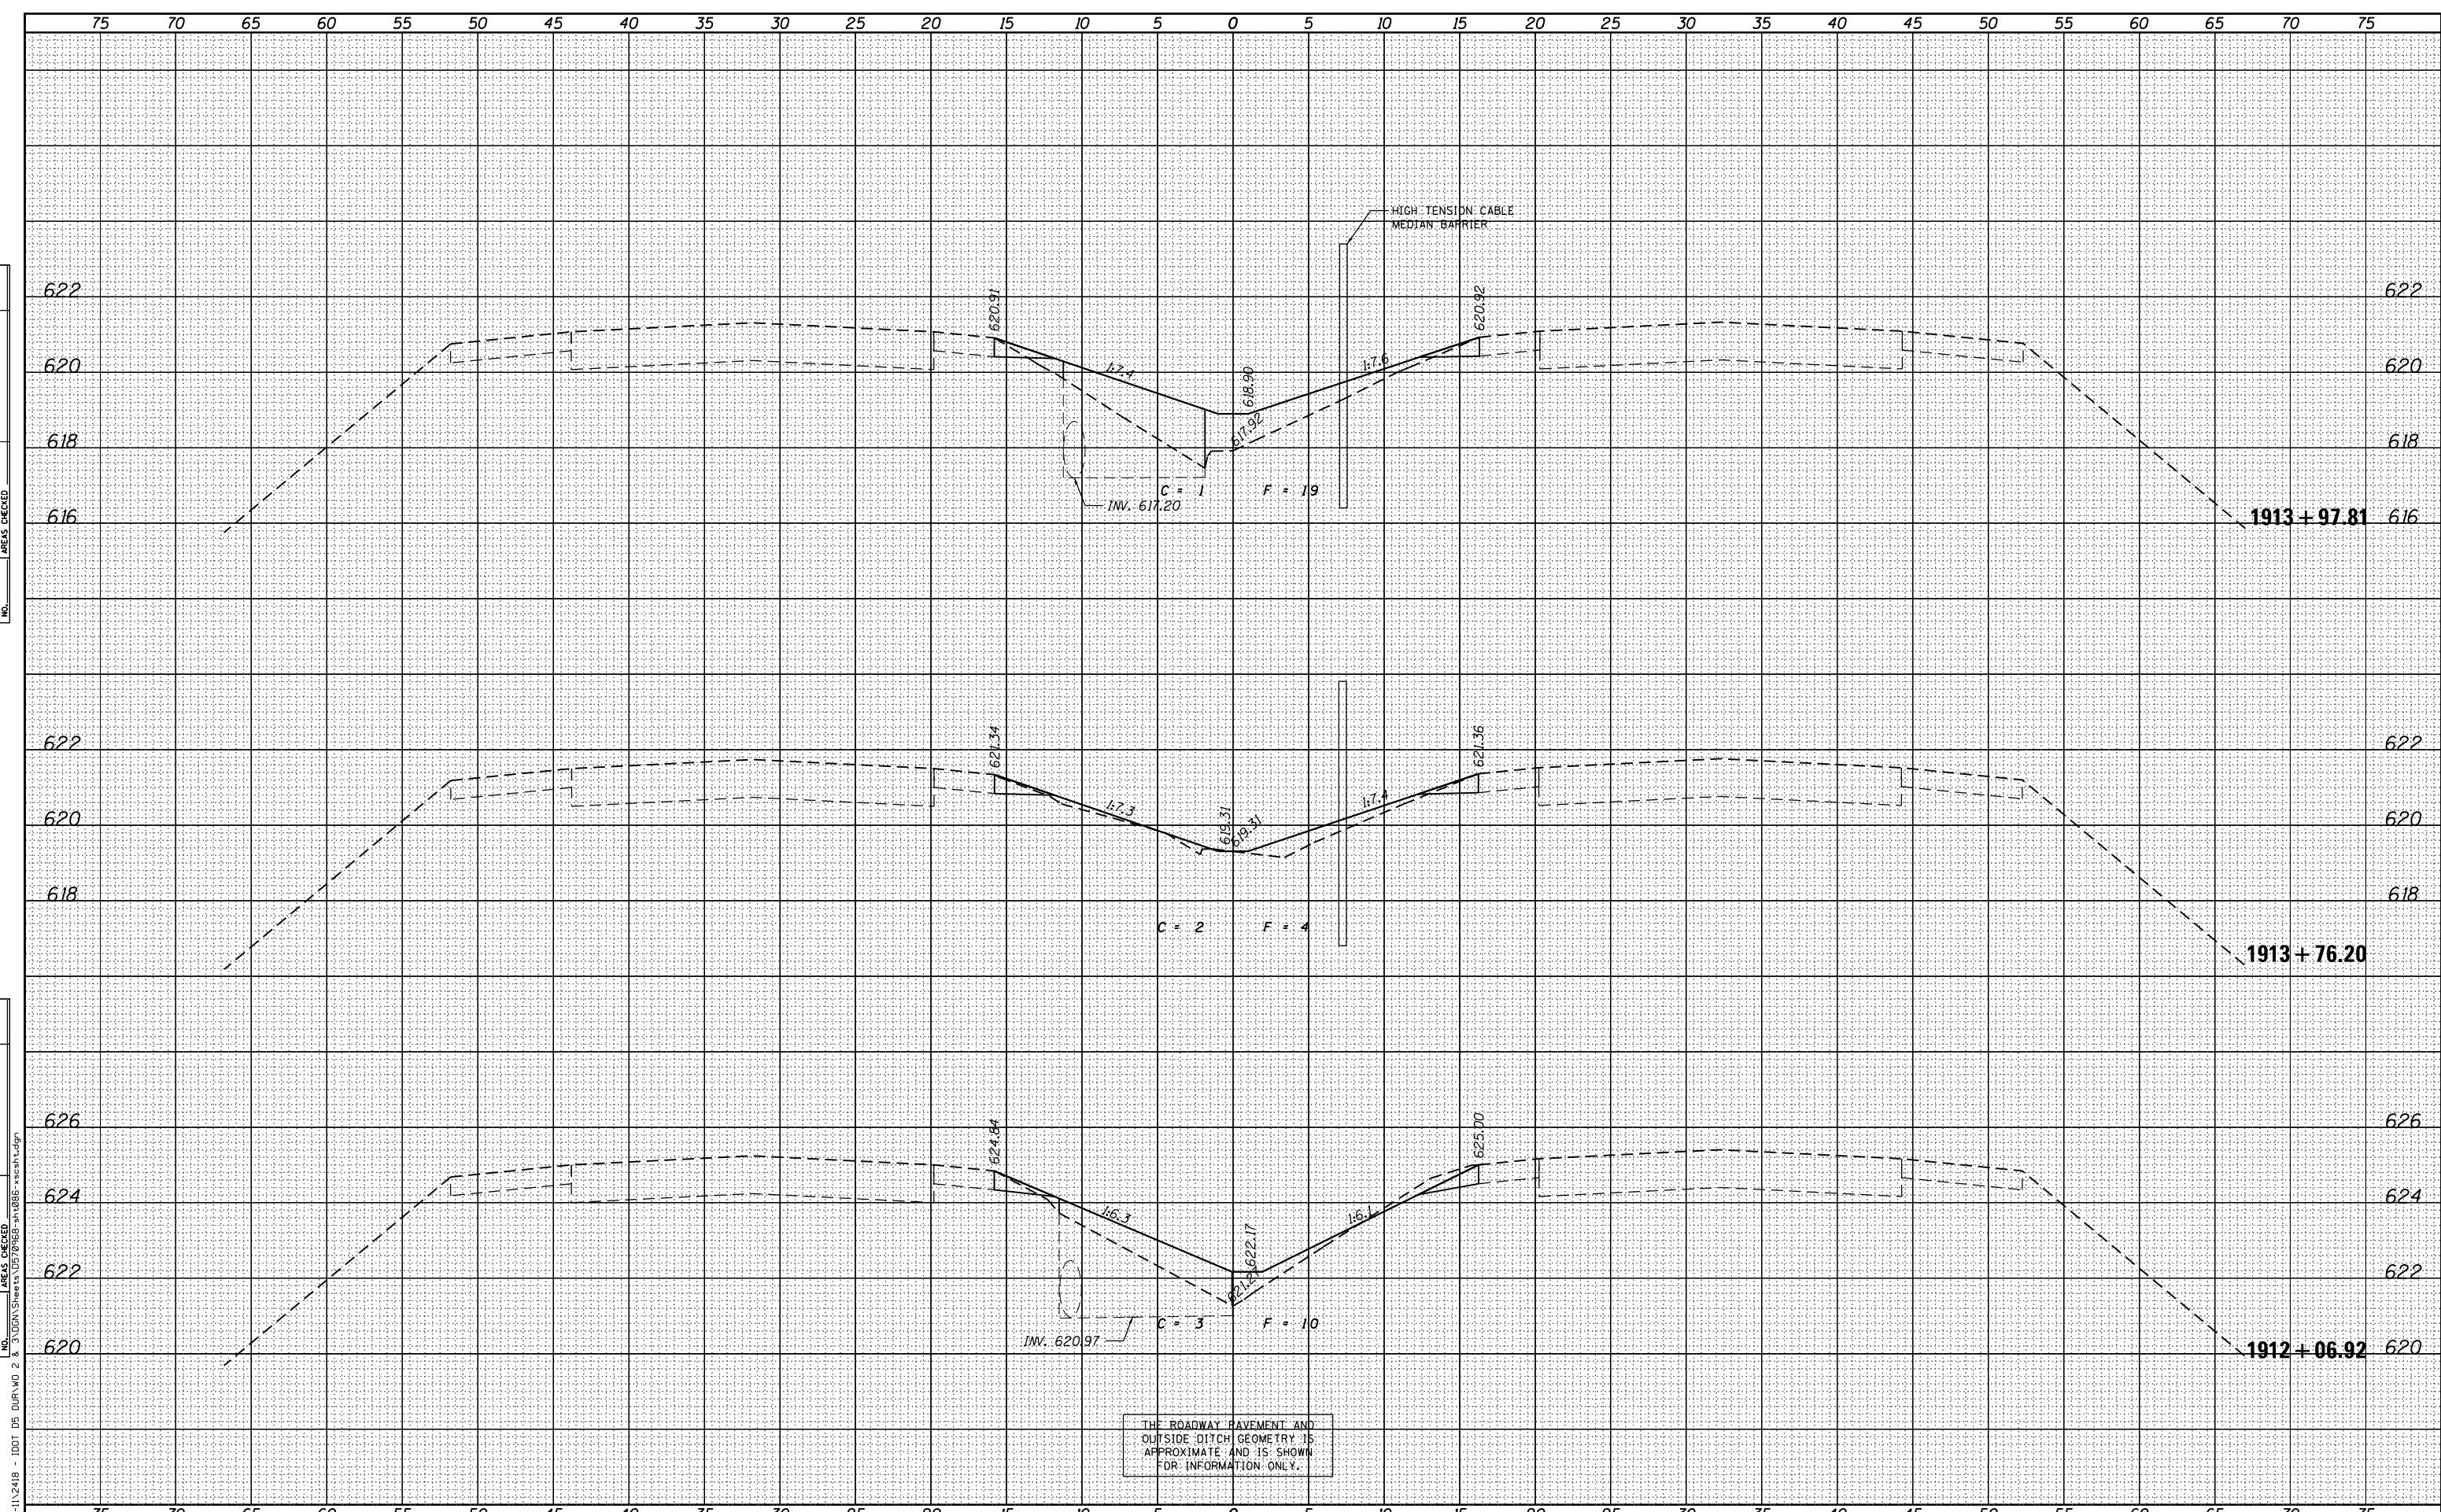

FILE NAME = P:\P-11\2418 - IDOT 05 DUR\W0 2 & 3\VDGN\Sheets\0570968-sh086-xscsh.tdgn  
P:\P-11\2418 - IDOT 05 DUR\W0 2 & 3\VDGN\Sheets\0570968-sh086-xscsh.tdgn

USER NAME = jcrocker	DESIGNED - DR/LC	REVISED -
DRAWN - LC	REVISIONS	
CHECKED - RB/KK	REVISIONS	
DATE - 08/02/2012	REVISIONS	

**STATE OF ILLINOIS  
DEPARTMENT OF TRANSPORTATION**

<b>FAI 74 CROSS SECTIONS</b>	
SCALE: 1"=25' (H) 1"=2' (V)	SHEET 52 OF 161 SHEETS
STA. 1912+06.92 TO STA. 1913+97.81	

F.A.I. RTE.	SECTION	COUNTY	TOTAL SHEETS	SHEET NO.
74	MEDIAN CABLE 2012-3	VERMILION	232	123
				CONTRACT NO. 70968
ILLINOIS FED. AID PROJECT				