
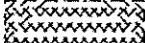
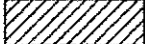
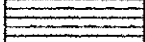

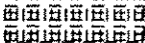
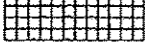

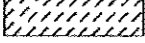
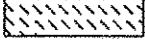

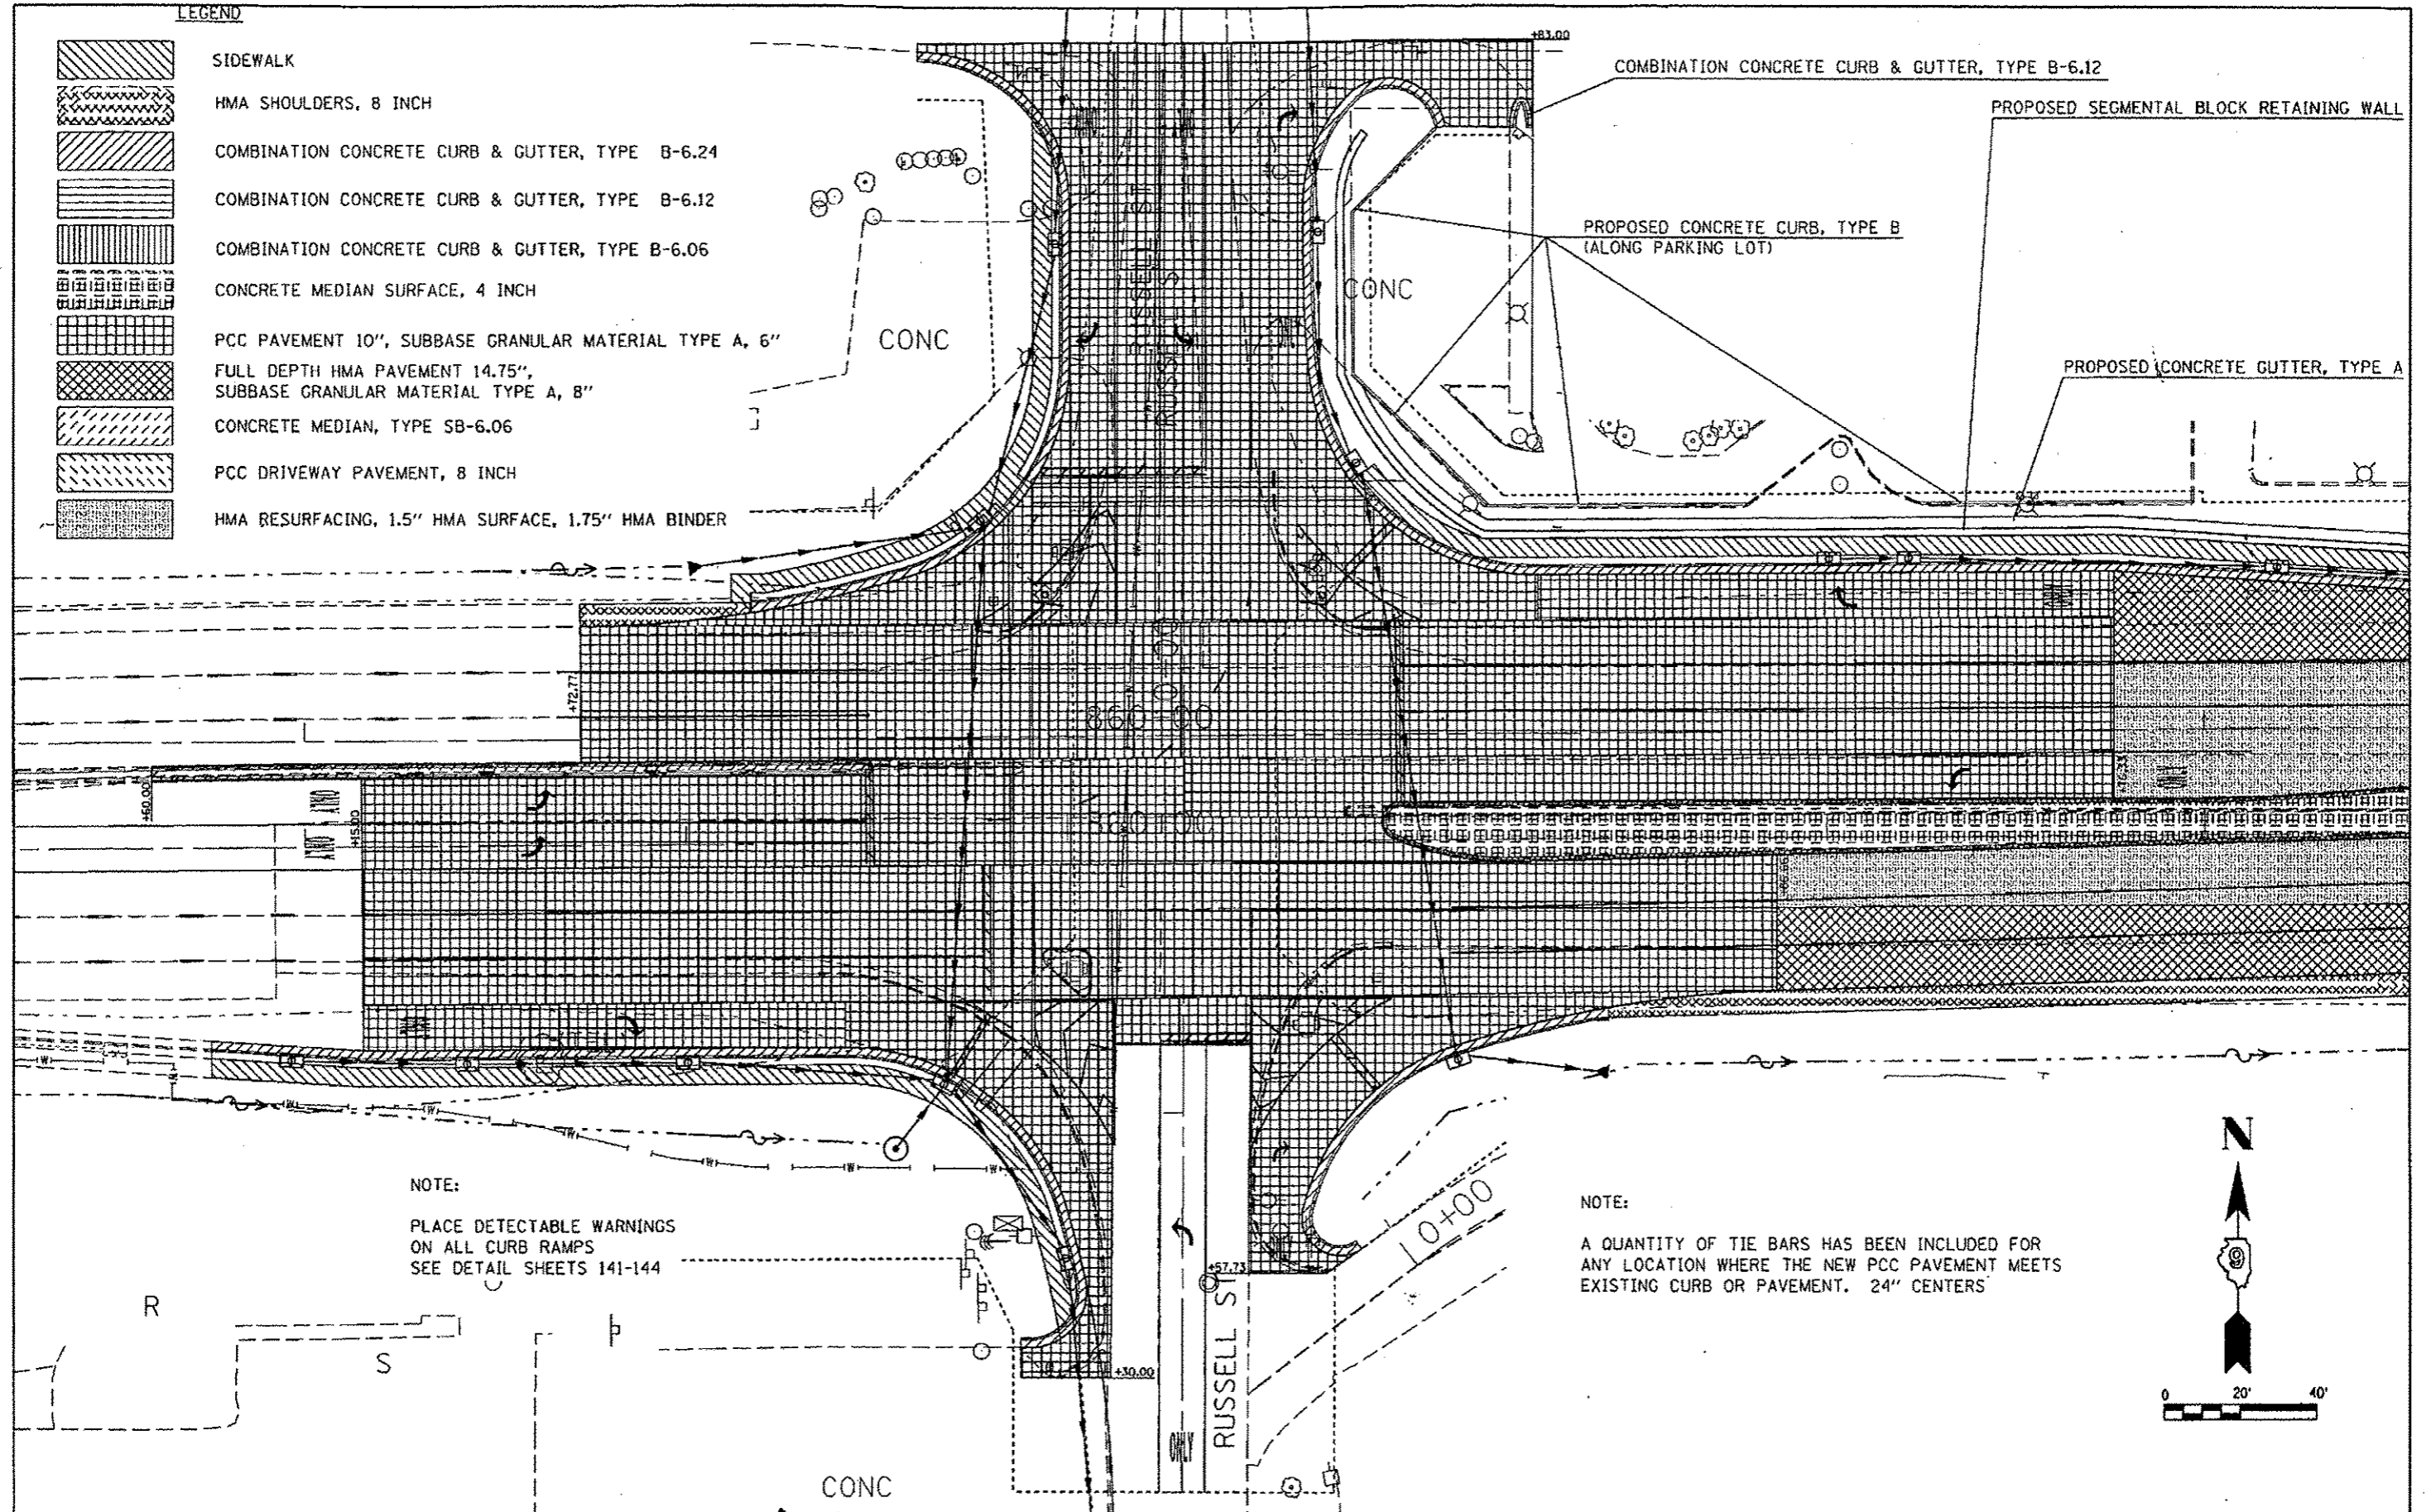


LEGEND

-  SIDEWALK
-  HMA SHOULDERS, 8 INCH
-  COMBINATION CONCRETE CURB & GUTTER, TYPE B-6.24
-  COMBINATION CONCRETE CURB & GUTTER, TYPE B-6.12
-  COMBINATION CONCRETE CURB & GUTTER, TYPE B-6.06
-  CONCRETE MEDIAN SURFACE, 4 INCH
-  PCC PAVEMENT 10", SUBBASE GRANULAR MATERIAL TYPE A, 6"
-  FULL DEPTH HMA PAVEMENT 14.75", SUBBASE GRANULAR MATERIAL TYPE A, 8"
-  CONCRETE MEDIAN, TYPE SB-6.06
-  PCC DRIVEWAY PAVEMENT, 8 INCH
-  HMA RESURFACING, 1.5" HMA SURFACE, 1.75" HMA BINDER



NOTE:
PLACE DETECTABLE WARNINGS
ON ALL CURB RAMPS
SEE DETAIL SHEETS 141-144

NOTE:
A QUANTITY OF TIE BARS HAS BEEN INCLUDED FOR
ANY LOCATION WHERE THE NEW PCC PAVEMENT MEETS
EXISTING CURB OR PAVEMENT. 24" CENTERS

FILE NAME -	USER NAME - kranzjo	DESIGNED -	REVISED - 10/25/2012	STATE OF ILLINOIS DEPARTMENT OF TRANSPORTATION	PROPOSED CONSTRUCTION	F.A.P. RTE. 331	SECTION 11X-1R-5-RS-3-N-5-TS-4	COUNTY WILLIAMSON	TOTAL SHEETS 288	SHEET NO. 82	
CONTRACT NO. 78203	SCALE:		SHEET NO. OF SHEETS			STA. TO STA.	ILLINOIS FED. AID PROJECT				
CONTRACT NO. 78203	SCALE:		SHEET NO. OF SHEETS			STA. TO STA.					
CONTRACT NO. 78203	SCALE:		SHEET NO. OF SHEETS			STA. TO STA.					