


FINAL SURVEY	BY	DATE
DESIGNED		
PLOTTED		
NOTE BOOK		
TEMPLATE		
AREAS		
CHECKED		

ORIGINAL SURVEY	BY	DATE
DESIGNED		
PLOTTED		
NOTE BOOK		
TEMPLATE		
AREAS		
CHECKED		

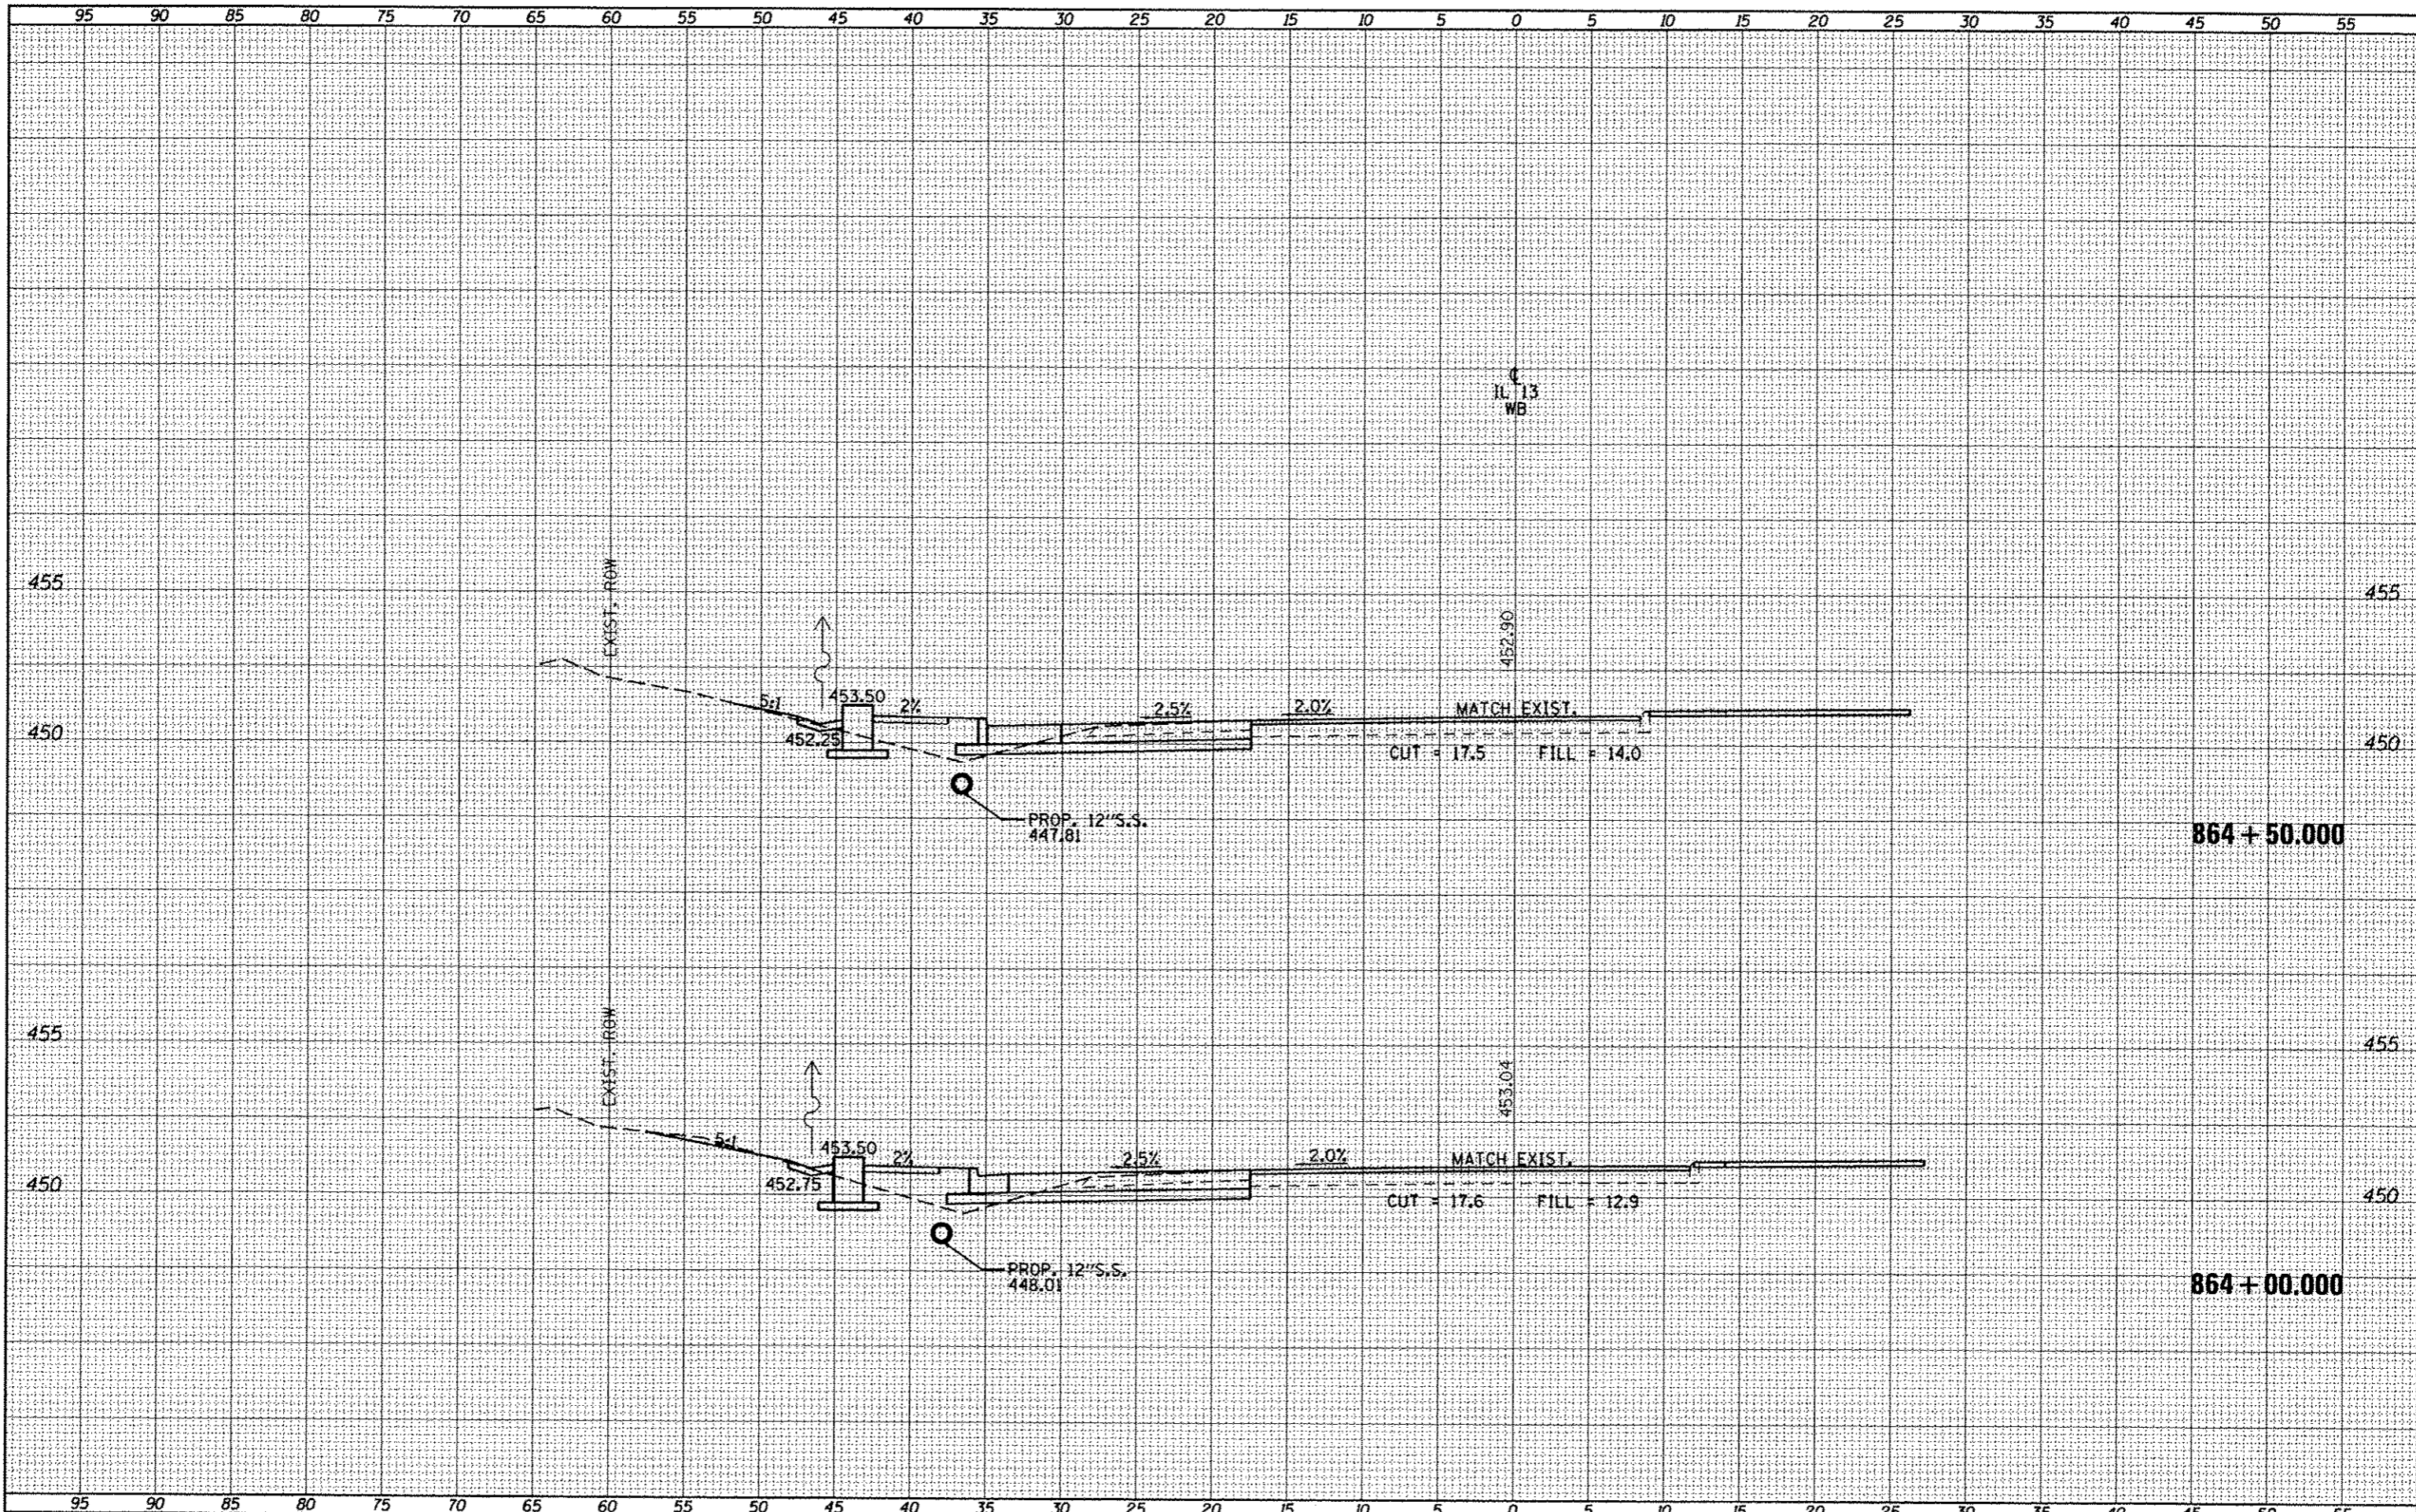

FILE NAME =
 c:\pwworksp\widet\kaj\proj\864+00.000.dgn

USER NAME = USER*
 DESIGNED -
 DRAWN -
 CHECKED -
 DATE -

REVISIONS
 REVISION NO. DATE DESCRIPTION

DESIGNED -
 DRAWN -
 CHECKED -
 DATE -

STATE OF ILLINOIS
 DEPARTMENT OF TRANSPORTATION

CROSS SECTIONS - IL 13 WESTBOUND
 SCALE: SHEET OF SHEETS STA. 864+00.000 TO STA. 864+50.000

F.A.P. RTE.	SECTION	COUNTY	TOTAL SHEETS	SHEET NO.
331	(IX-1)R-5,RS-3,N-5,TS-4	WILLIAMSON	288	180
CONTRACT NO. 78203			ILLINOIS FED. AID PROJECT	