


PLAN

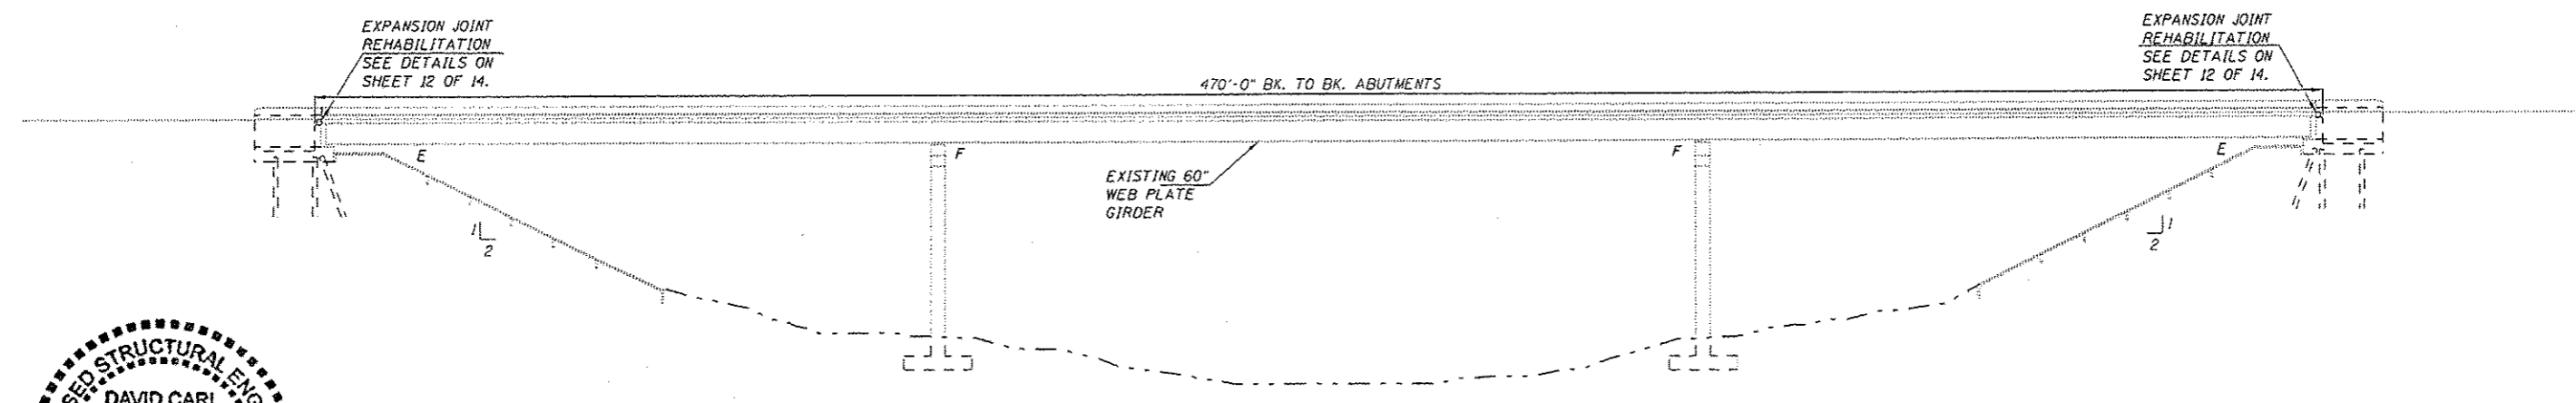

ELEVATION

P = PLUG EXISTING FLOOR DRAINS

THE EXISTING 152 FLOOR DRAINS ARE 4" X 12" ALUMINUM. PLUG 86 DRAINS AS SHOWN ABOVE. EXTEND THE 66 REMAINING DRAINS. SEE FLOOR DRAIN EXTENSION AND ELIMINATION DETAILS, SHEET 11 OF 14.



*David Carl Puzey* 9/29/12  
Expires 11/30/14

PROFILE F.A.P. RTE. 782

FILE NAME	USER NAME	DESIGNED	REVISED	STATE OF ILLINOIS DEPARTMENT OF TRANSPORTATION	GENERAL PLAN & ELEVATION S.N. 030-0021 OVER SALINE RIVER	F.A.P. RTE.	SECTION	COUNTY	TOTAL SHEETS	SHEET NO.	
c:\pwwork\pedit\goutneyk\08253215\030-0021-0021-ph.Ldgn	goutneyk	DRAWN	REVISED			782	D9 CM BRIDGE REPAIR 2012-3	GALLATIN	14	10	
PLOT SCALE	CHECKED	REVISIONS	REVISIONS			CONTRACT NO. 78253					
PLOT DATE	DATE	REVISIONS	REVISIONS			ILLINOIS FED. AID PROJECT					