
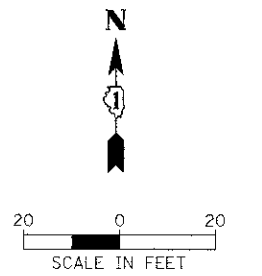


SEE SHEET NO. 33  
MATCH LINE STA. 501+25

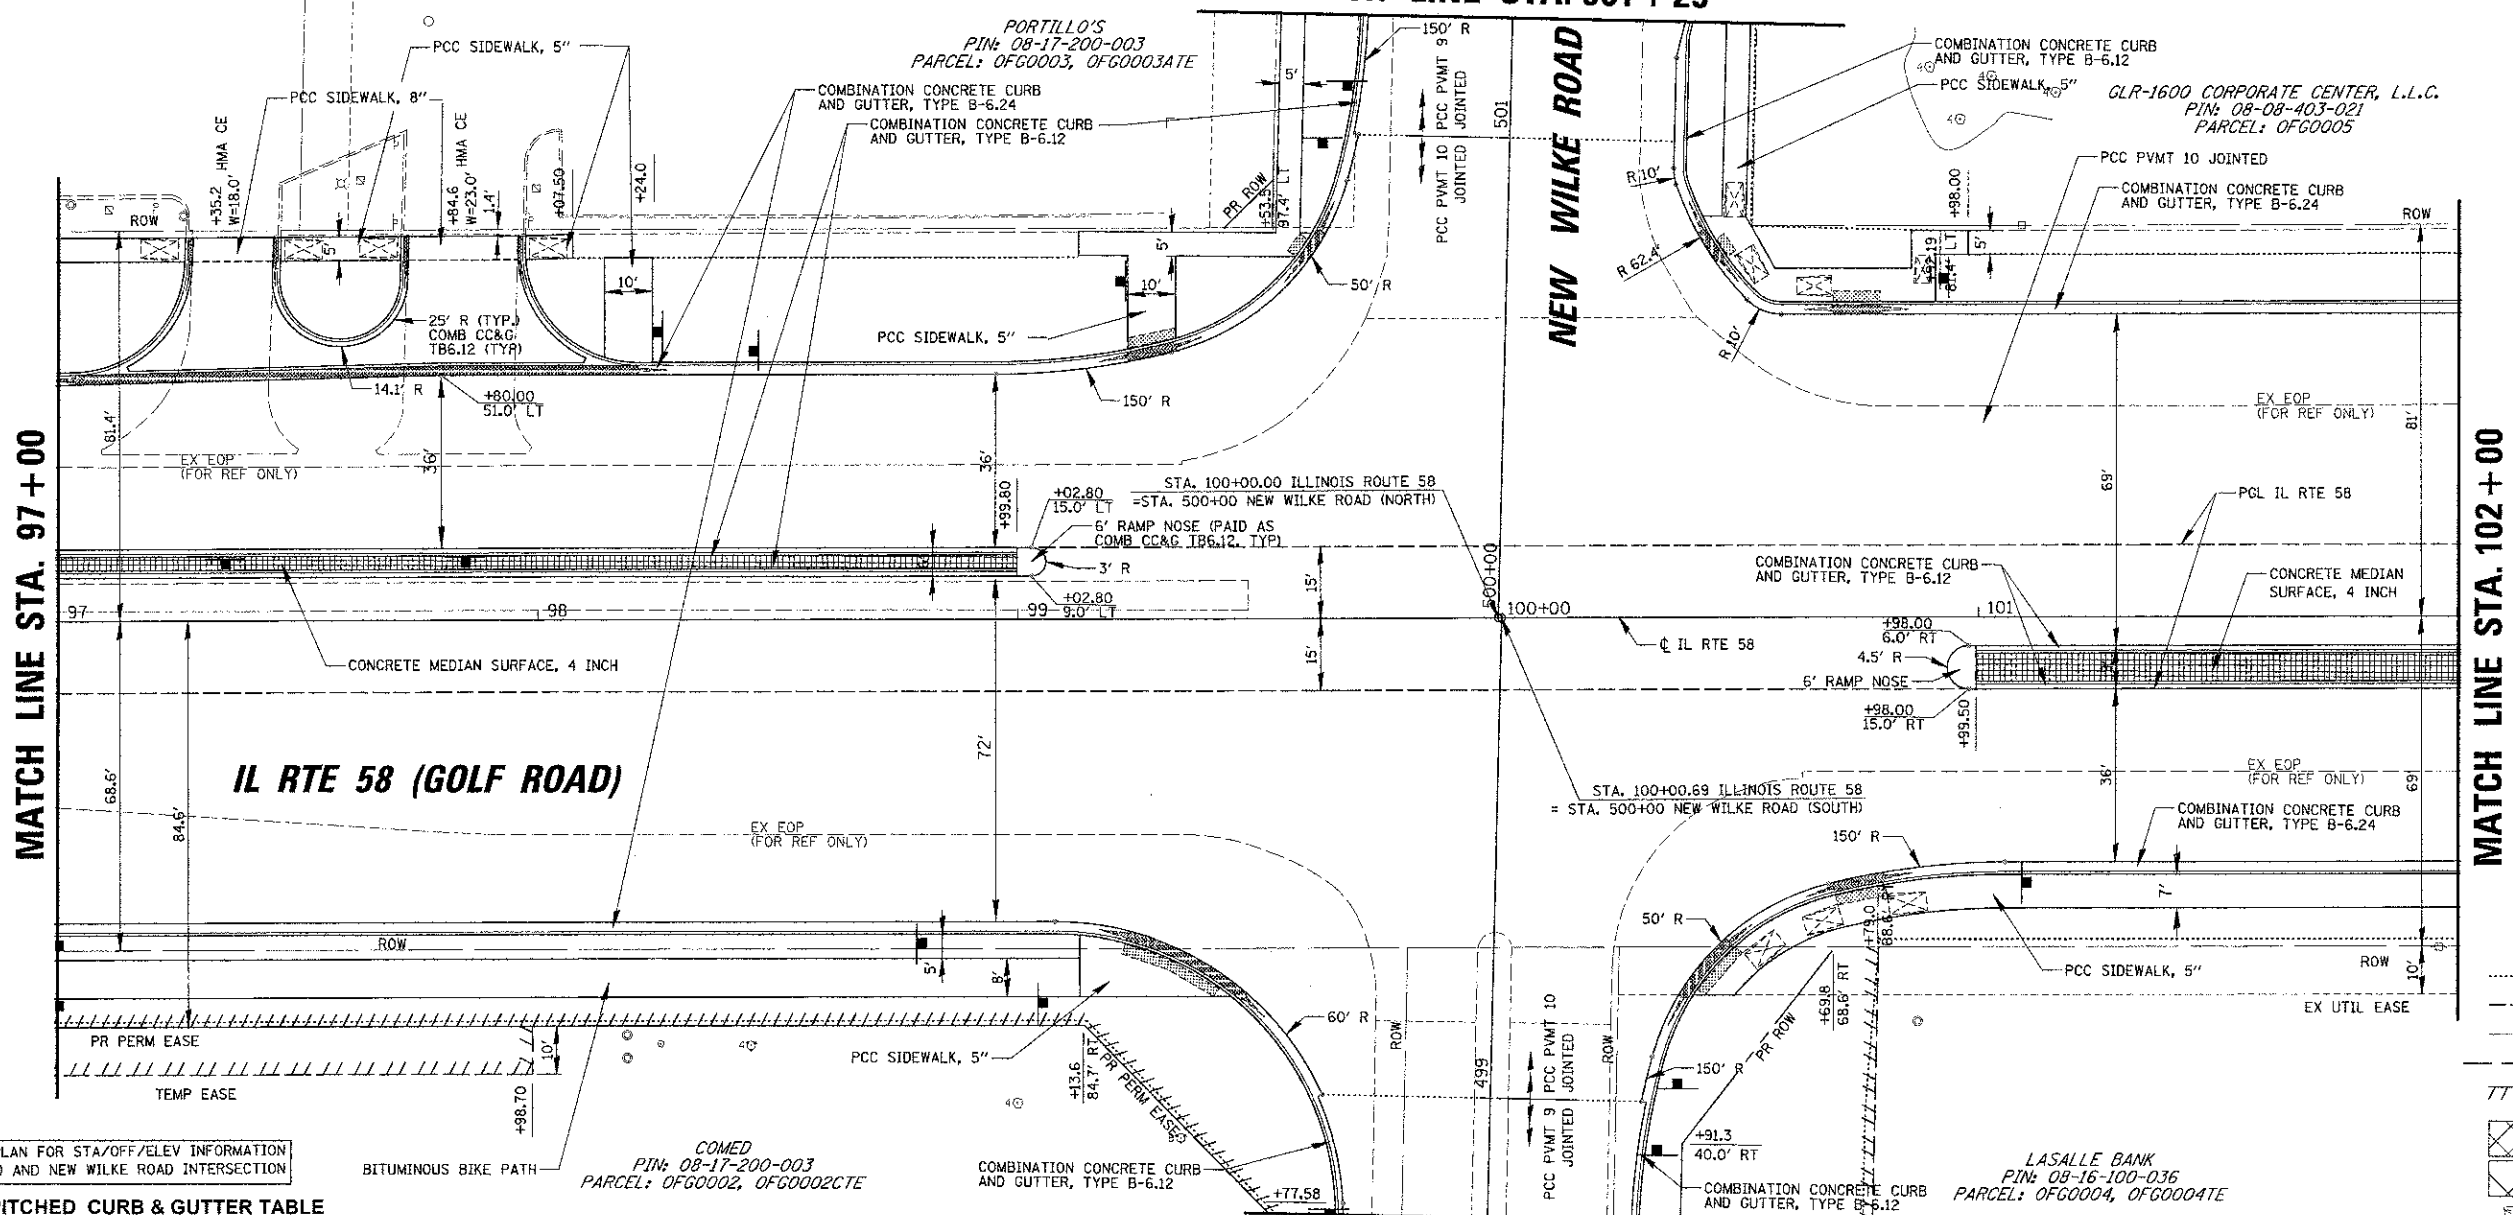


NOTE: SEE INTERSECTION PLAN FOR STA/OFF/ELEV INFORMATION FOR IL RTE 58 (GOLF ROAD) AND NEW WILKE ROAD INTERSECTION

**REVERSE-PITCHED CURB & GUTTER TABLE**

EB/WB	STA	OFFSET	STA	OFFSET
EB	101+00	15.0' RT	105+50	6.7' LT
WB	91+00	8.0' LT	99+00	15.0' LT

- LEGEND**
- PR CONSTRUCTION LIMITS
  - - - PROFILE GRADE LINE
  - - - EXISTING ROW
  - - - PROPOSED ROW
  - /// TEMPORARY EASEMENT
  - [Cross-hatched] PCC BASE CRSE W/O PAVEMENT OVERLAY
  - [Dotted] PAVEMENT OVERLAY
  - [Diagonal lines] SIDEWALK RAMPS
  - [Stippled] DETECTABLE WARNINGS
  - [Shaded] DEPRESSED CURB

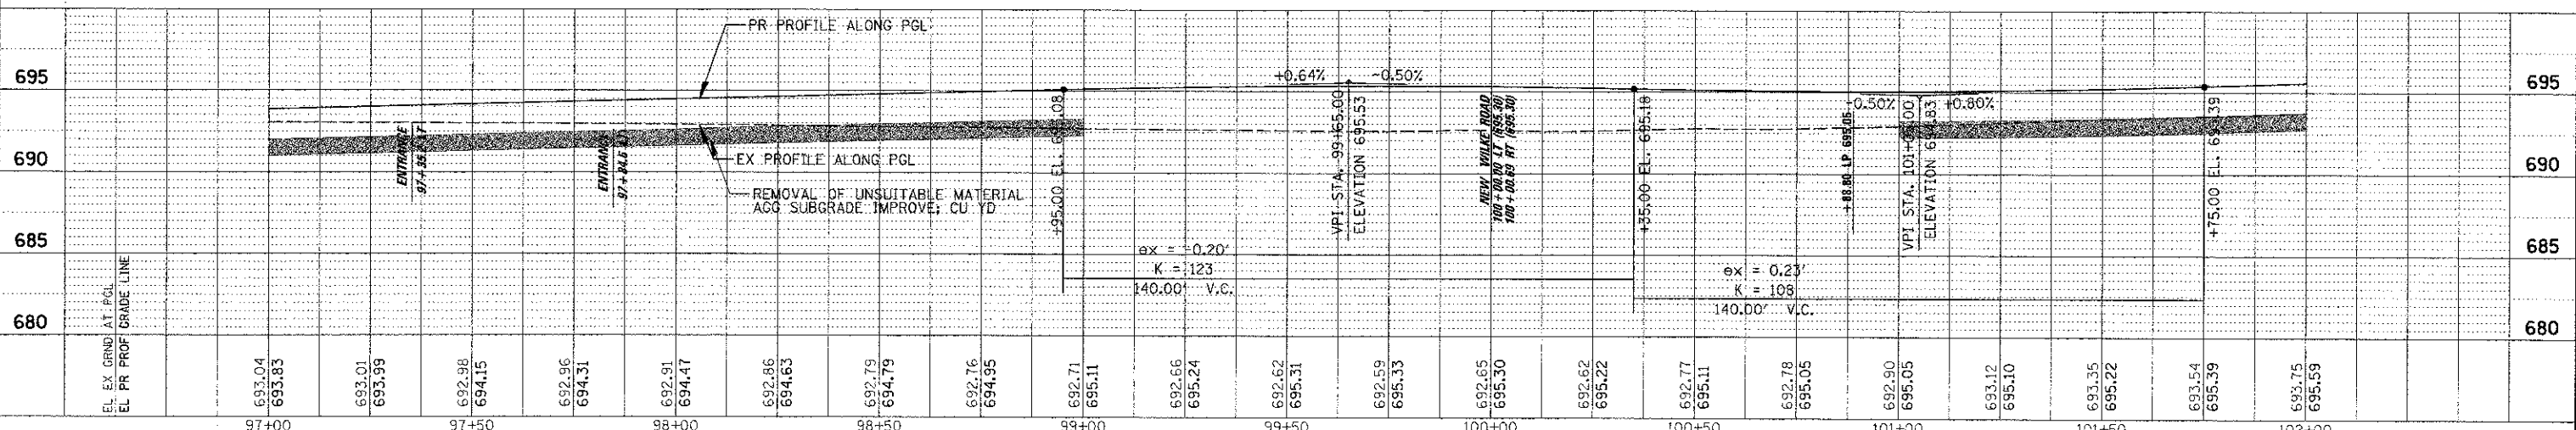

FILE NAME =	USER NAME = mgoldenberg	DESIGNED - BILL	REVISED - 10-22-12	STATE OF ILLINOIS DEPARTMENT OF TRANSPORTATION	IL RTE 58 (GOLF ROAD) AND NEW WILKE ROAD IMPROVEMENTS PROPOSED ROADWAY AND PROFILE IL RTE 58 (GOLF ROAD)	F.A.P. R.T.E. 0559	SECTION 00-00078-00-CH	COUNTY COOK	TOTAL SHEETS 116	SHEET NO. 28
DATE = 12/17/2012	DATE = 8/06/12	CHECKED - JGS	AT NE CORNER GOLF / NEW WILKE. IMPROVEMENTS REVISED TO FIT WITHIN EX ROW.	SCALE: 20H, 5V	SHEET NO. 4 OF 10 SHEETS	STA. 97+00	TO STA. 102+00	FED. ROAD DIST. NO.	ILLINOIS FED. AID PROJECT	CONTRACT NO. 83735