


**IL RTE 58 (GOLF ROAD)**

- LEGEND:** SEE MOT SIGN LEGEND, SHEET 35.
- ① TEMPORARY PAVEMENT MARKING - LINE 4" (WHITE) •
  - ② TEMPORARY PAVEMENT MARKING - LINE 4" (YELLOW) •
  - ③ TEMPORARY PAVEMENT MARKING - LINE 4" (WHITE SKIP-DASH 30'-10') •
  - ④ TEMPORARY PAVEMENT MARKING - LINE 4" (DOUBLE YELLOW @ 11" C-C) •
  - ⑤ TEMPORARY PAVEMENT MARKING - LINE 6" (WHITE SKIP-DASH 6'-2') •
  - ⑥ TEMPORARY PAVEMENT MARKING - LINE 6" (WHITE) •
  - ⑦ TEMPORARY PAVEMENT MARKING - LINE 12" (YELLOW DIAGONALS @ 20' C-C)
  - ⑧ TEMPORARY PAVEMENT MARKING - LINE 24" (WHITE)
  - ⑨ TEMPORARY PAVEMENT MARKING - LETTERS AND SYMBOLS (WHITE)
  - ⑩ TEMPORARY PAVEMENT MARKING - LINE 6" (WHITE SKIP-DASH 9'-3') •
- WITH TEMP RAIS REF PVT MKR

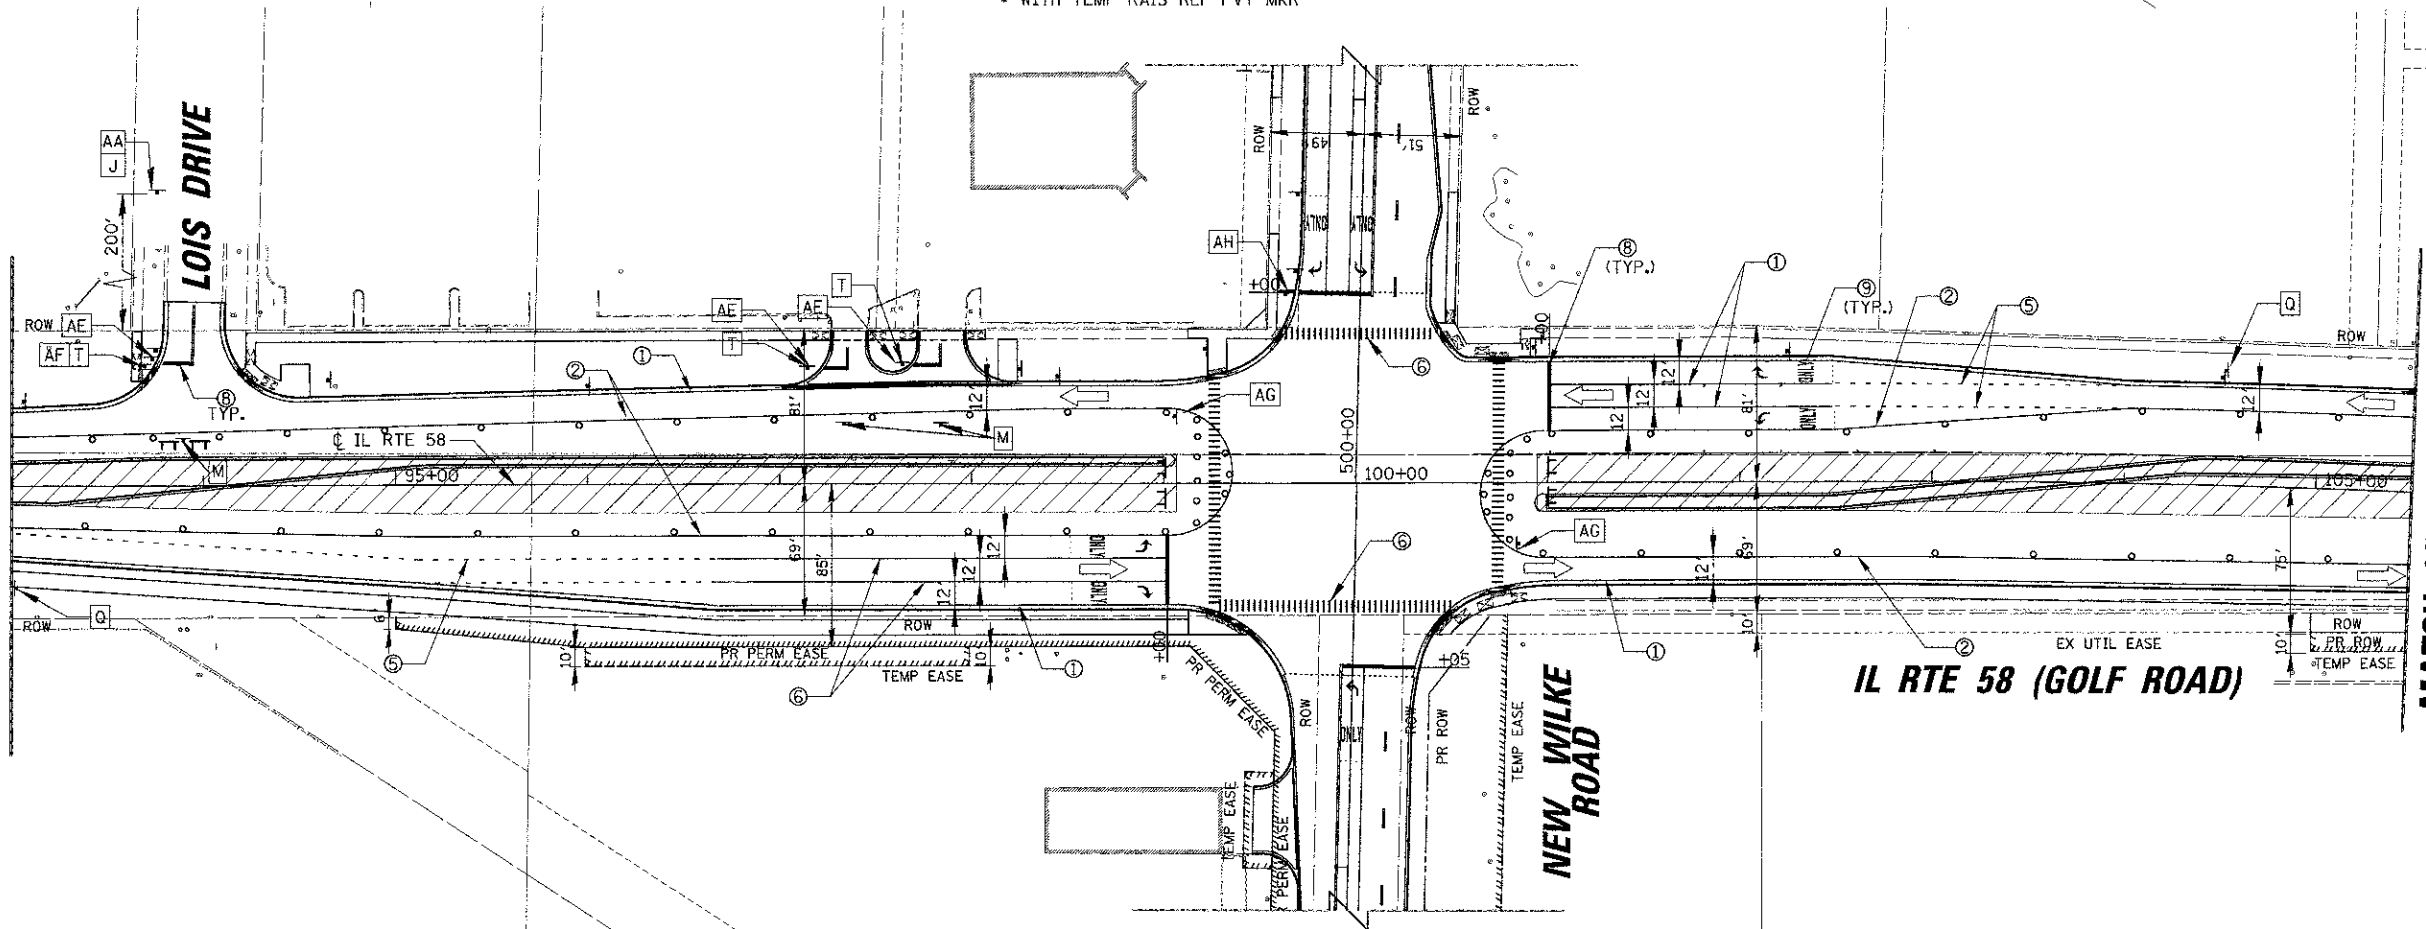

- LEGEND:**
- WORK ZONE
  - TEMPORARY PAVEMENT
  - DRUM W/STEADY BURN LIGHT
  - BI-DIRECTIONAL (MONO-DIR. STG III)
  - DOUBLE VERTICAL PANEL W/STEADY BURN BI-DIRECTIONAL LIGHT
  - IMPACT ATTENUATOR, TEMPORARY (NON-REDIRECTIVE) TEST LEVEL 2
  - TEMPORARY BARRIER WALL
  - TYPE II DIRECTIONAL BARRICADE W/STEADY BURN MONO-DIR LIGHT
  - TYPE III BARRICADE W/TWO FLASHING LIGHTS
  - WORK ZONE SIGN
  - TRAFFIC FLOW
  - ARROW BOARD
  - CLOSE SIDEWALK USING STD. 701801
  - MUST BE REMOVED WHEN WORKERS ARE NOT PRESENT

FILE NAME = R:\03\NOV10\03\02\21\11\14\013_9031825-822.SHT	USER NAME = mgoldenborg	DESIGNED - BLL	REVISED - 10-22-12	<b>STATE OF ILLINOIS DEPARTMENT OF TRANSPORTATION</b>	<b>IL RTE 58 (GOLF ROAD) AND NEW WILKE ROAD IMPROVEMENTS SUGGESTED MAINTENANCE OF TRAFFIC - STAGE III IL RTE 58 (GOLF ROAD)</b>		F.A.P. RTE. 0559	SECTION 00-00078-00-CH	COUNTY COOK	TOTAL SHEETS 116	SHEET NO. 44
	PLOT SCALE = 50'	CHECKED - JGS	DRAWN - PMM		REVISED - 10/16/12 ELIM. PR ROW AT NE CORNER GOLF / NEW WILKE. IMPROVEMENTS REVISED TO FIT WITHIN EX ROW.	SCALE: 50'	SHEET NO. 1 OF 2 SHEETS	STA. 83+49.63 TO STA. 105+50	CONTRACT NO. 63735		