

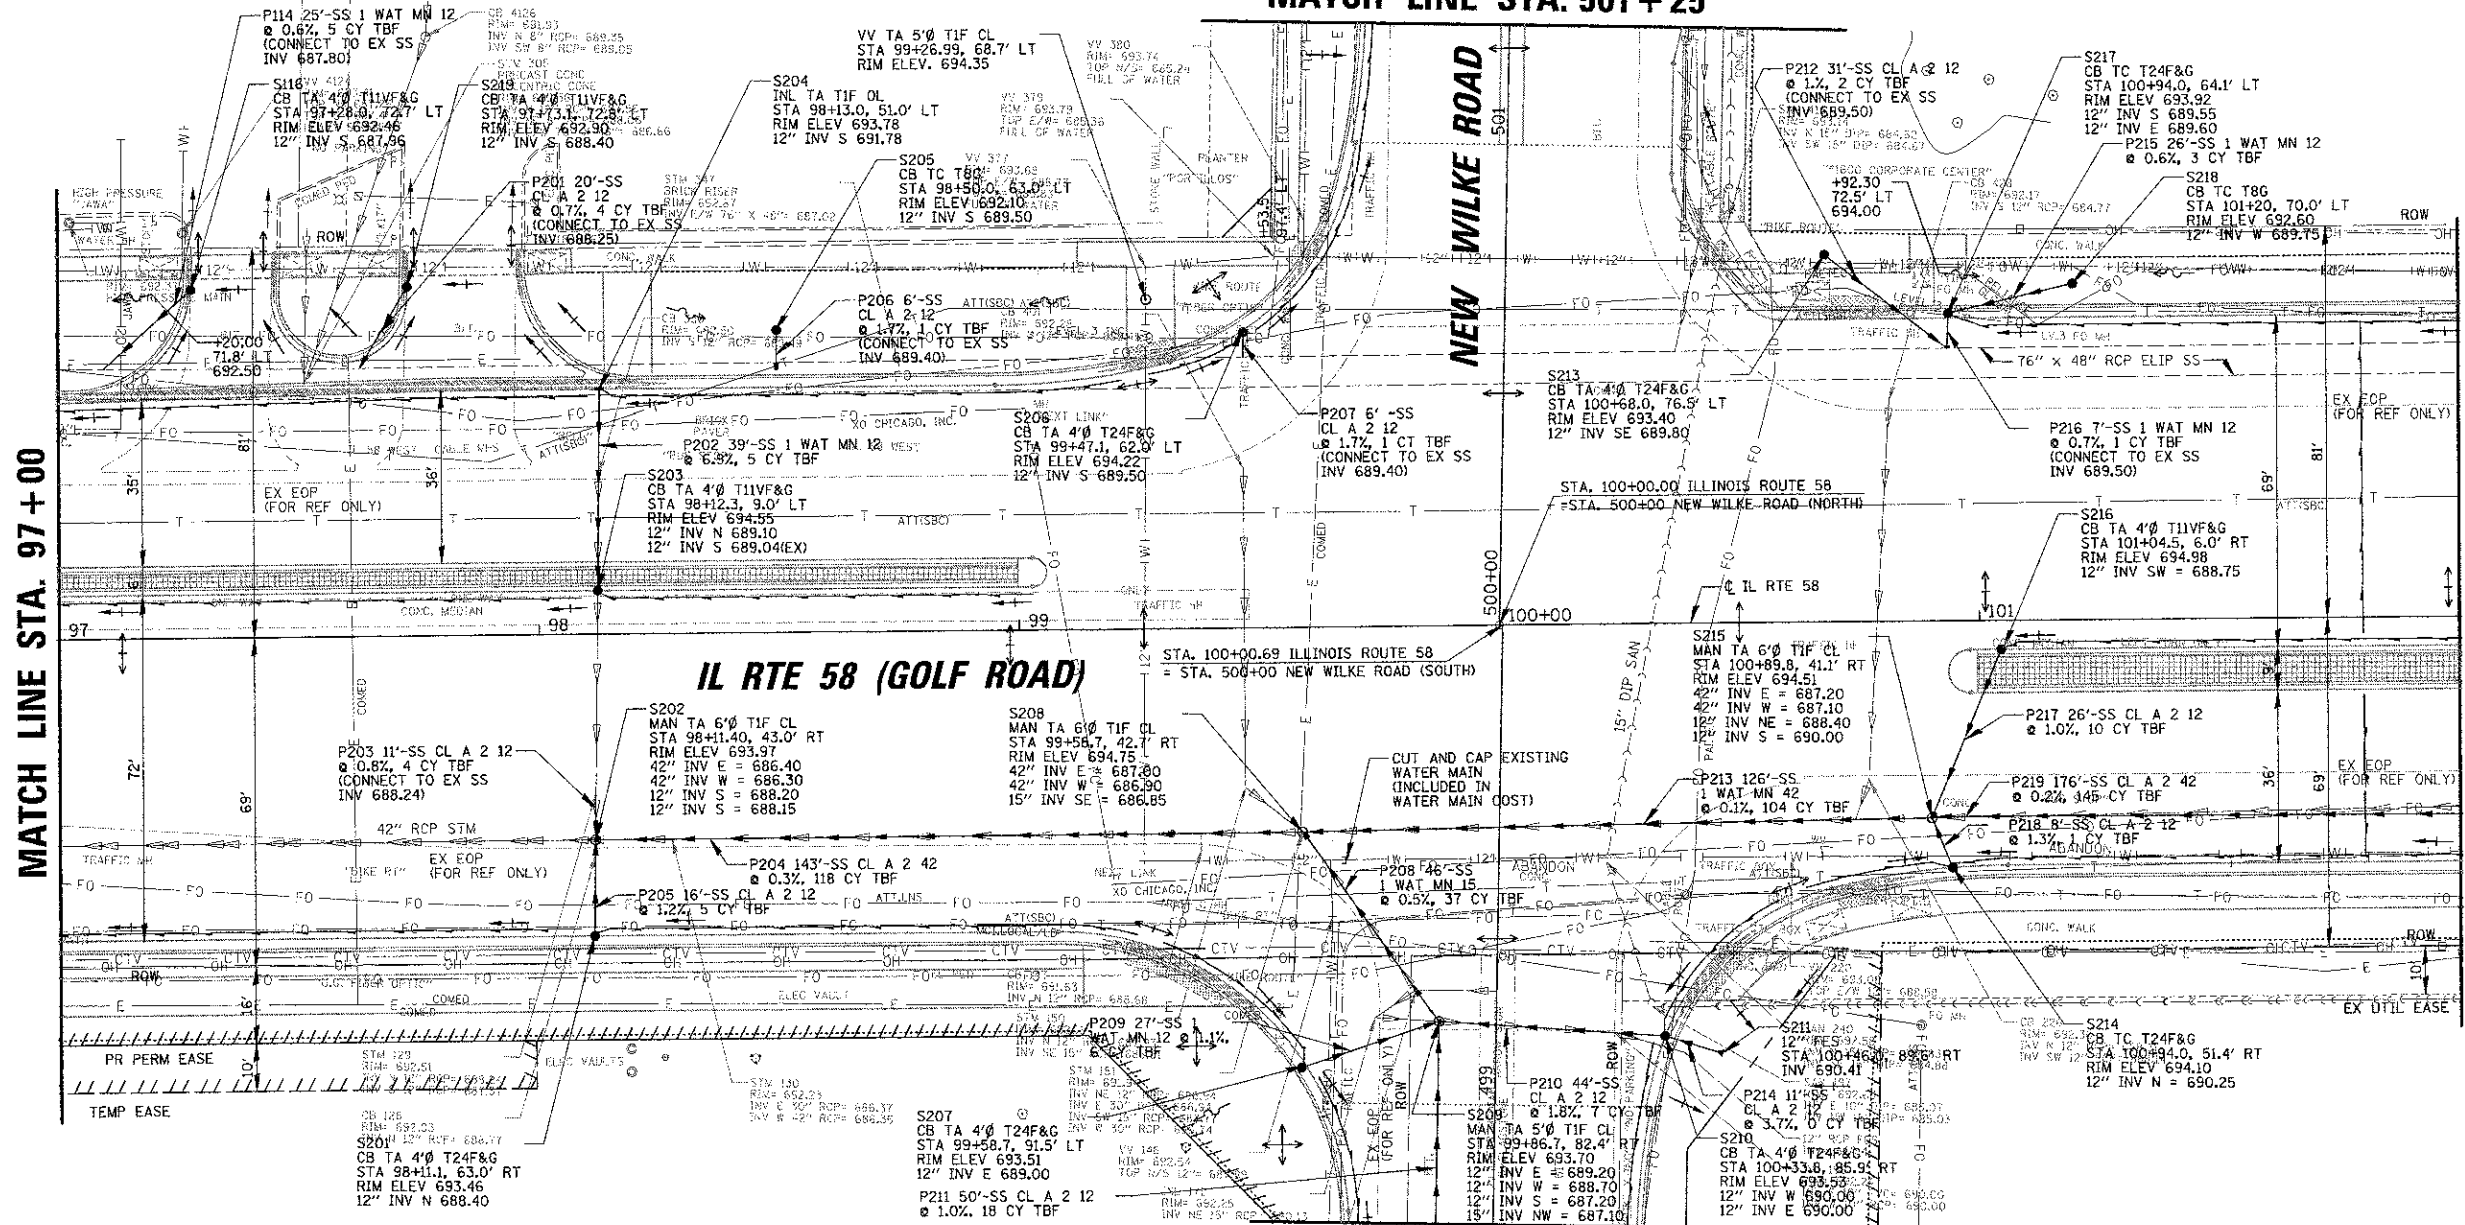
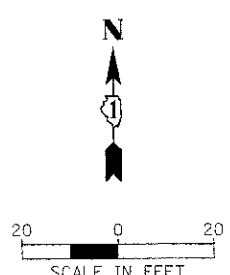


SEE SHEET NO. 54  
MATCH LINE STA. 501 + 25

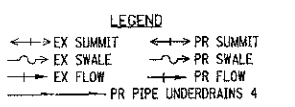

MATCH LINE STA. 498 + 75  
SEE SHEET NO. 53

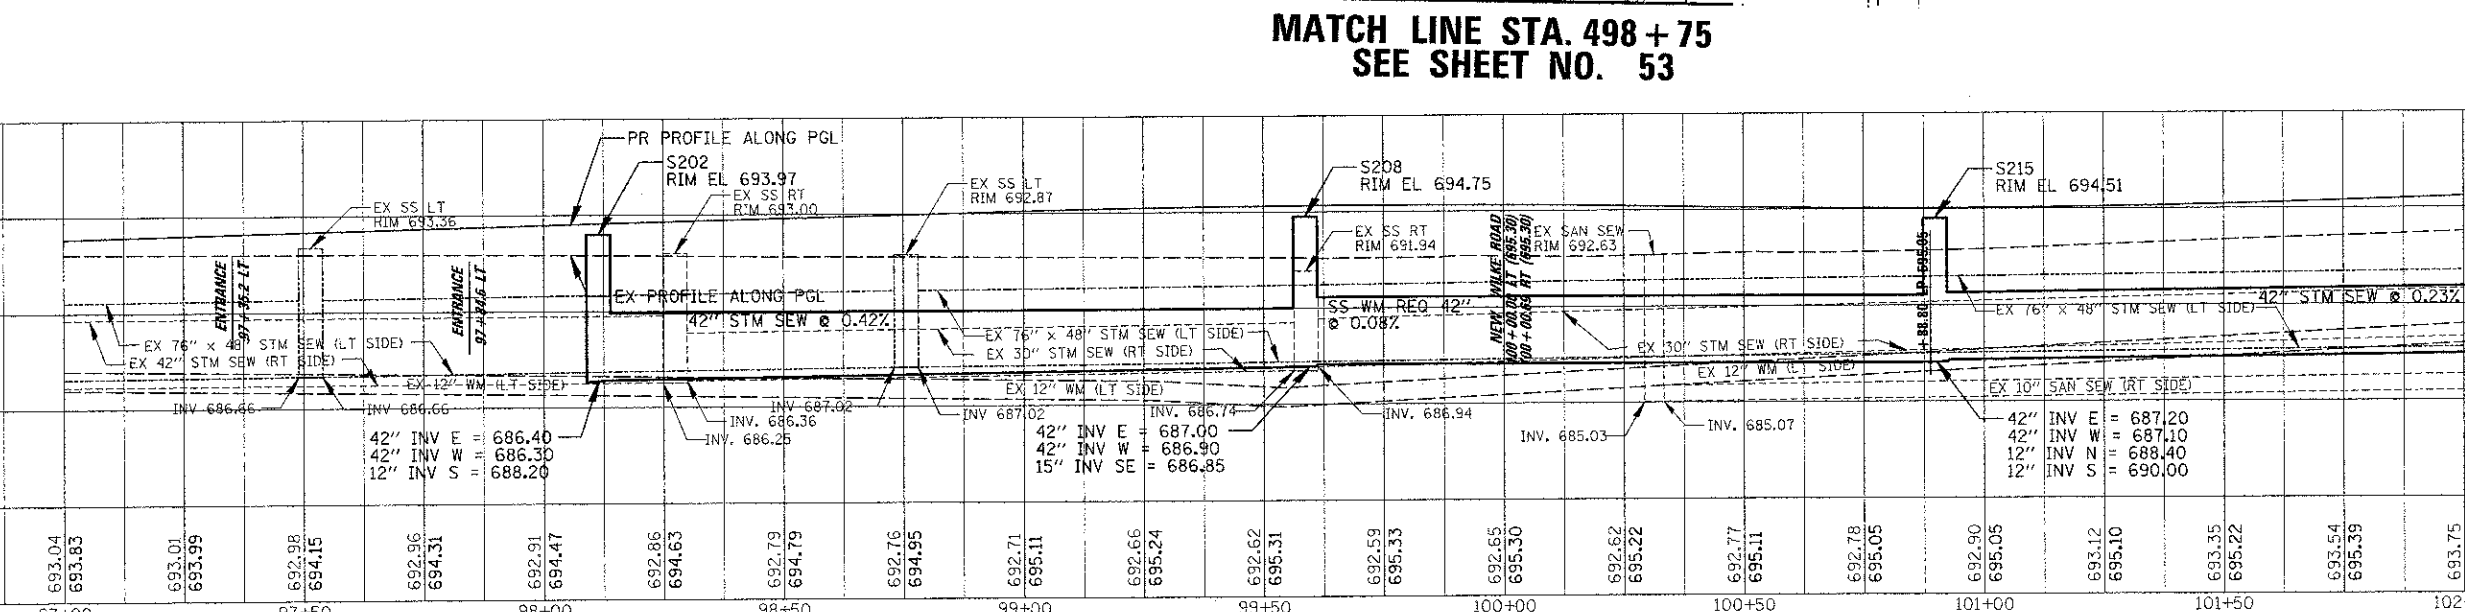

DATE	BY	REVIEWED	CHECKED

DATE	BY	REVIEWED	CHECKED

695																					695
690																					690
685																					685
680																					680

FILE NAME	USER NAME: mgoldenborg	DESIGNED - BLL	REVISED - 10-22-12	<b>STATE OF ILLINOIS</b>				F.A.P. RTE.	SECTION	COUNTY	TOTAL SHEET NO.
PROJECT: IL RTE 58 (GOLF ROAD) AND NEW WILKE ROAD IMPROVEMENTS	DRAWN - PMM	CHECKED - JGS	DATE: 8/06/12	DEPARTMENT OF TRANSPORTATION				0559	00-00078-00-CH	COOK	116 49
SCALE: 20H, 5V   SHEET NO. 4 OF 9 SHEETS   STA. 97+00 TO STA. 102+00								CONTRACT NO. 83735			