
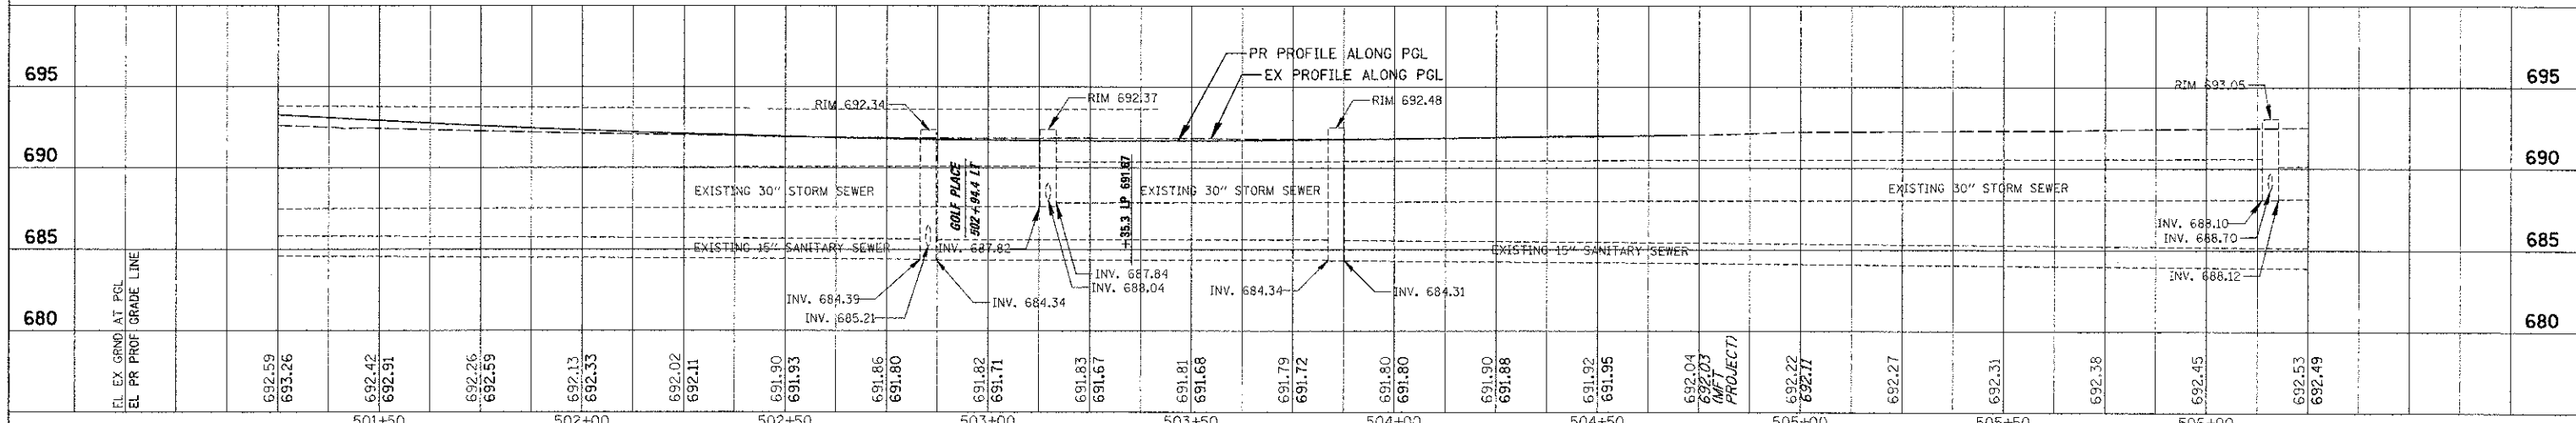
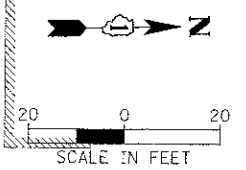


DATE	
BY	
REVISIONS	
NO.	DESCRIPTION
1	AS SHOWN
2	NOTED
3	ALIGNED
4	CHECKED
5	DATE FILE NAME

DATE	
BY	
REVISIONS	
NO.	DESCRIPTION
1	AS SHOWN
2	NOTED
3	ALIGNED
4	CHECKED
5	DATE FILE NAME

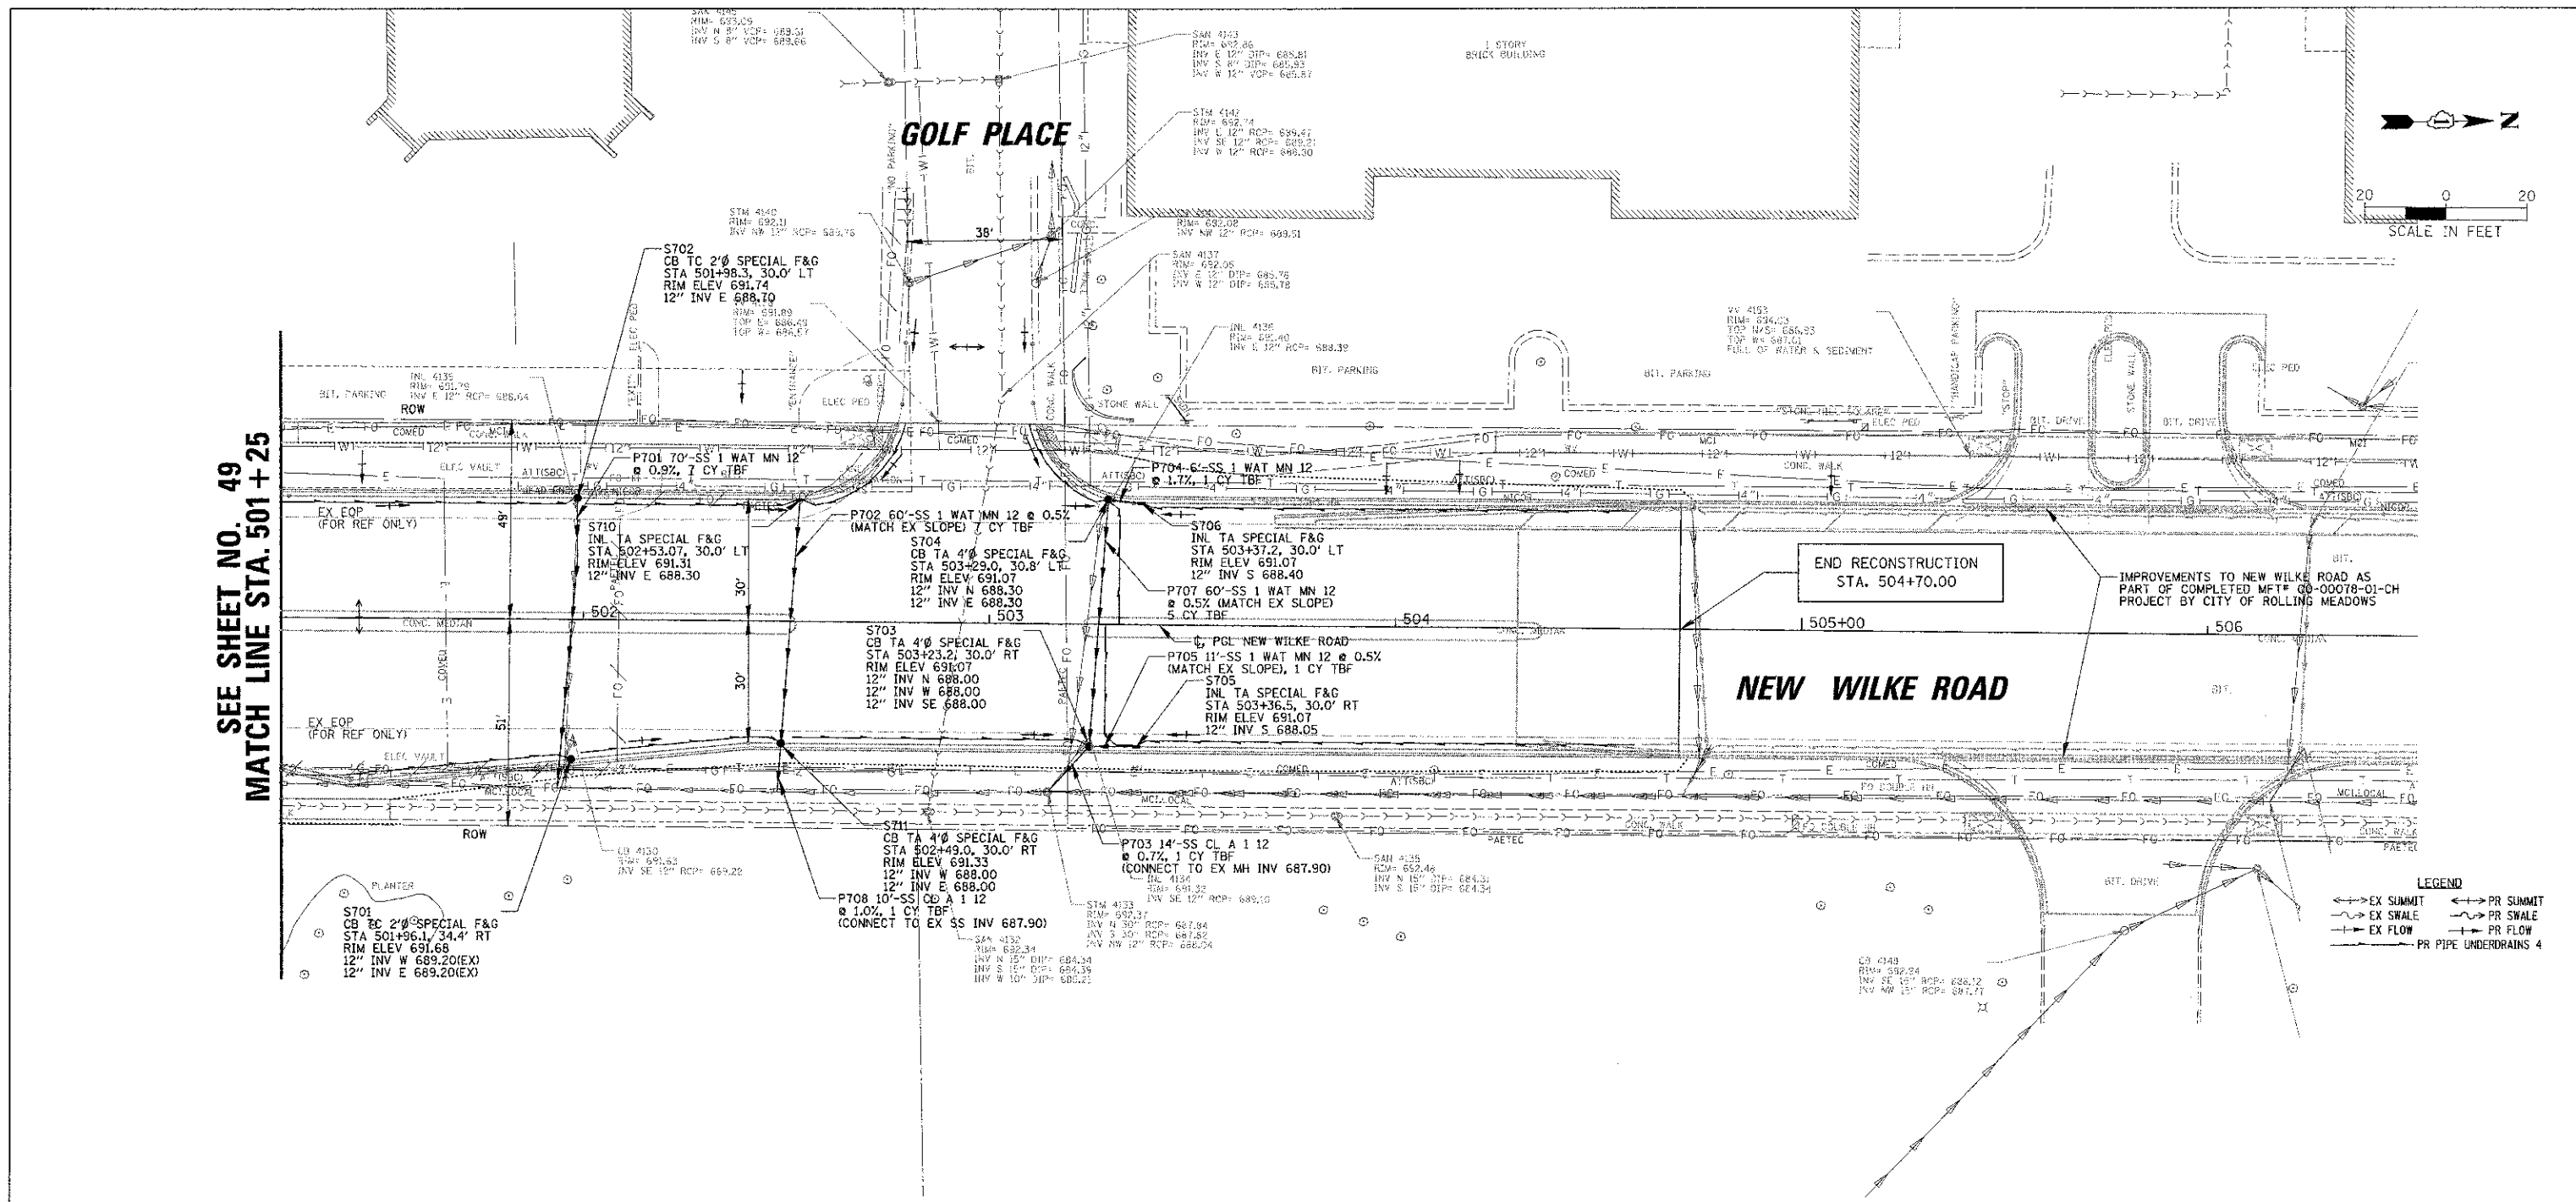

FILE NAME =	USER NAME = mgoldenberg	DESIGNED - BLL	REVISED - 10-22-12	STATE OF ILLINOIS DEPARTMENT OF TRANSPORTATION		IL RTE 58 (GOLF ROAD) AND NEW WILKE ROAD IMPROVEMENTS PROPOSED DRAINAGE UTILITIES AND PROFILE NEW WILKE ROAD		F.A.P. RTE. 0559	SECTION 00-00078-00-CH	COUNTY COOK	TOTAL SHEETS 116	SHEET NO. 54
PLOT SCALE = 2"	CHECKED - JGS	DATE - 8/06/12	REVISED - 10/16/12 E.L.M. PR ROW AT NE CORNER GOLF / NEW WILKE. IMPROVEMENTS REVISED TO FIT WITHIN EX ROW.	SCALE: 20H, 5V		SHEET NO. 9 OF 9 SHEETS		STA. 501+25 TO STA. 506+25		CONTRACT NO. 83735		
PLOT DATE = 10/17/2012	DATE - 8/06/12			FED. ROAD DIST. NO.		ILLINOIS FED. AID PROJECT						