
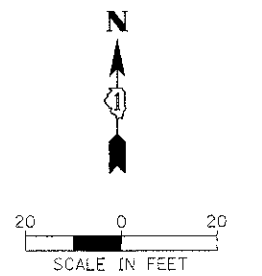


DATE: 8/30/2012
 DRAWN BY: JGS
 CHECKED BY: JGS
 DESIGNED BY: BLK
 REVISIONS: 1. 8/30/2012

PROFILE NUMBER: 695
 PROJECT: IL RTE 58 (GOLF ROAD)
 SHEET: 2 OF 10
 CONTRACT: 83735

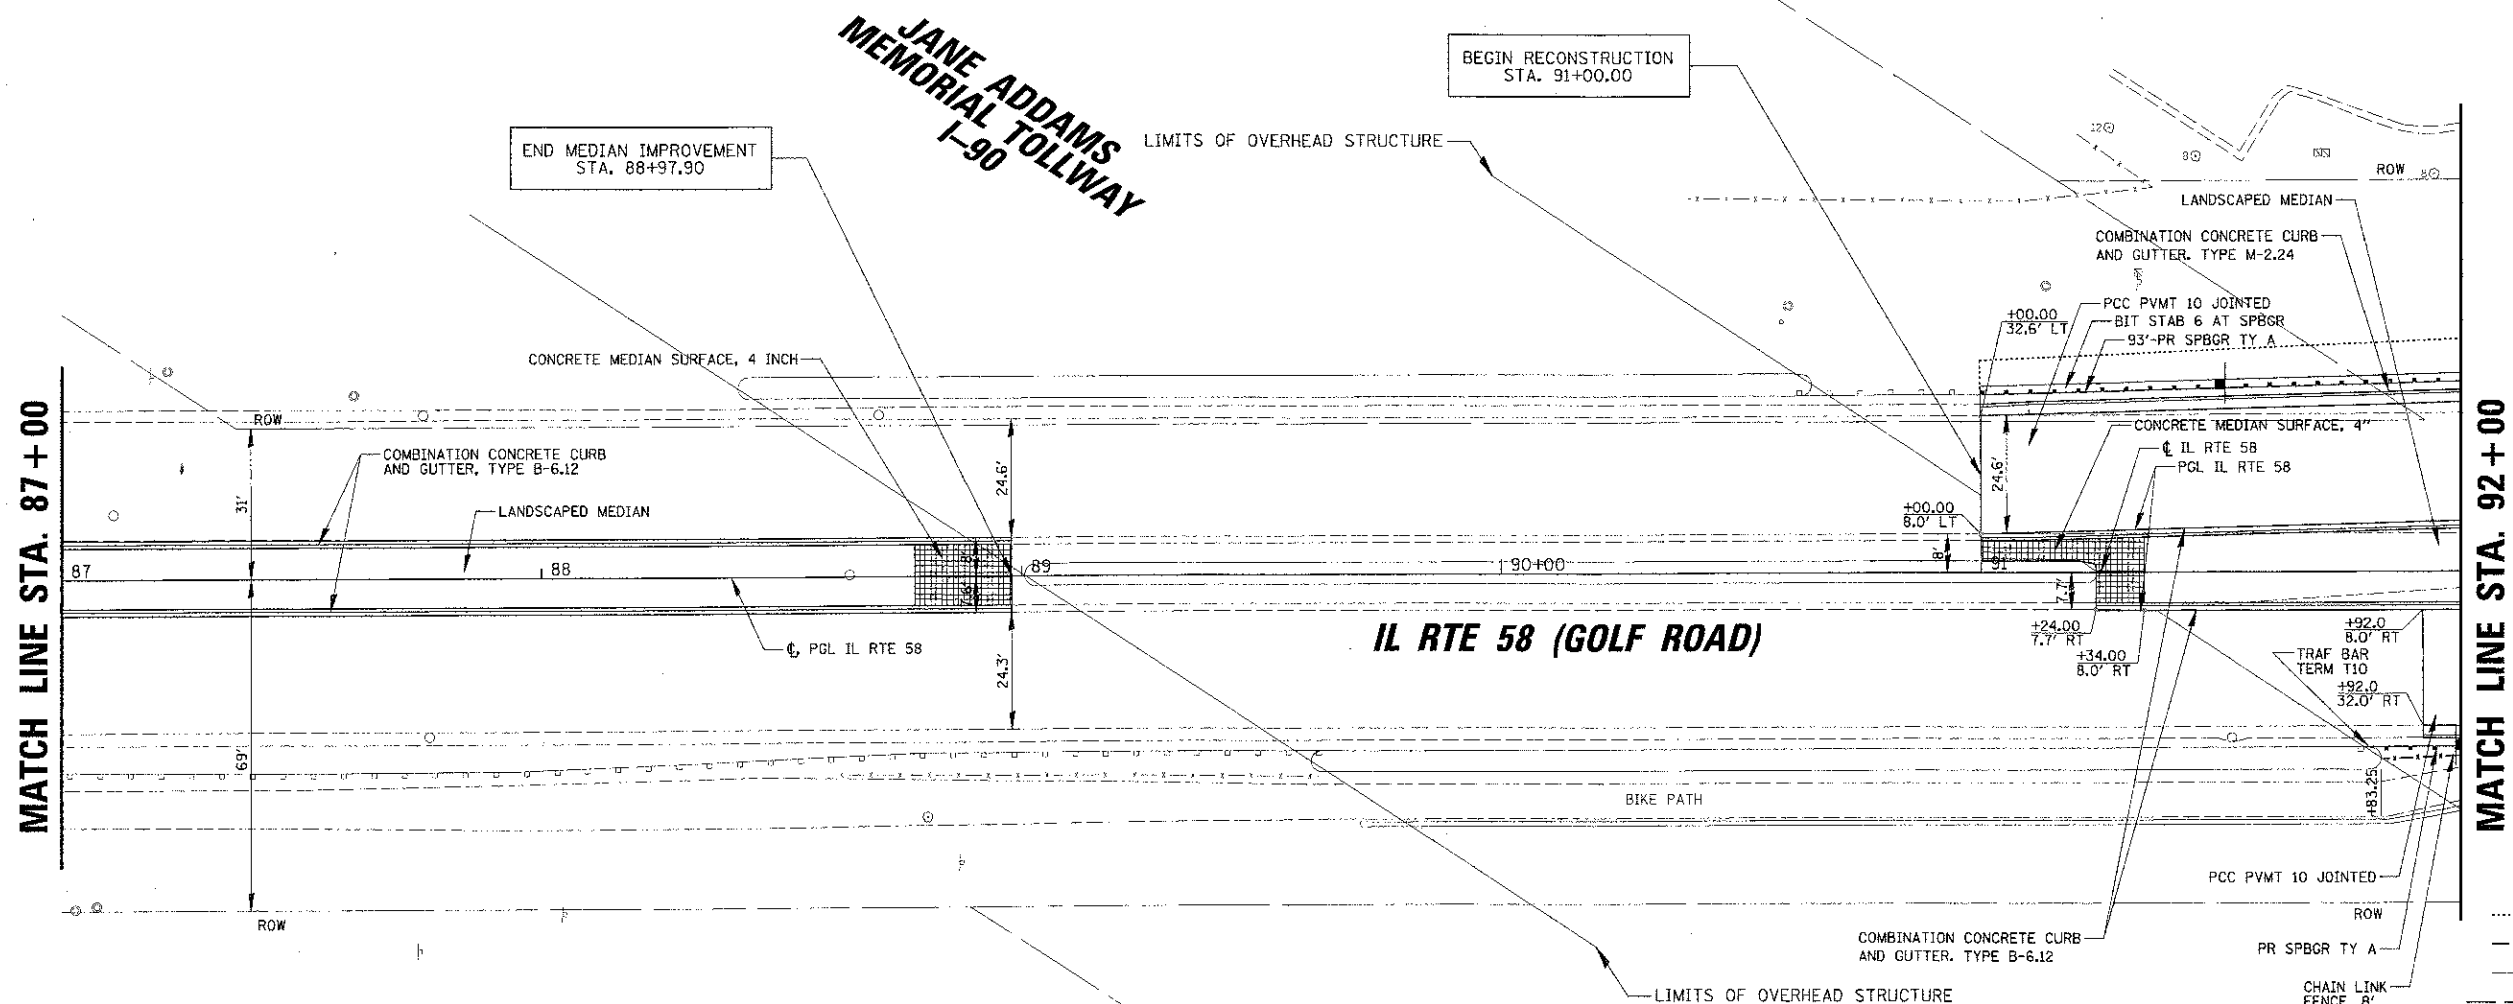

REVERSE-PITCHED CURB & GUTTER TABLE

EB/WB	STA	OFFSET	STA	OFFSET
EB	83+13	7.7' RT	88+98	7.6' RT
EB	91+24	7.7' RT	93+23	10.2' RT
WB	83+13	8.1' LT	88+98	8.0' RT
WB	91+00	8.0' LT	99+00	15.0' LT

