

NOTE:
THE TRAFFIC SIGNAL CONTROLLER EQUIPMENT FOR THIS PROJECT SHALL BE "EAGLE" TO MATCH THE EXISTING ADJACENT SYSTEM.


RESTORATION OF WORK AREA, RESTORATION OF THE TRAFFIC SIGNAL WORK AREA SHALL BE INCIDENTAL TO THE RELATED PAY ITEM SUCH AS FOUNDATION, CONDUIT, HANDHOLE, TRENCH AND BACKFILL, ETC., AND NO EXTRA COMPENSATION SHALL BE ALLOWED. ALL ROADWAY SURFACES SUCH AS SHOULDERS, MEDIANS, SIDEWALKS, PAVEMENT, ETC. SHALL BE REPLACED IN KIND. ALL DAMAGE TO MOWED LAWNS SHALL BE REPLACED WITH AN APPROVED SOD, AND ALL DAMAGE TO UNMOWED FIELDS SHALL BE SEEDED IN ACCORDANCE WITH STANDARD SPECIFICATIONS 252 AND 250 RESPECTIVELY.

CONSTRUCTION NOTES:


- ① TEMPORARY RADIO INTERCONNECT SHALL NOT BE REMOVED UNTIL FIBER INTERCONNECT TO IL. ROUTE 62 (ALGONQUIN RD.) IS INSTALLED AND OPERATIONAL.

I.D.O.T. TRAFFIC SIGNAL INSTALLATION ELECTRICAL SERVICE REQUIREMENTS					TOTAL WATTAGE
TYPE	NO. OF LAMPS	WATTAGE X INCAND. LAMP	LED X % OPERATION		
SIGNAL (RED)	16	17	0.50	136.0	
(YELLOW)	16	25	0.25	100.0	
(GREEN)	16	15	0.25	60.0	
ARROW	8	12	0.10	9.6	
PED. SIGNAL	8	25	1.00	200.0	
CONTROLLER	1	100	1.00	100.0	
ILLUM. SIGN	-	25	0.05	-	
VIDEO SYSTEM	1	150	1.00	150.0	
BATTERY BACKUP SYSTEM	1	25	1.00	25.0	
FLASHER			0.50		
ENERGY COSTS TO:				TOTAL =	780.6


ILLINOIS DEPARTMENT OF TRANSPORTATION
DIVISION OF HIGHWAY/DISTRICT 1
201 WEST CENTER COURT/SCHAUMBURG, ILLINOIS 60196-1096
ENERGY SUPPLY: CONTACT: DEAN MARTINEZ
PHONE: (630) 691-4869
COMPANY: COMED

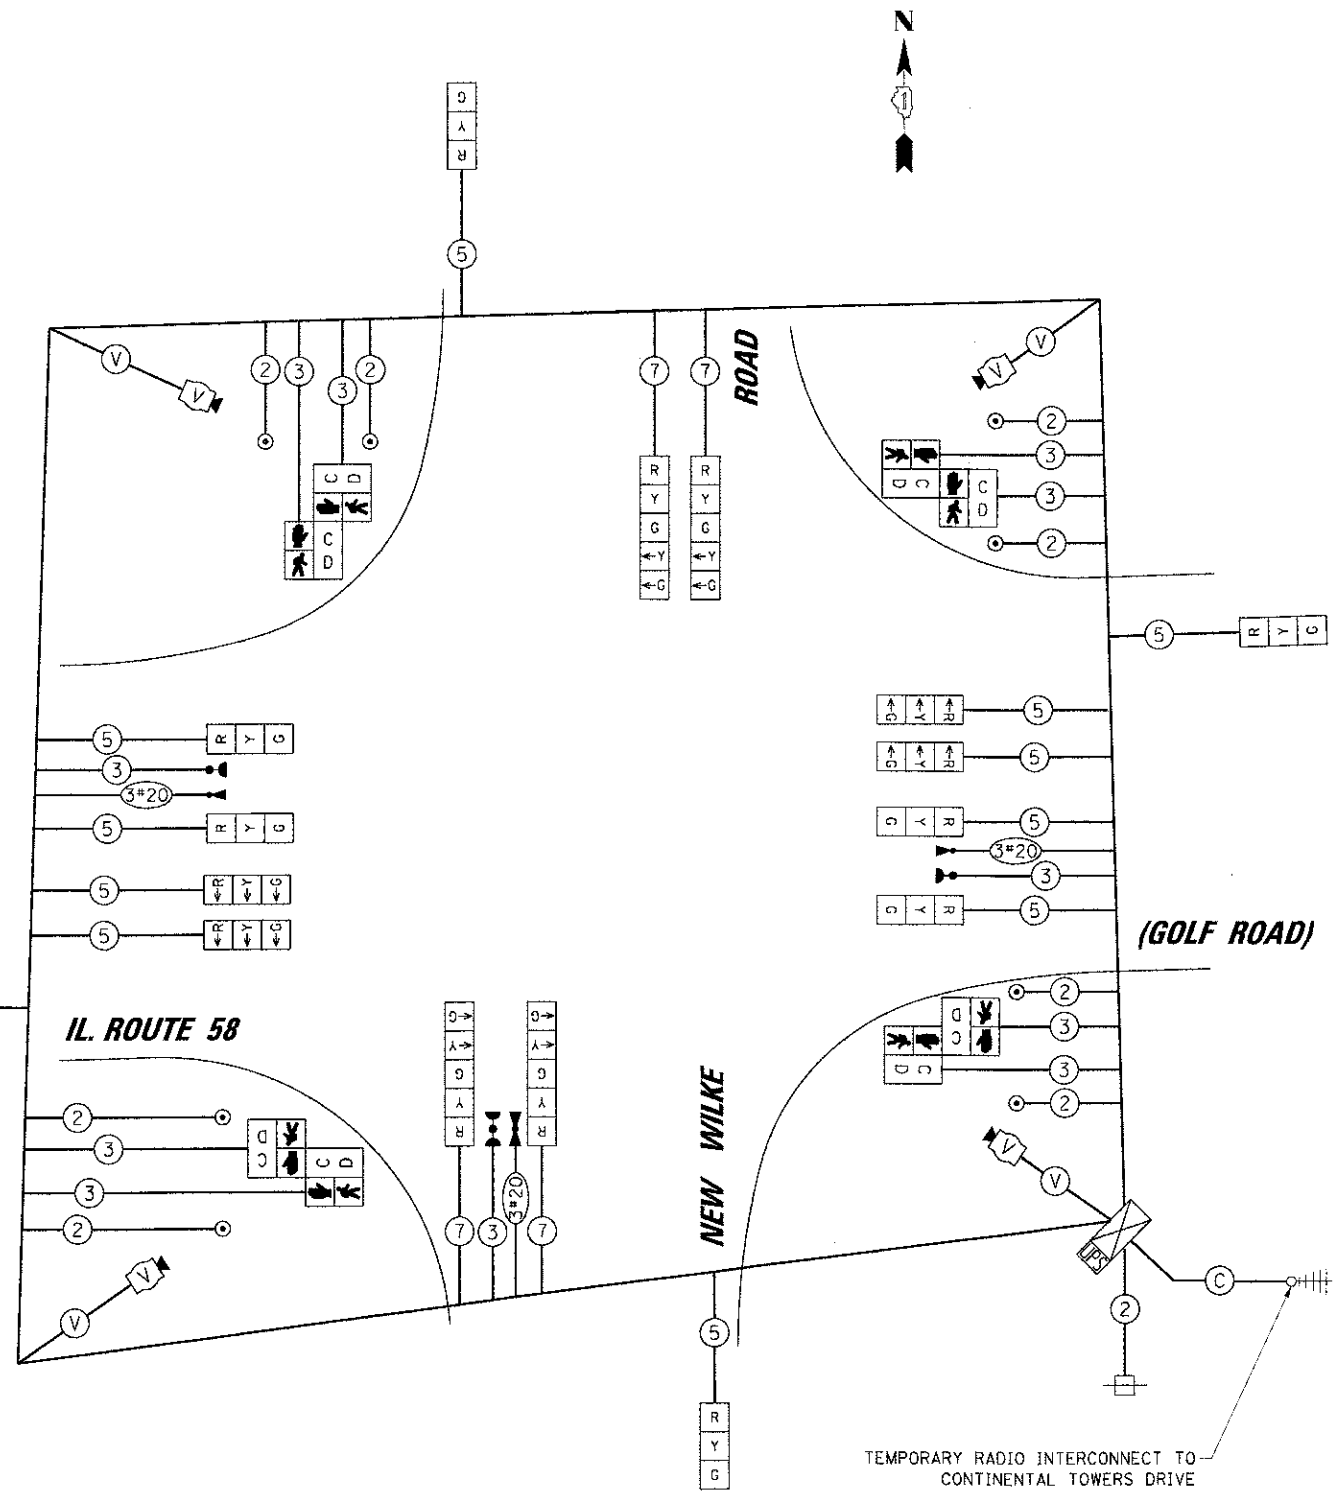

TEMPORARY CABLE PLAN
STAGE 3 / INTERIM

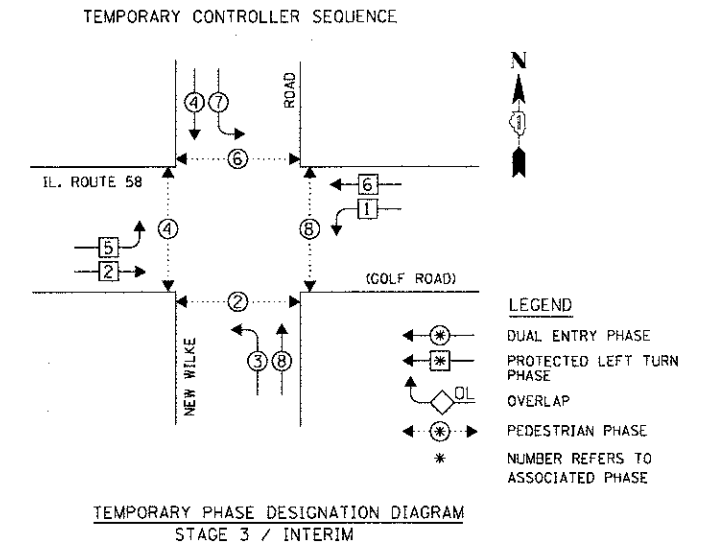

TEMPORARY EMERGENCY VEHICLE PREEMPTION SEQUENCE
STAGE 3 / INTERIM

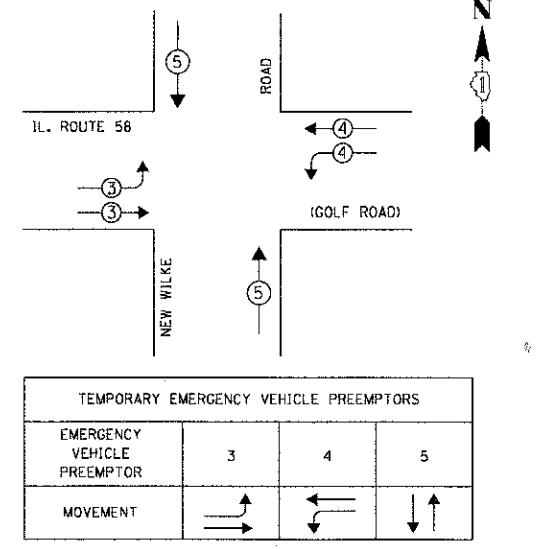

TEMPORARY EMERGENCY VEHICLE PREEMPTORS			
EMERGENCY VEHICLE PREEMPTOR	3	4	5
MOVEMENT	→	←	↑

STAGE 3 / INTERIM

TEMPORARY CABLE PLAN, TEMPORARY PHASE DESIGNATION DIAGRAM AND TEMPORARY EMERGENCY VEHICLE PREEMPTION SEQUENCE
IL RTE 58 (GOLF RD.) AT NEW WILKE ROAD

SCALE: N.T.S. SHEET NO. OF SHEETS STA. TO STA.

F.A.P. RTE.	SECTION	COUNTY	TOTAL SHEET SHEETS, NO.
0559	00-00078-00-CH	COOK	116 66
FED. ROAD DIST. NO. ILLINOIS/FED. AID PROJECT			CONTRACT NO. 83735

STATE OF ILLINOIS
DEPARTMENT OF TRANSPORTATION

DESIGNED - ABR	REVISED -
DRAWN - FPB	REVISED -
CHECKED - GMZ	REVISED -
DATE - 8/06/12	REVISED -

USER NAME = FBARISD
PLT SCALE = 20'
PLT DATE = 8/20/2012

FILE NAME:
V:\PROJECTS\0509231\ref\Fig10B.DWG