


NOTE:
FOR UTILITIES, FOUNDATION LOCATIONS
SEE TEMPORARY TRAFFIC SIGNAL PLANS, STAGE 3

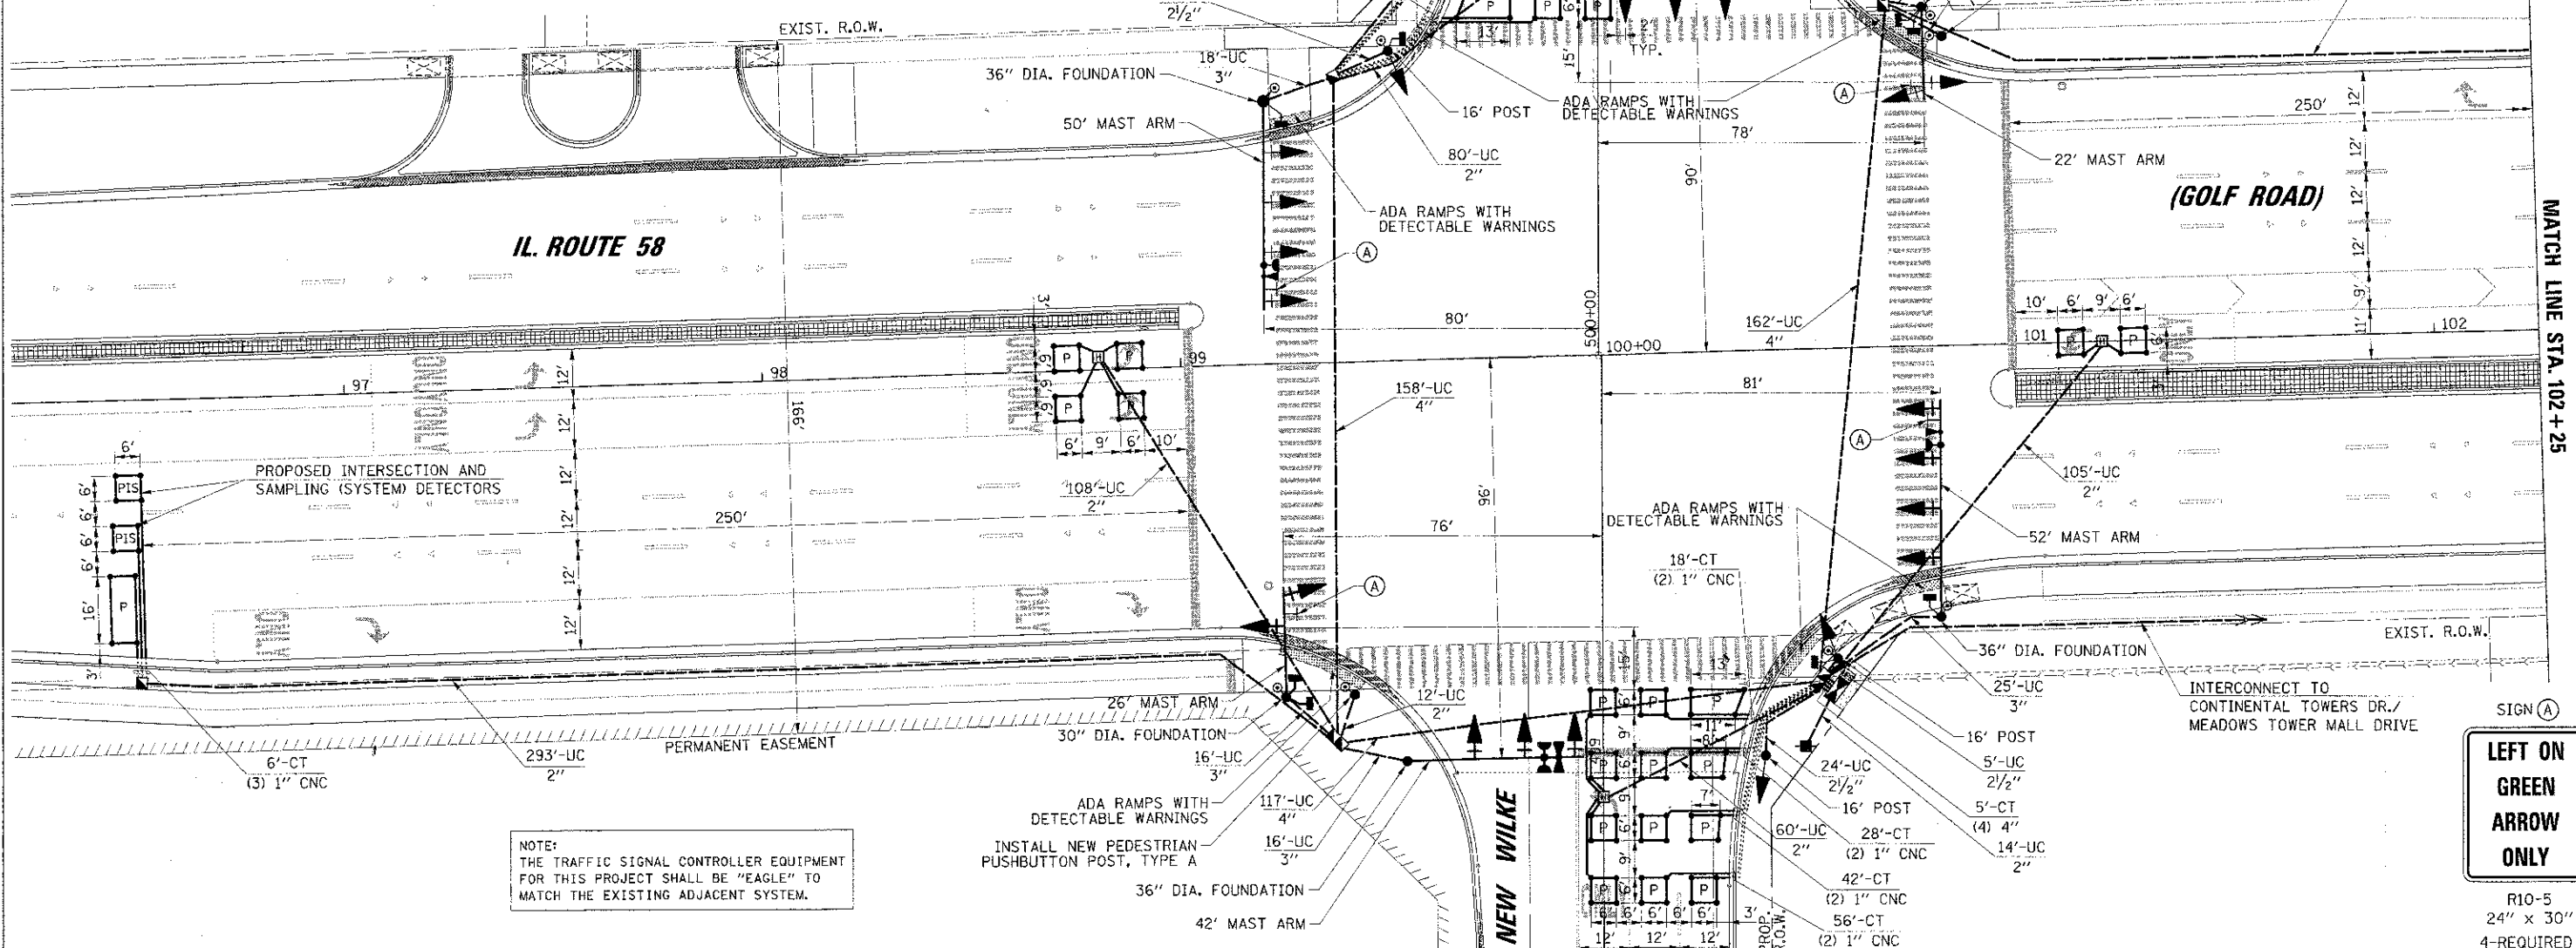

NOTE:
THE TRAFFIC SIGNAL CONTROLLER EQUIPMENT
FOR THIS PROJECT SHALL BE "EAGLE" TO
MATCH THE EXISTING ADJACENT SYSTEM.

SIGN (A)
**LEFT ON
GREEN
ARROW
ONLY**

R10-5
24" x 30"
4-REQUIRED

FILE NAME MAXIMUMS\99-365231\Traffic\TSD\all.dwg	USER NAME mva\dmz	DESIGNED ABR	REVISED	STATE OF ILLINOIS DEPARTMENT OF TRANSPORTATION	TRAFFIC SIGNAL INSTALLATION PLAN			F.A.P. RTE. 0559	SECTION 00-0078-00-CH	COUNTY COOK	TOTAL SHEETS 116	SHEET NO. 67
"PLOT" SCALE - 2"	CHECKED GMZ	DATE 8/06/12	REVISED		IL RTE 58 (GOLF RD.) AT NEW WILKE ROAD			FEED. ROAD DIST. NO. ILLINOIS FED. AID PROJECT		CONTRACT NO. B3735		
"PLOT" DATE - 9/17/2012			REVISED		SCALE: 1" = 20'			SHEET NO. OF SHEETS STA. 70 STA.				
					NEW WILKE ROAD							