



QUANTITY  
4 (100) LINE = 64.1 ft. (19.7 m)  
21.1 sq. ft. (1.97 sq. m)

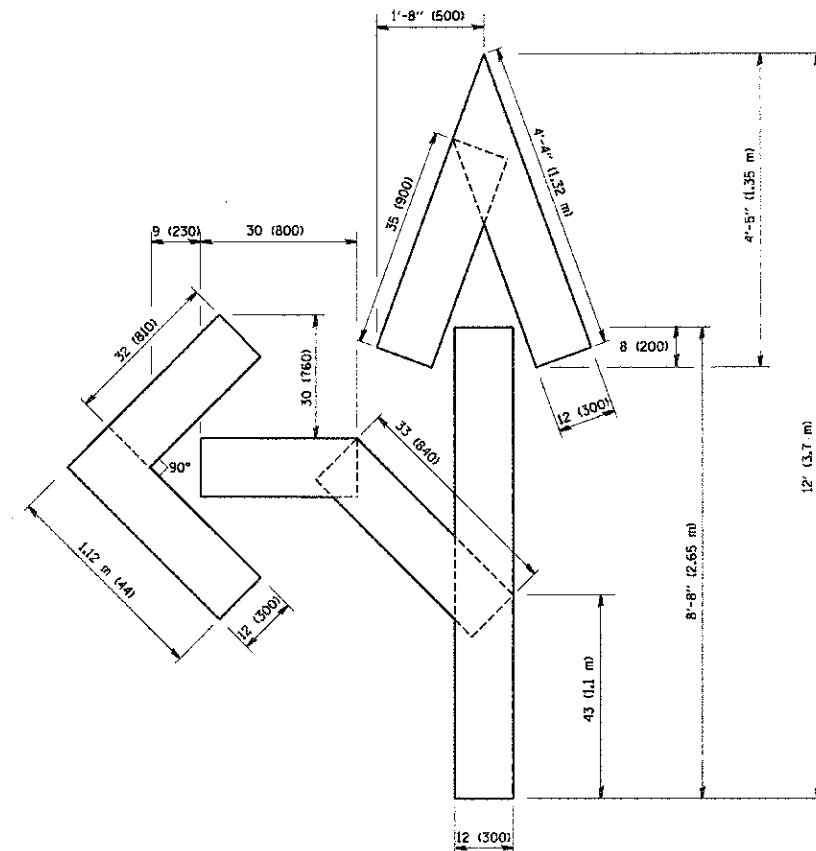

QUANTITY  
4 (100) LINE = 82.5 ft. (25.3 m)  
27.5 sq. ft. (2.53 sq. m)

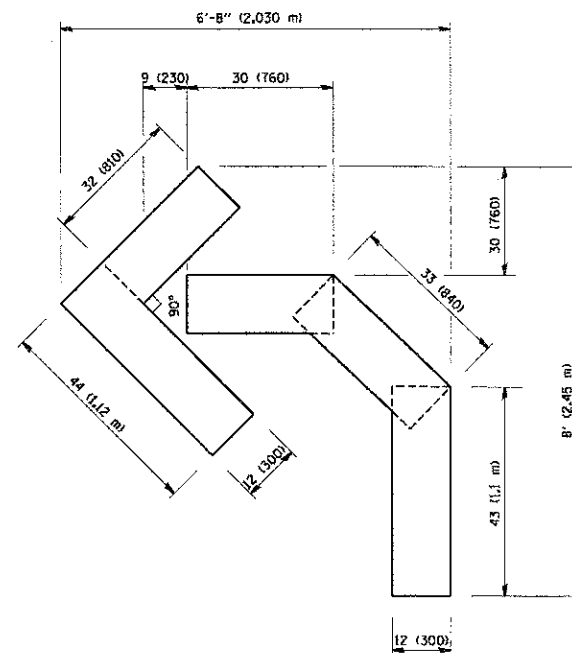

QUANTITY  
4 (100) LINE = 45.5 ft. (13.9 m)  
15.2 sq. ft. (1.39 sq. m)

All dimensions are in inches (millimeters) unless otherwise shown.

FILE NAME = W:\draws\22x34\vc18.dgn	USER NAME = geglanob	DESIGNED = -	REVISED = - T. RAMMACHER 06-05-96
	PLOT SCALE = 50.8022 / IN.	DRAWN = -	REVISED = - T. RAMMACHER 11-04-97
	PLOT DATE = 1/4/2009	CHECKED = -	REVISED = - T. RAMMACHER 03-02-98
		DATE = 09-18-94	REVISED = - E. GOMEZ 08-28-00

STATE OF ILLINOIS  
DEPARTMENT OF TRANSPORTATION

PAVEMENT MARKING LETTERS AND SYMBOLS  
FOR TRAFFIC STAGING

SCALE: NONE SHEET NO. 1 OF 1 SHEETS STA. TO STA.

F.A.P. RTE.	SECTION	COUNTY	TOTAL SHEETS	SHEET NO.
	TC-16			
FED. ROAD DIST. NO. 1 ILLINOIS FED. AID PROJECT			CONTRACT NO.	

FILE NAME = W:\draws\22x34\vc18.dgn	USER NAME = mvdandera	DESIGNED = - BLL	REVISED = -
	PLOT SCALE = 22'	DRAWN = - PMM	REVISED = -
	PLOT DATE = 8/30/2012	CHECKED = - JGS	REVISED = -
		DATE = 8/06/12	REVISED = -

STATE OF ILLINOIS  
DEPARTMENT OF TRANSPORTATION

IL RTE 58 (GOLF ROAD) AND NEW WILKE ROAD IMPROVEMENTS  
PAVEMENT MARKING AND SYMBOLS FOR TRAFFIC STAGING (TC16)  
IL RTE 58 (GOLF ROAD)

SCALE: N.T.S. SHEET NO. 5 OF 6 SHEETS STA. TO STA.

F.A.P. RTE.	SECTION	COUNTY	TOTAL SHEETS	SHEET NO.
0559	00-00078-00-CH	COOK	116	96
FED. ROAD DIST. NO. ILLINOIS FED. AID PROJECT			CONTRACT NO.	