


DATE	BY
REVISIONS	DATE
1. ORIGINAL SURVEY	
2. REVISED SURVEY	
3. REVISED SURVEY	
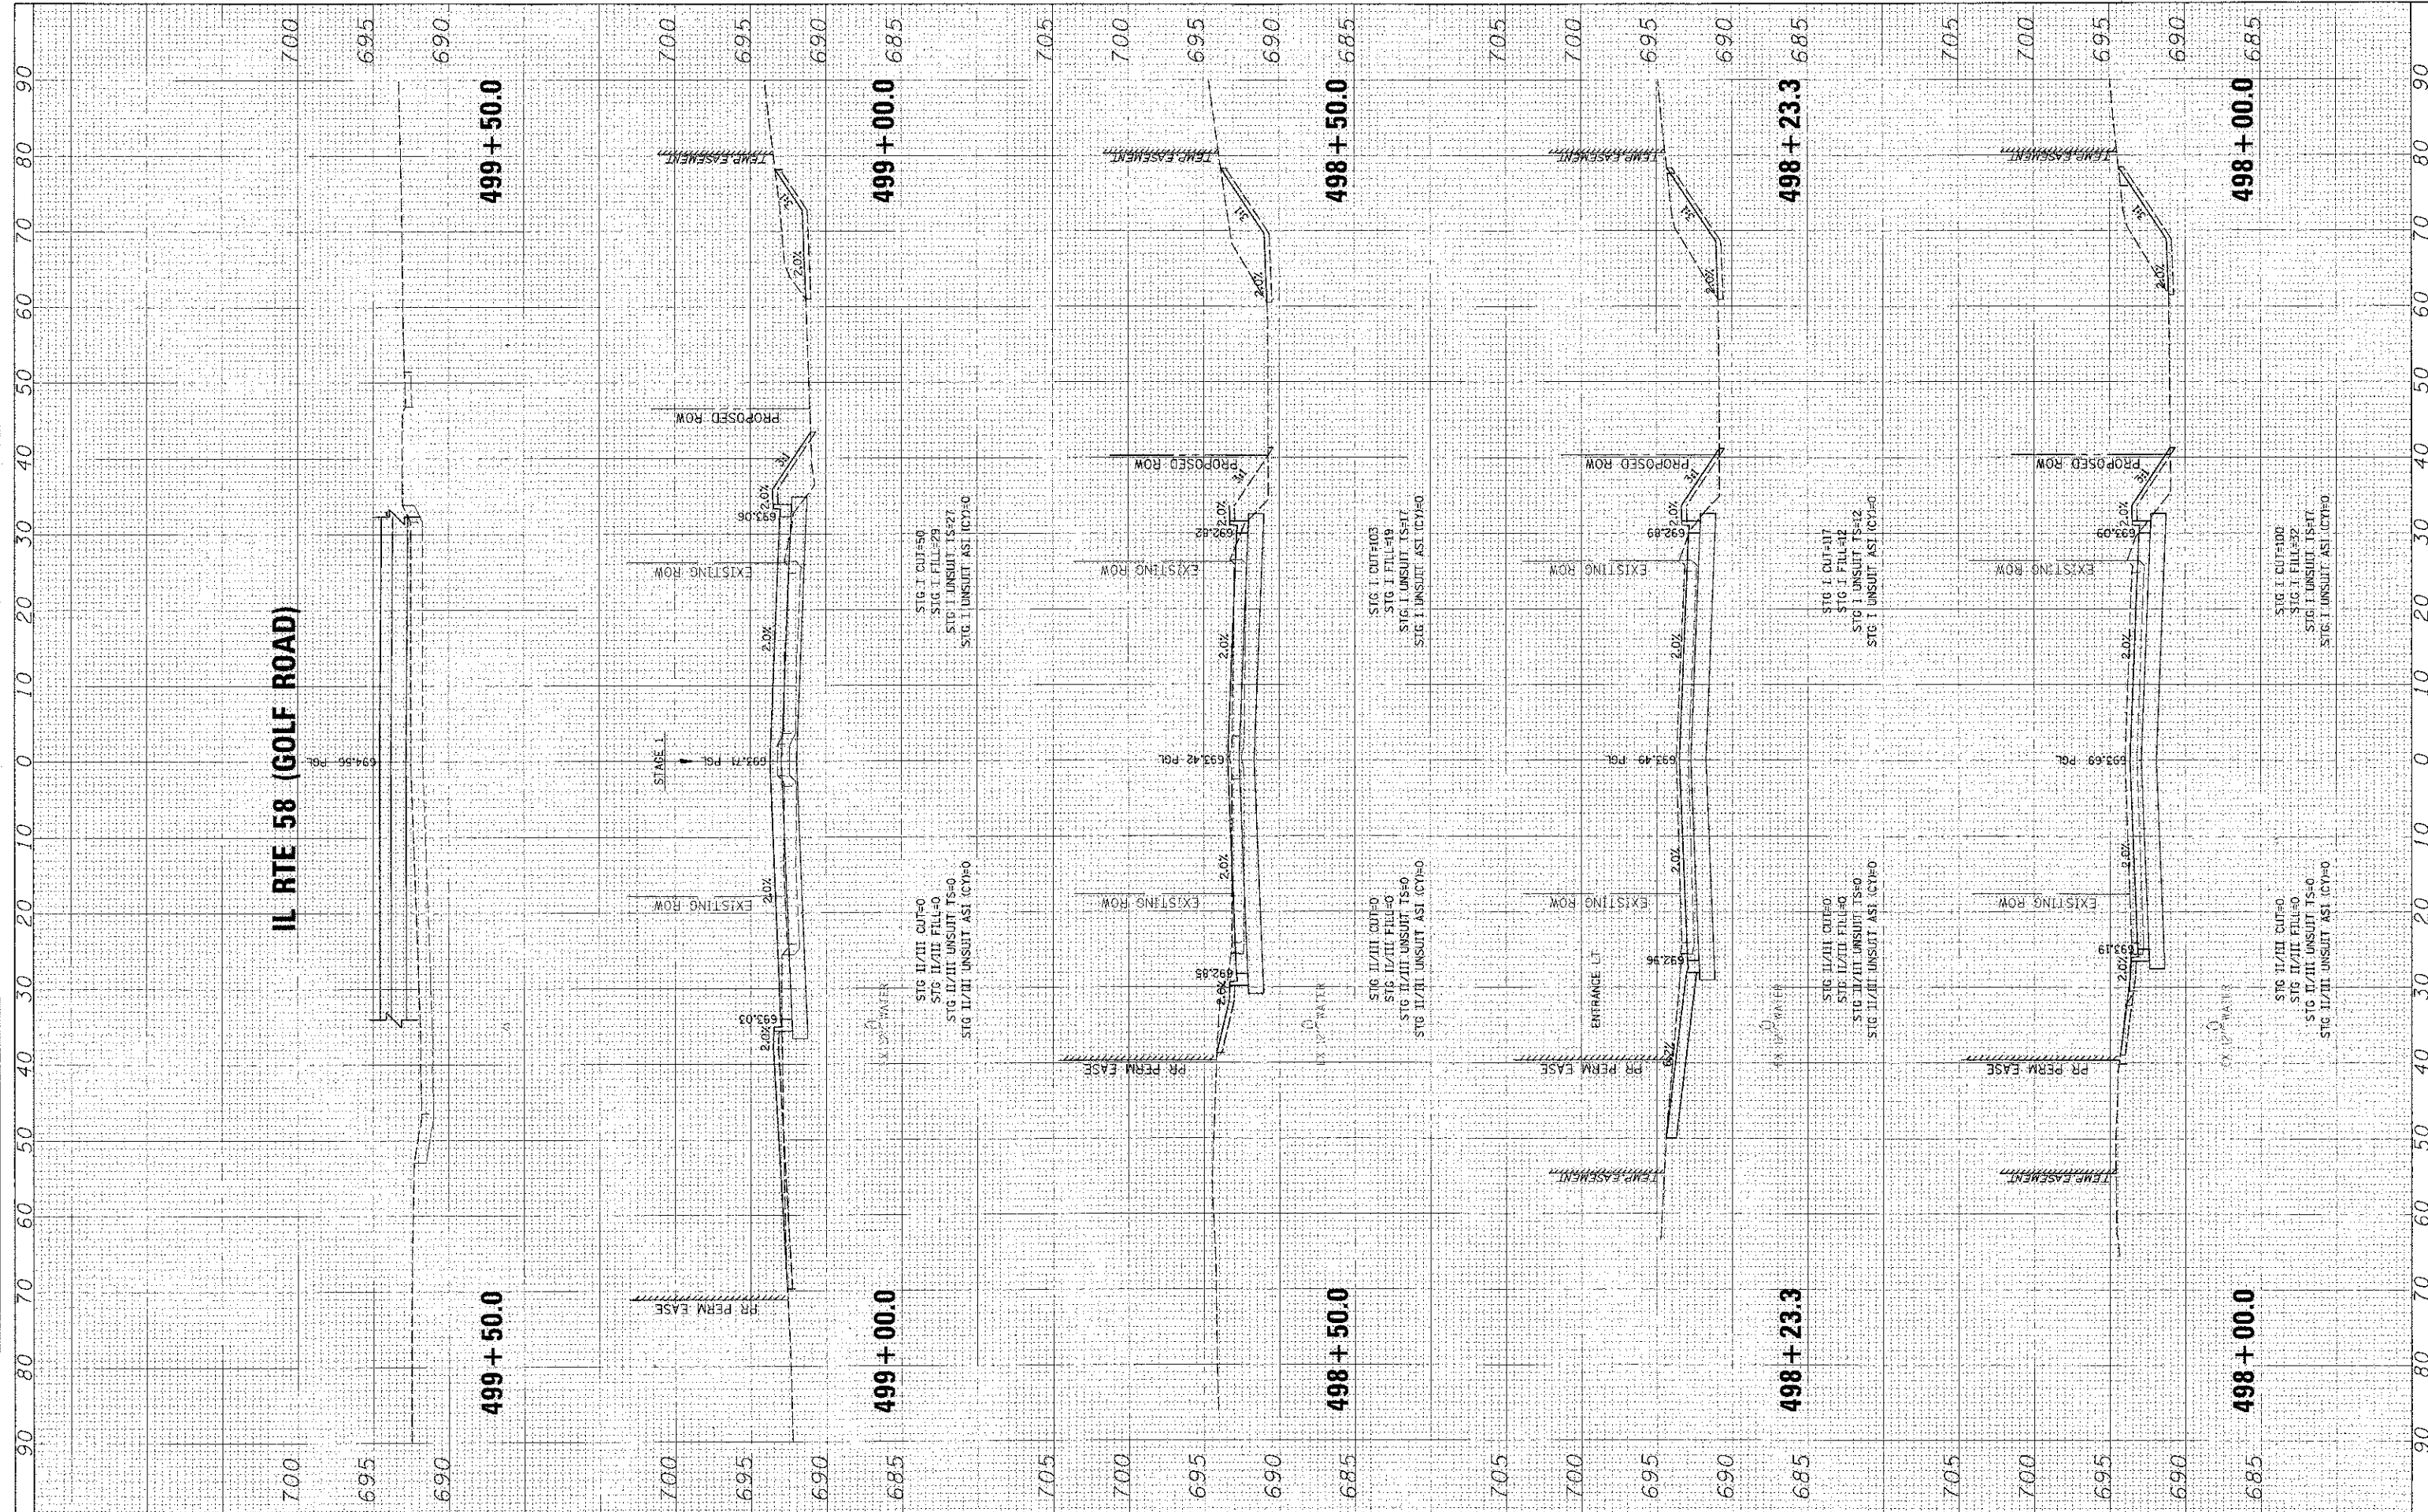

FILE NAME =	USER NAME =	DESIGNED -	REVISIONS -	STATE OF ILLINOIS DEPARTMENT OF TRANSPORTATION	IL RTE 58 (GOLF ROAD) AND NEW WILKE ROAD IMPROVEMENTS CROSS SECTIONS NEW WILKE ROAD	DATE	SECTION	COUNTY	TOTAL SHEETS	SHEET NO.	
PROJECT NO. =	PROJECT NAME =	DRAWN -	REVISIONS -			0559	00-00078-00-CH	COOK	116	113	
PLAT SCALE =	PLAT DATE =	CHECKED -	REVISIONS -			CONTRACT NO. 83735					
SCALE: 1"=50'	SHEET NO. OF SHEETS	DATE	REVISIONS -			FED. ROAD DIST. NO. ILLINOIS FED. AID PROJECT					