


FINAL	DESIGNED	DATE
SURVEY	PLANNED	
NOTE BOOK	EMPL. DATE	
NO.	AREAS CHECKED	

ORIGINAL	DESIGNED	DATE
SURVEY	PLANNED	
NOTE BOOK	EMPL. DATE	
NO.	AREAS CHECKED	

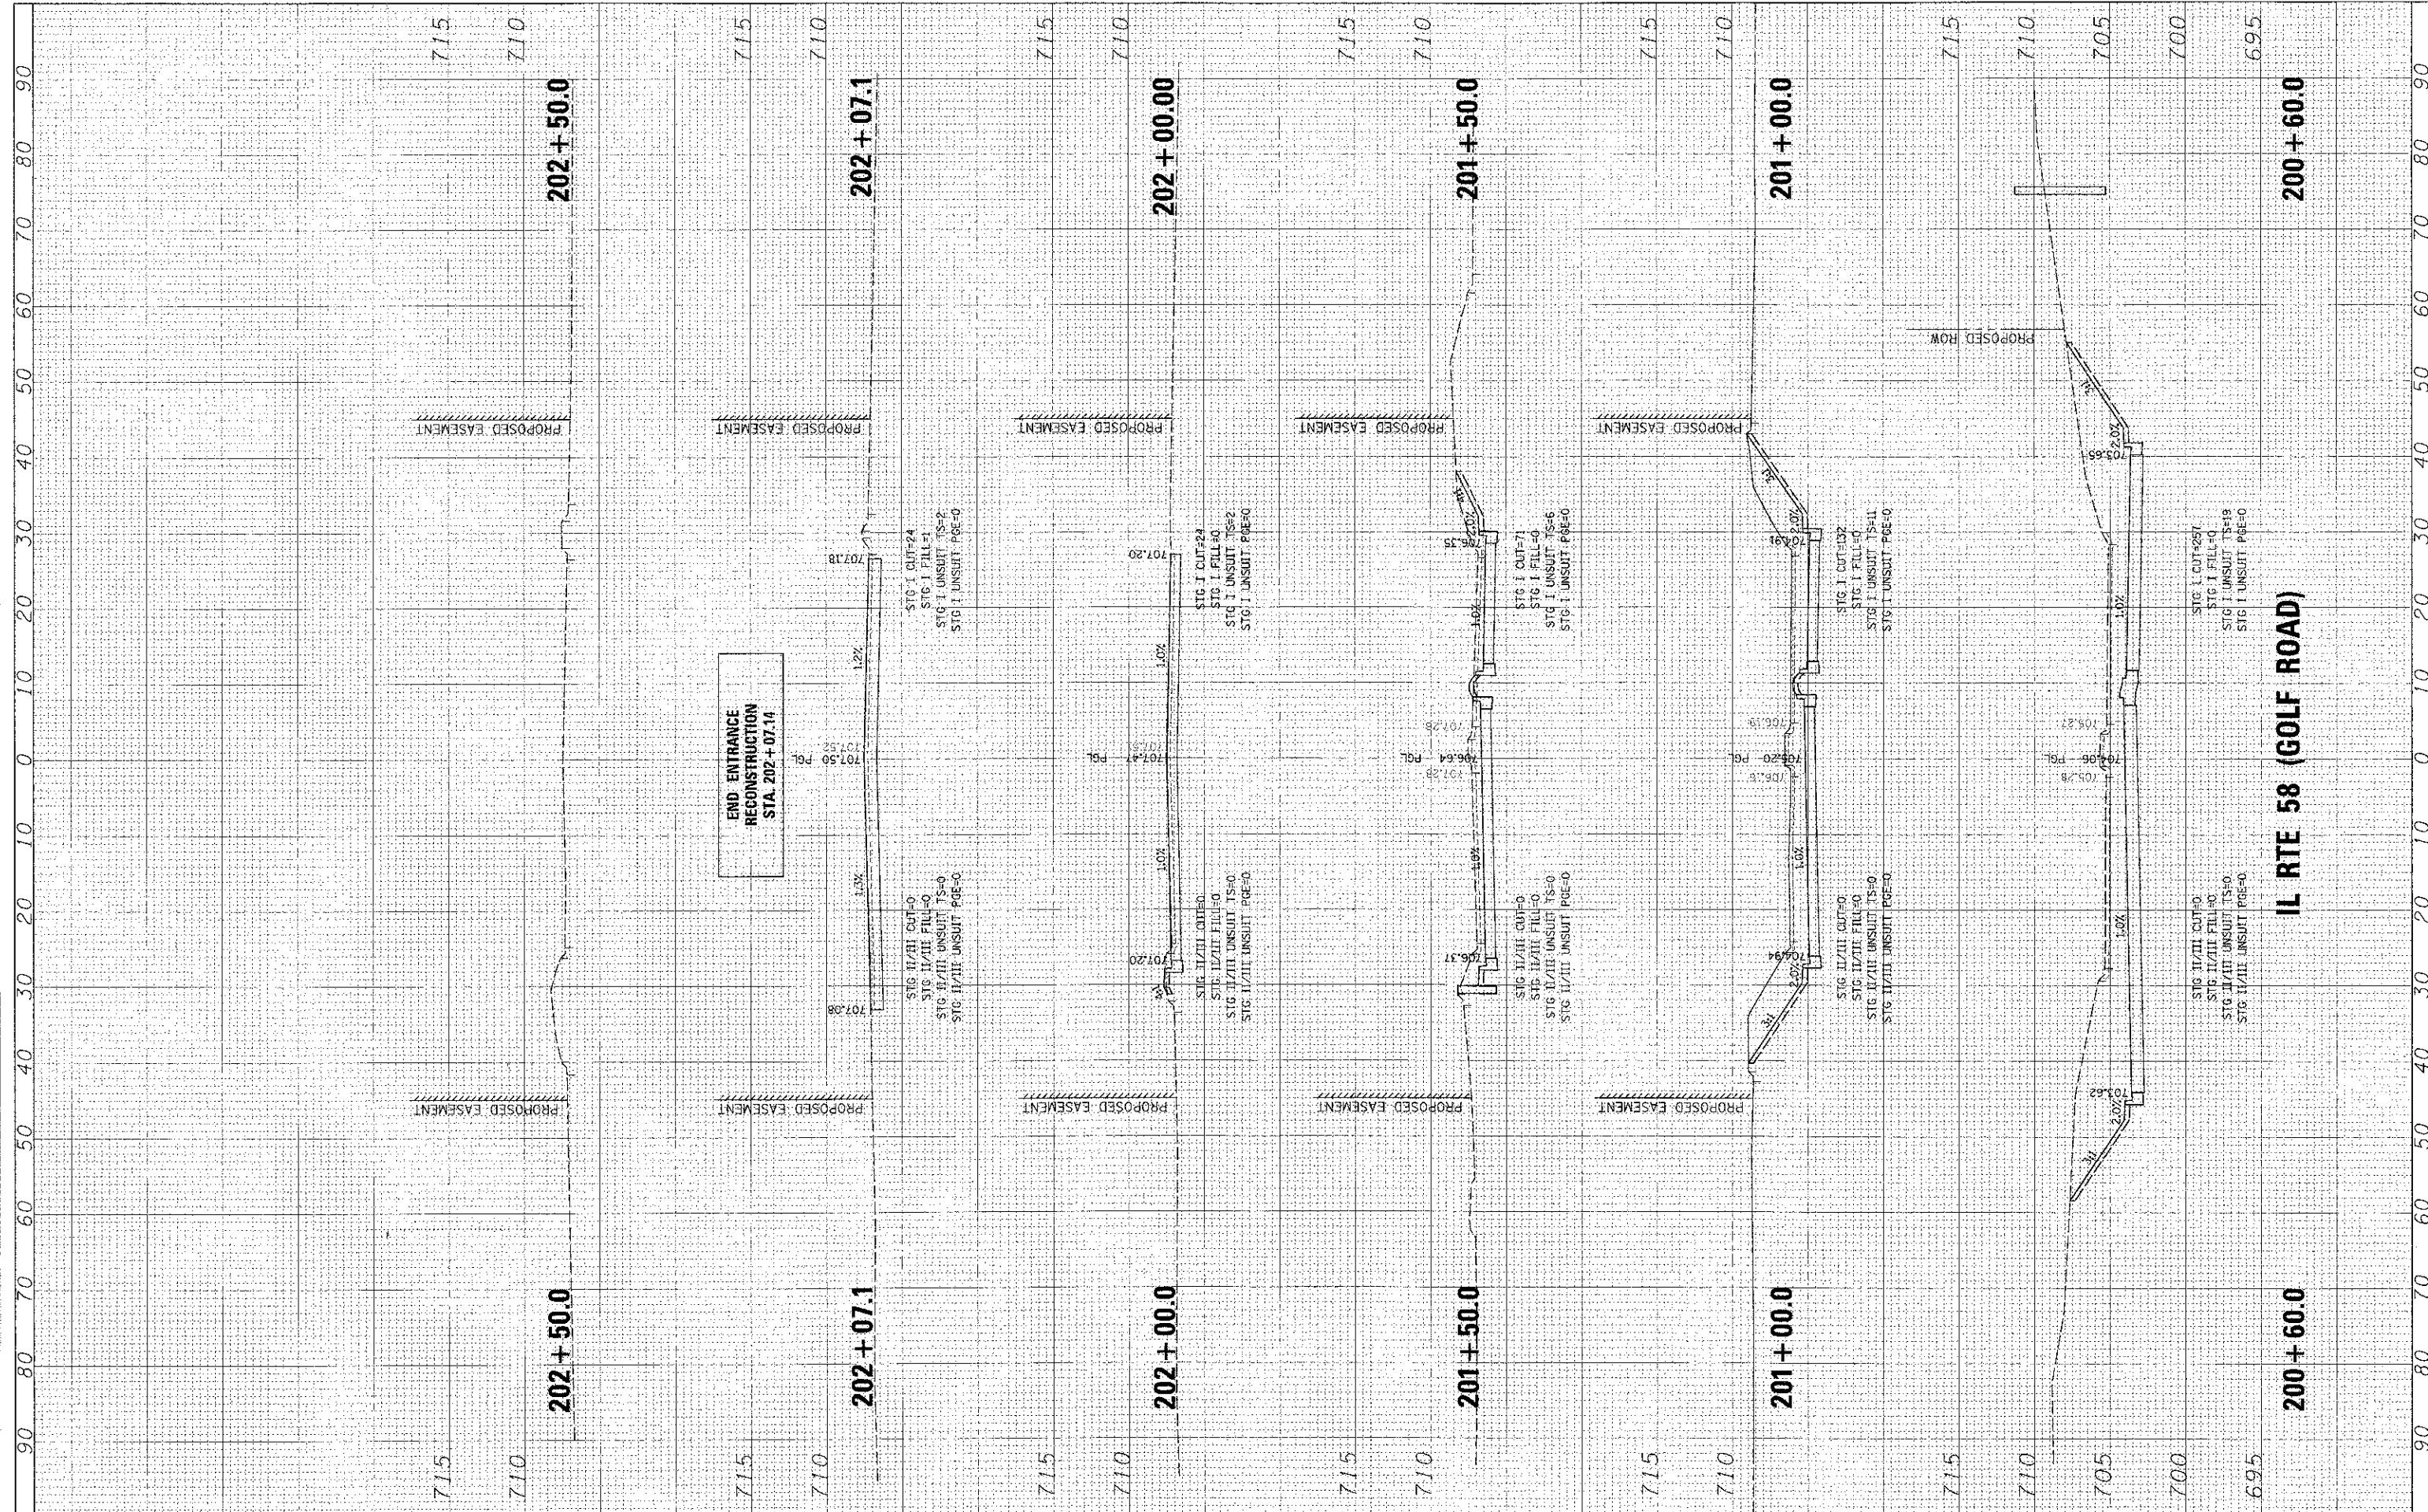

FILE NAME =	USER NAME = mwardoroc	DESIGNED - BLL	REVISED -	<b>STATE OF ILLINOIS</b> <b>DEPARTMENT OF TRANSPORTATION</b>	<b>IL RTE 58 (GOLF ROAD) AND NEW WILKE ROAD IMPROVEMENTS</b> <b>CROSS SECTIONS</b> <b>TOWER ROAD</b>			F.A.P. RTE.	SECTION	COUNTY	TOTAL SHEET NO.	
NO. 001, 002, 1000	0559	00-00078-00-CH	COOK		116	116						
PL.01 SCALE = 1" = 10'	DATE = 8/31/2012	CHECKED - JGS	REVISED -		SCALE: 10H 5V	SHEET NO. 0F	SHEETS	STA. 200+60.00 TO STA. 202+50.00	FED. ROAD DIST. NO.	ILLINOIS FED. AID PROJECT	CONTRACT NO. 83735	
		DATE - 08/06/12	REVISED -									