



MATCHLINE STA. 1711 + 50.00

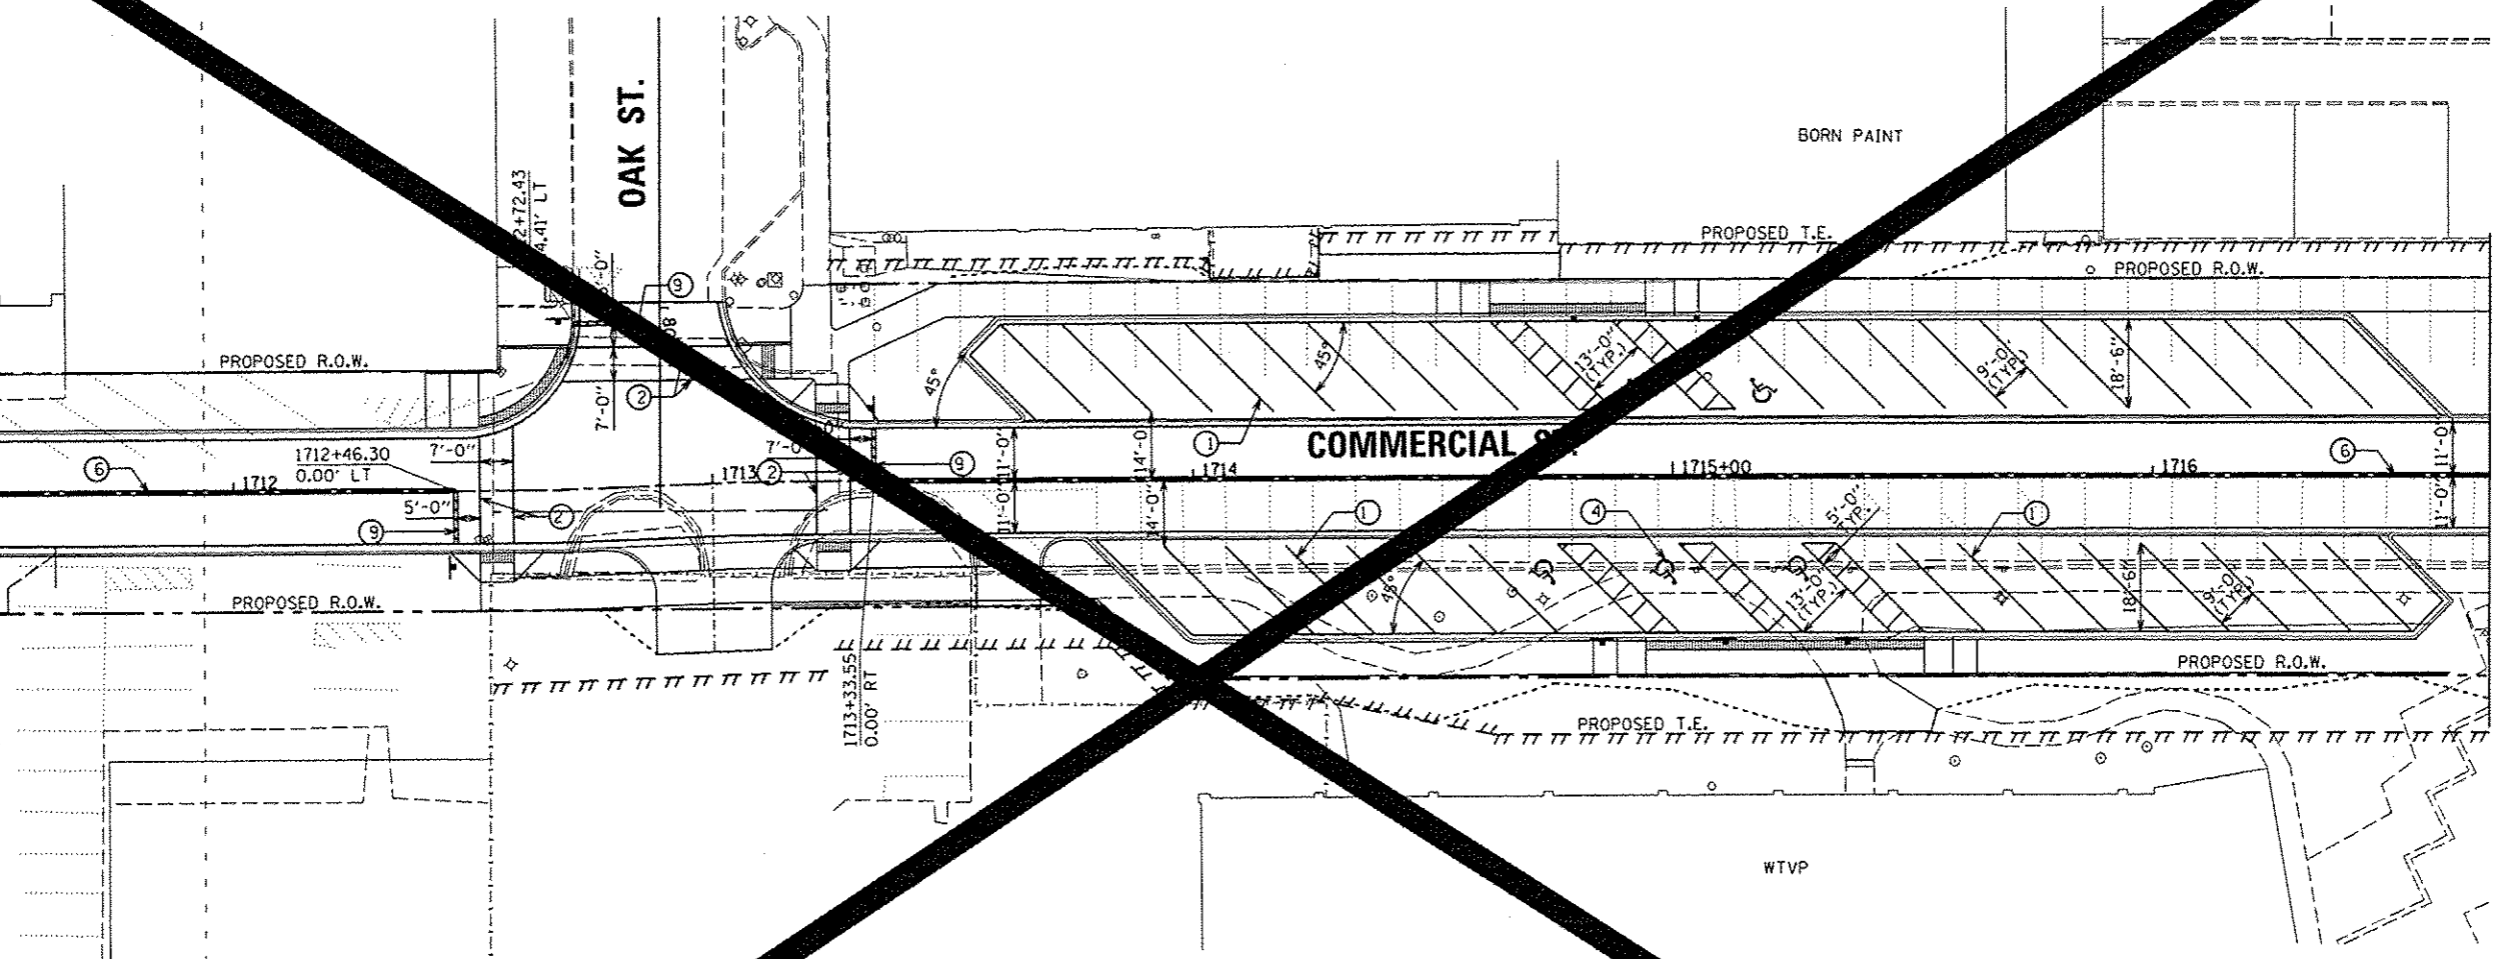

MATCHLINE STA. 1716 + 70.23

SEE STATE STREET PAVEMENT MARKING PLAN

- ① WHITE THERMOPLASTIC PAVEMENT MARKING LINE - 8" SOLID
- ② WHITE PREFORMED THERMOPLASTIC PAVEMENT MARKING LINE - 8" SOLID
- ③ WHITE THERMOPLASTIC PAVEMENT MARKING LINE - 12" (ON 45° ANGLE, 20' CTC)
- ④ PREFORMED THERMOPLASTIC PAVEMENT MARKING, LETTERS (6' HEIGHT) AND SYMBOLS (FOR LEFT AND RIGHT TURN LANE ONE ARROW 20' FROM FRONT OF STORAGE AND ONE ARROW 20' AT BACK OF STORAGE)
- ⑤ WHITE THERMOPLASTIC PAVEMENT MARKING LINE - 8" (2' LONG, 6' GAP)
- ⑥ DOUBLE YELLOW THERMOPLASTIC PAVEMENT MARKING LINE - 4" SOLID, 4" GAP
- ⑦ WHITE PREFORMED PLASTIC PAVEMENT MARKING, TYPE B - INLAID - 10' LONG, 30' GAP - 4"
- ⑧ WHITE THERMOPLASTIC PAVEMENT MARKING LINE - 10' LONG, 30' GAP - 4"
- ⑨ WHITE PREFORMED THERMOPLASTIC STOP BAR PAVEMENT MARKING LINE - 24" SOLID

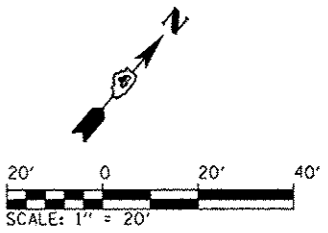

USER NAME : manak01390	DESIGNED - MCH	REVISIONS
PL0155-shs-pmk-304.dgn	DRAWN - LNF	REVISIONS
PL0155-shs-pmk-304.dgn	CHECKED - JES	REVISIONS
PL0155-shs-pmk-304.dgn	DATE - 7/18/12	REVISIONS

STATE OF ILLINOIS
DEPARTMENT OF TRANSPORTATION

COMMERCIAL STREET
PAVEMENT MARKING PLANS

SCALE: 1"=20' SHEET NO. OF SHEETS STA. 1711+50 TO STA. 1716+70.23

F.A.U. RTE.	SECTION	TOTAL SHEETS	SHEET NO.
12-00356-01-PV	PEGR	519	105
CONTRACT		0626	
ILLINOIS FED. AID PROJECT TIG-509			