





200 FEET

W16-2P
24"x18"

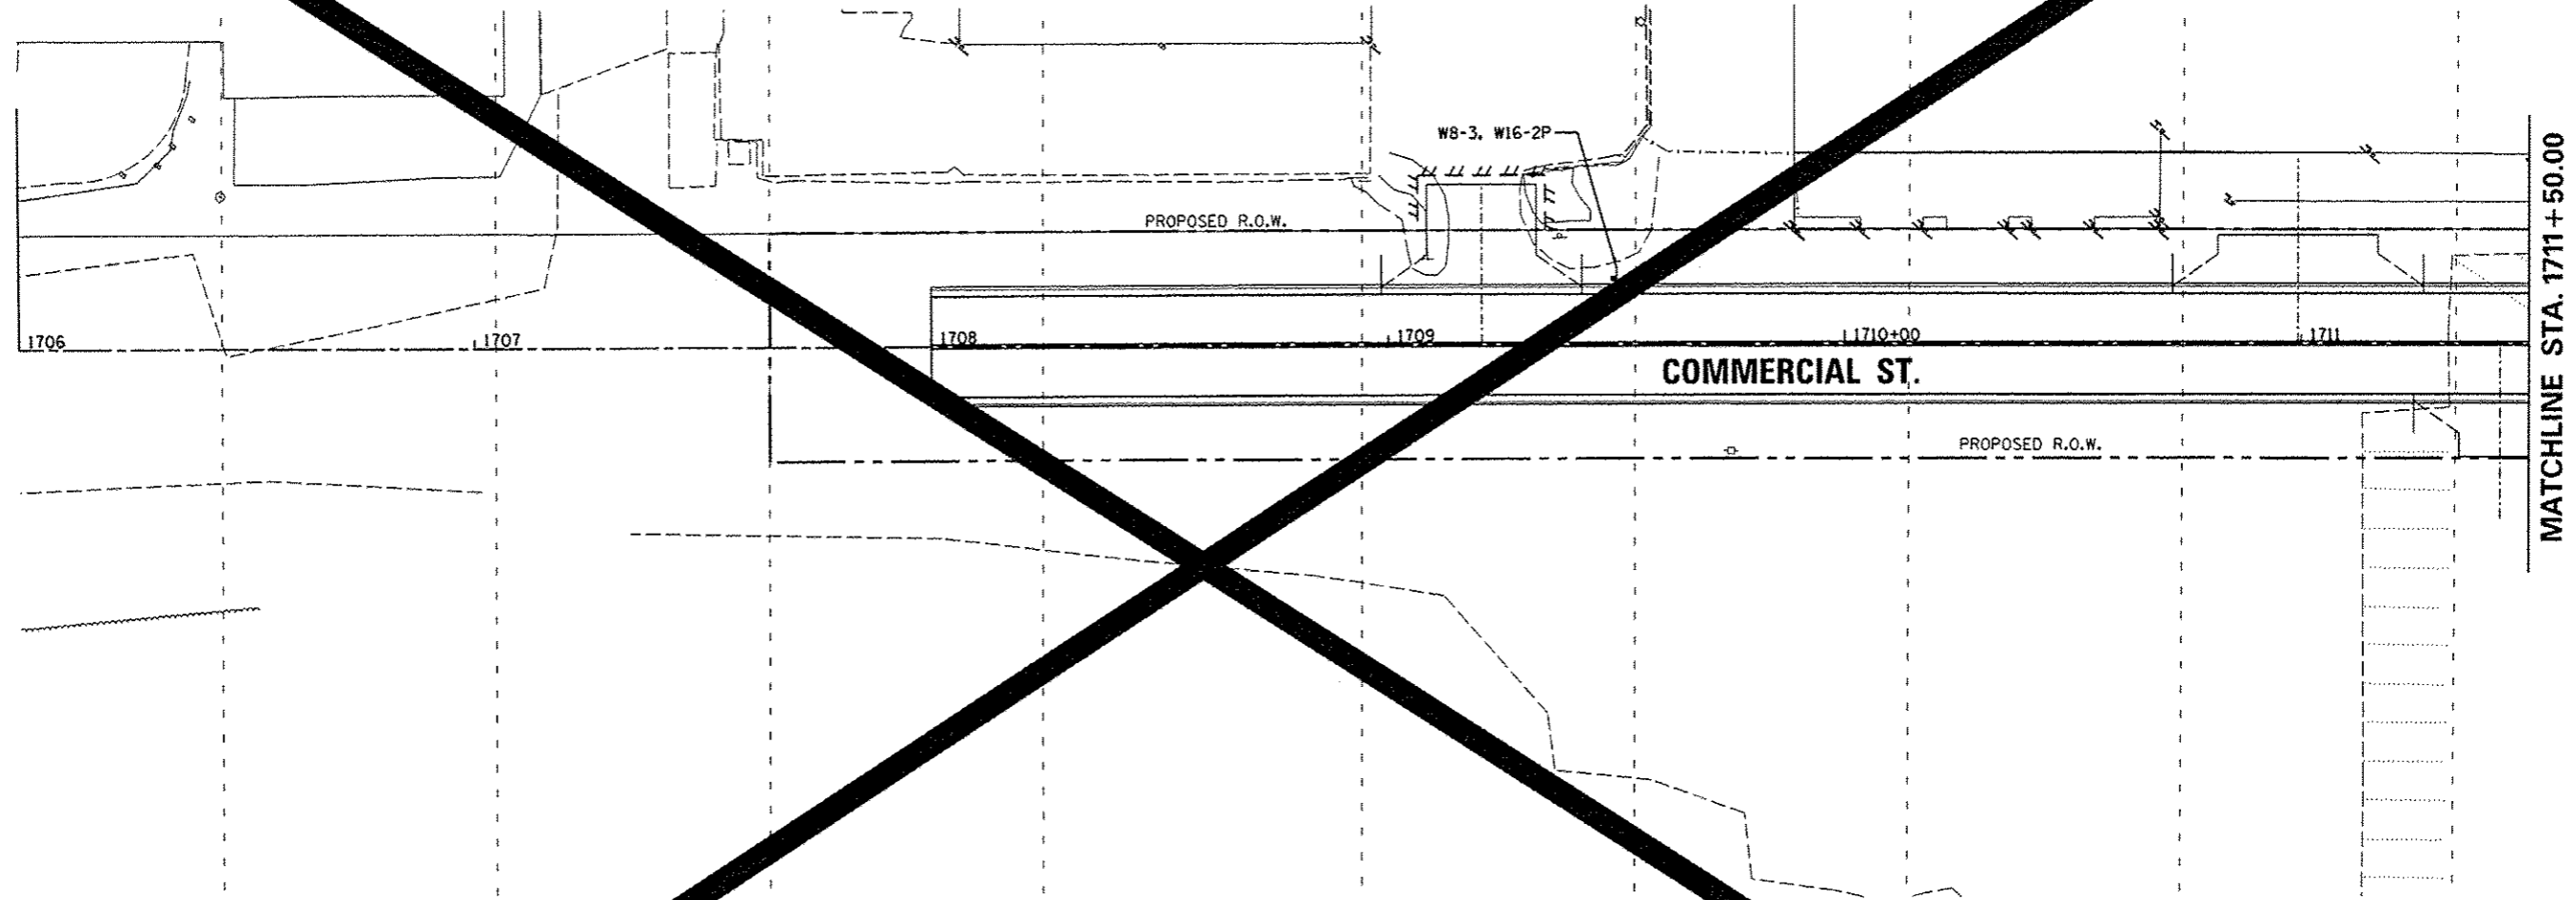

MATCHLINE STA. 1711 + 50.00

ALL SIGNS ARE TO BE PLACED BY THE CITY OF PEORIA. SHOWN FOR INFORMATION ONLY.

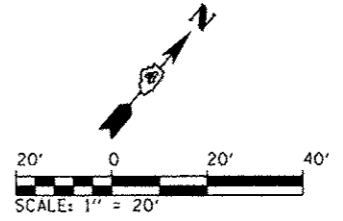

FILE NAME =	USER NAME = kovan01511	DESIGNED - JES	REVISED -
c:\pwise_work\do_not_delete\dms75322\04\010155-sht-sign-303.dgn		DRAWN - JES	REVISED -
PLOT SCALE = 39.9999 / in.		CHECKED - MCH	REVISED -
PLOT DATE = 07/23/2012		DATE - 7/18/12	REVISED -

STATE OF ILLINOIS
DEPARTMENT OF TRANSPORTATION

COMMERCIAL STREET
SIGNING PLANS
SCALE: 1"=20' SHEET NO. OF SHEETS STA. 1706+00 TO STA. 1712+00

F.A.U. RTE.	SECTION	TOTAL SHEETS	SHEET NO.
12-00356-01-PV	PEORIA	149	148
CONTRACT NO. 626		ILLINOIS FED. AID PROJECT TIG-503	