



MATCHLINE STA. 1711 + 50.00

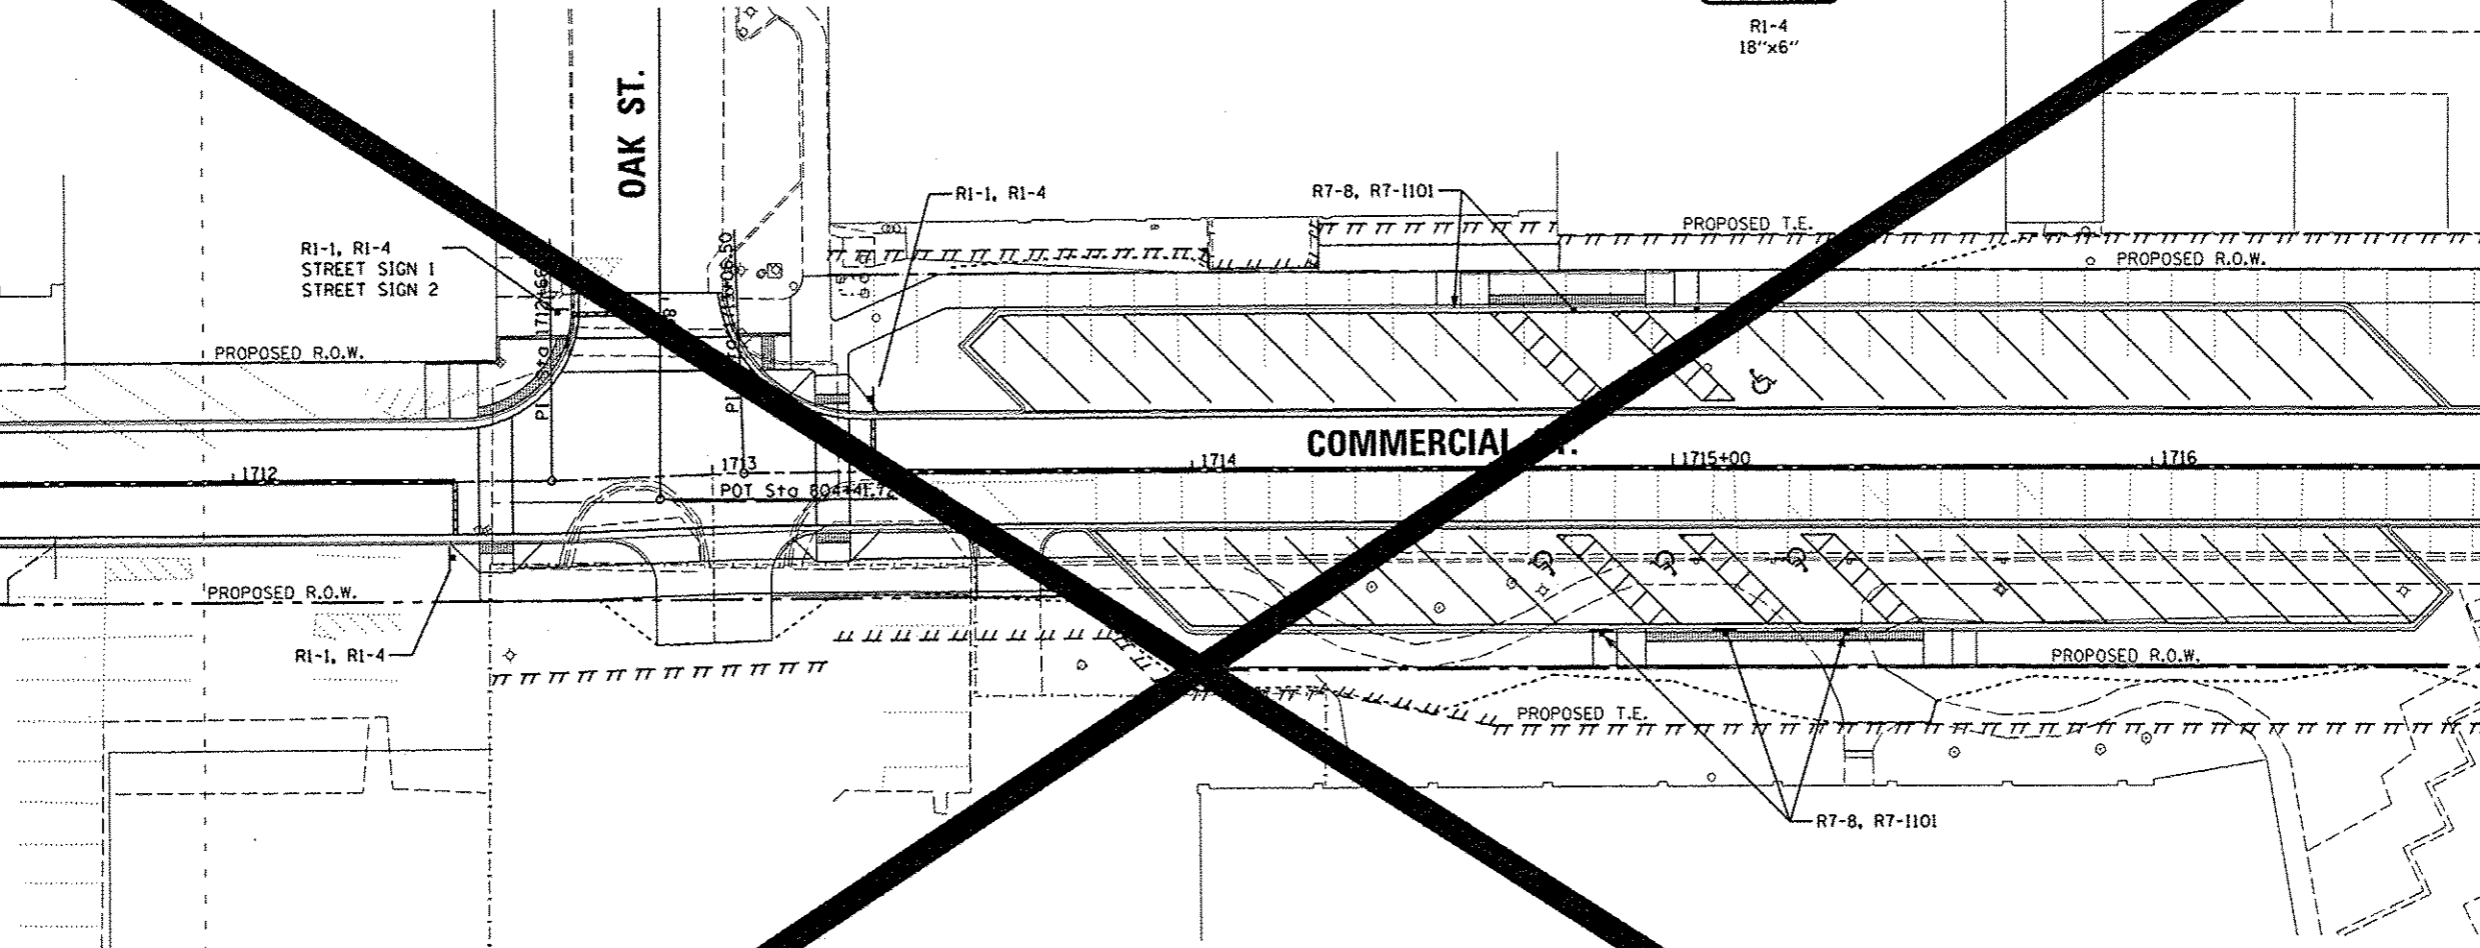

MATCHLINE STA. 1716 + 70.23




R1-1
30"x30"

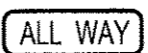

R1-4
18"x6"



R7-8
12"x18"

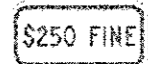


R7-1101
12"x6"
SIGN BOARD
SHALL BE \$350 FINE

COMMERCIAL STREET
STREET SIGN-2

OAK STREET
STREET SIGN-2

ALL SIGNS ARE TO
BE PLACED BY THE
CITY OF PEORIA.
SHOWN FOR
INFORMATION ONLY.

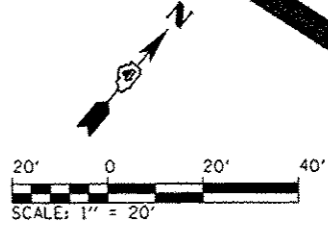

USER NAME = kovan01511	DESIGNED - JES	REVISED -
PL0155-sh1-sign-304.dgn	DRAWN - JES	REVISED -
PL0T SCALE = 39.9999 1/16"	CHECKED - MCH	REVISED -
PL0T DATE = 07/23/2012	DATE - 7/18/12	REVISED -

STATE OF ILLINOIS
DEPARTMENT OF TRANSPORTATION

COMMERCIAL STREET
SIGNING PLANS

SCALE: 1"=20' SHEET NO. OF SHEETS STA. 1711+50 TO STA. 1716+70.23

F.A.U. RTE.	SECTION	TOTAL SHEETS	SHEET NO.
12-00356-01-PV	PEORIA	149	149
CONTRACT NO. 026		ILLINOIS FED. AID PROJECT 110-5092	