


MATCHLINE STATION 1704+00

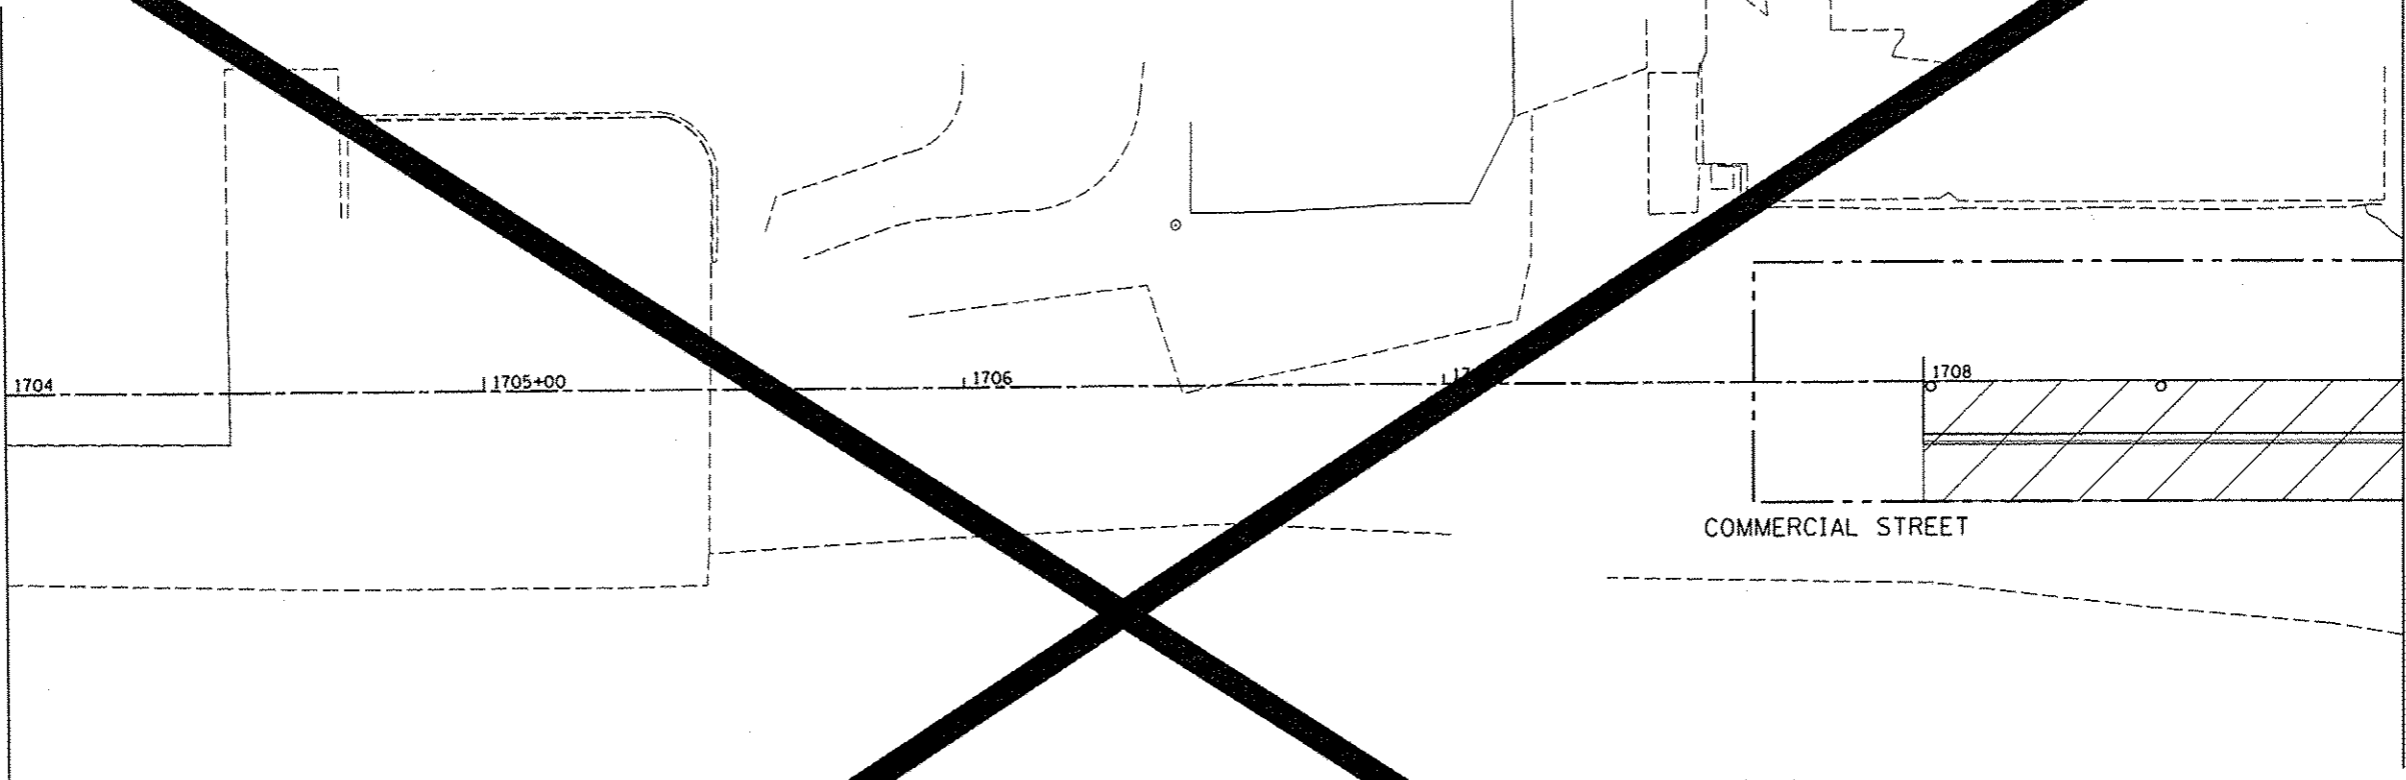

MATCHLINE STATION 1709+00

COMMERCIAL STREET

LEGEND

- TYPE II BARRICADES OR DRUMS WITH STEADY BURNING LIGHTS @ 50 FT CENTERS ALONG ROADWAY (TANGENT) AND 25 FT CENTERS ALONG TAPERS.
- TT TYPE III BARRICADES WITH STEADY BURNING LIGHTS
- ▨ WORK ZONE
- ➡ ARROW BOARD
- SIGN

NOTES:

1. STAGE I AND STAGE II OF COMMERCIAL ST. NEED TO BE CONSTRUCTED DURING STAGE I CONSTRUCTION OF STATE ST.

850 North Main Street, Merton, IL 61550
 309.321.8141 voice, 309.321.8142 fax
 www.mps-ill.com

MILLENNIA PROFESSIONAL SERVICES

| | | | |
|------------------------------------------------------------------------------|------------------------|----------------|-----------|
| FILE NAME : c:\pwise\work\do_not_delete\dms\98379\04\01\0155-stg1-STG114.dgn | USER NAME : kovan01511 | DESIGNED - TVN | REVISED - |
| PLOT SCALE : 39.9999' / 1" = | CHECKED - RPD | DRAWN - TVN | REVISED - |
| PLOT DATE : 07/23/2012 | DATE - 7/18/12 | CHECKED - RPD | REVISED - |

**STATE OF ILLINOIS
 DEPARTMENT OF TRANSPORTATION**

**COMMERCIAL STREET
 SUGGESTED STAGES OF CONSTRUCTION & TRAFFIC CONTROL PLAN
 STAGE-I**

SCALE: 1"=20' SHEET NO. OF SHEETS STA. 1704+00 TO STA. 1709+00

| | | | | |
|---------------------------|----------------|----------|--------------|-----------|
| F.A.U. RYE | SECTION | CONTRACT | TOTAL SHEETS | SHEET NO. |
| 111 | 12-00356-01-PV | PEORIA | 167 | 167 |
| ILLINOIS FED. AID PROJECT | | | TIG-509 | |

STG114