


LEGEND

- TYPE II BARRICADES OR DRUMS WITH STEADY BURNING LIGHTS @ 50 FT CENTERS ALONG ROADWAY (TANGENT) AND 25 FT CENTERS ALONG TAPERS.
 - ⊥ TYPE III BARRICADES WITH STEADY BURNING LIGHTS
 - ▨ WORK ZONE
 - ➡ ARROW BOARD
 - ⊥ SIGN
- ① PAVEMENT MARKING TAPE, TYPE III 4", SOLID WHITE LINE (TYP)
 - ② PAVEMENT MARKING TAPE, TYPE III 4", SKIP-DASH WHITE LINE, 30' SKIP, 10' DASH (TYP)
 - ③ PAVEMENT MARKING TAPE, TYPE III 4", SOLID YELLOW LINE (TYP)
 - ④ PAVEMENT MARKING TAPE, TYPE III 4" SKIP-DASH WHITE LINE, 6' SKIP, 2' DASH
 - ⑤ PAVEMENT MARKING TAPE, TYPE III LINE 4"(2@11"-C), SOLID YELLOW, (TYP)
 - ⑥ PAVEMENT MARKING TAPE, TYPE III 24"

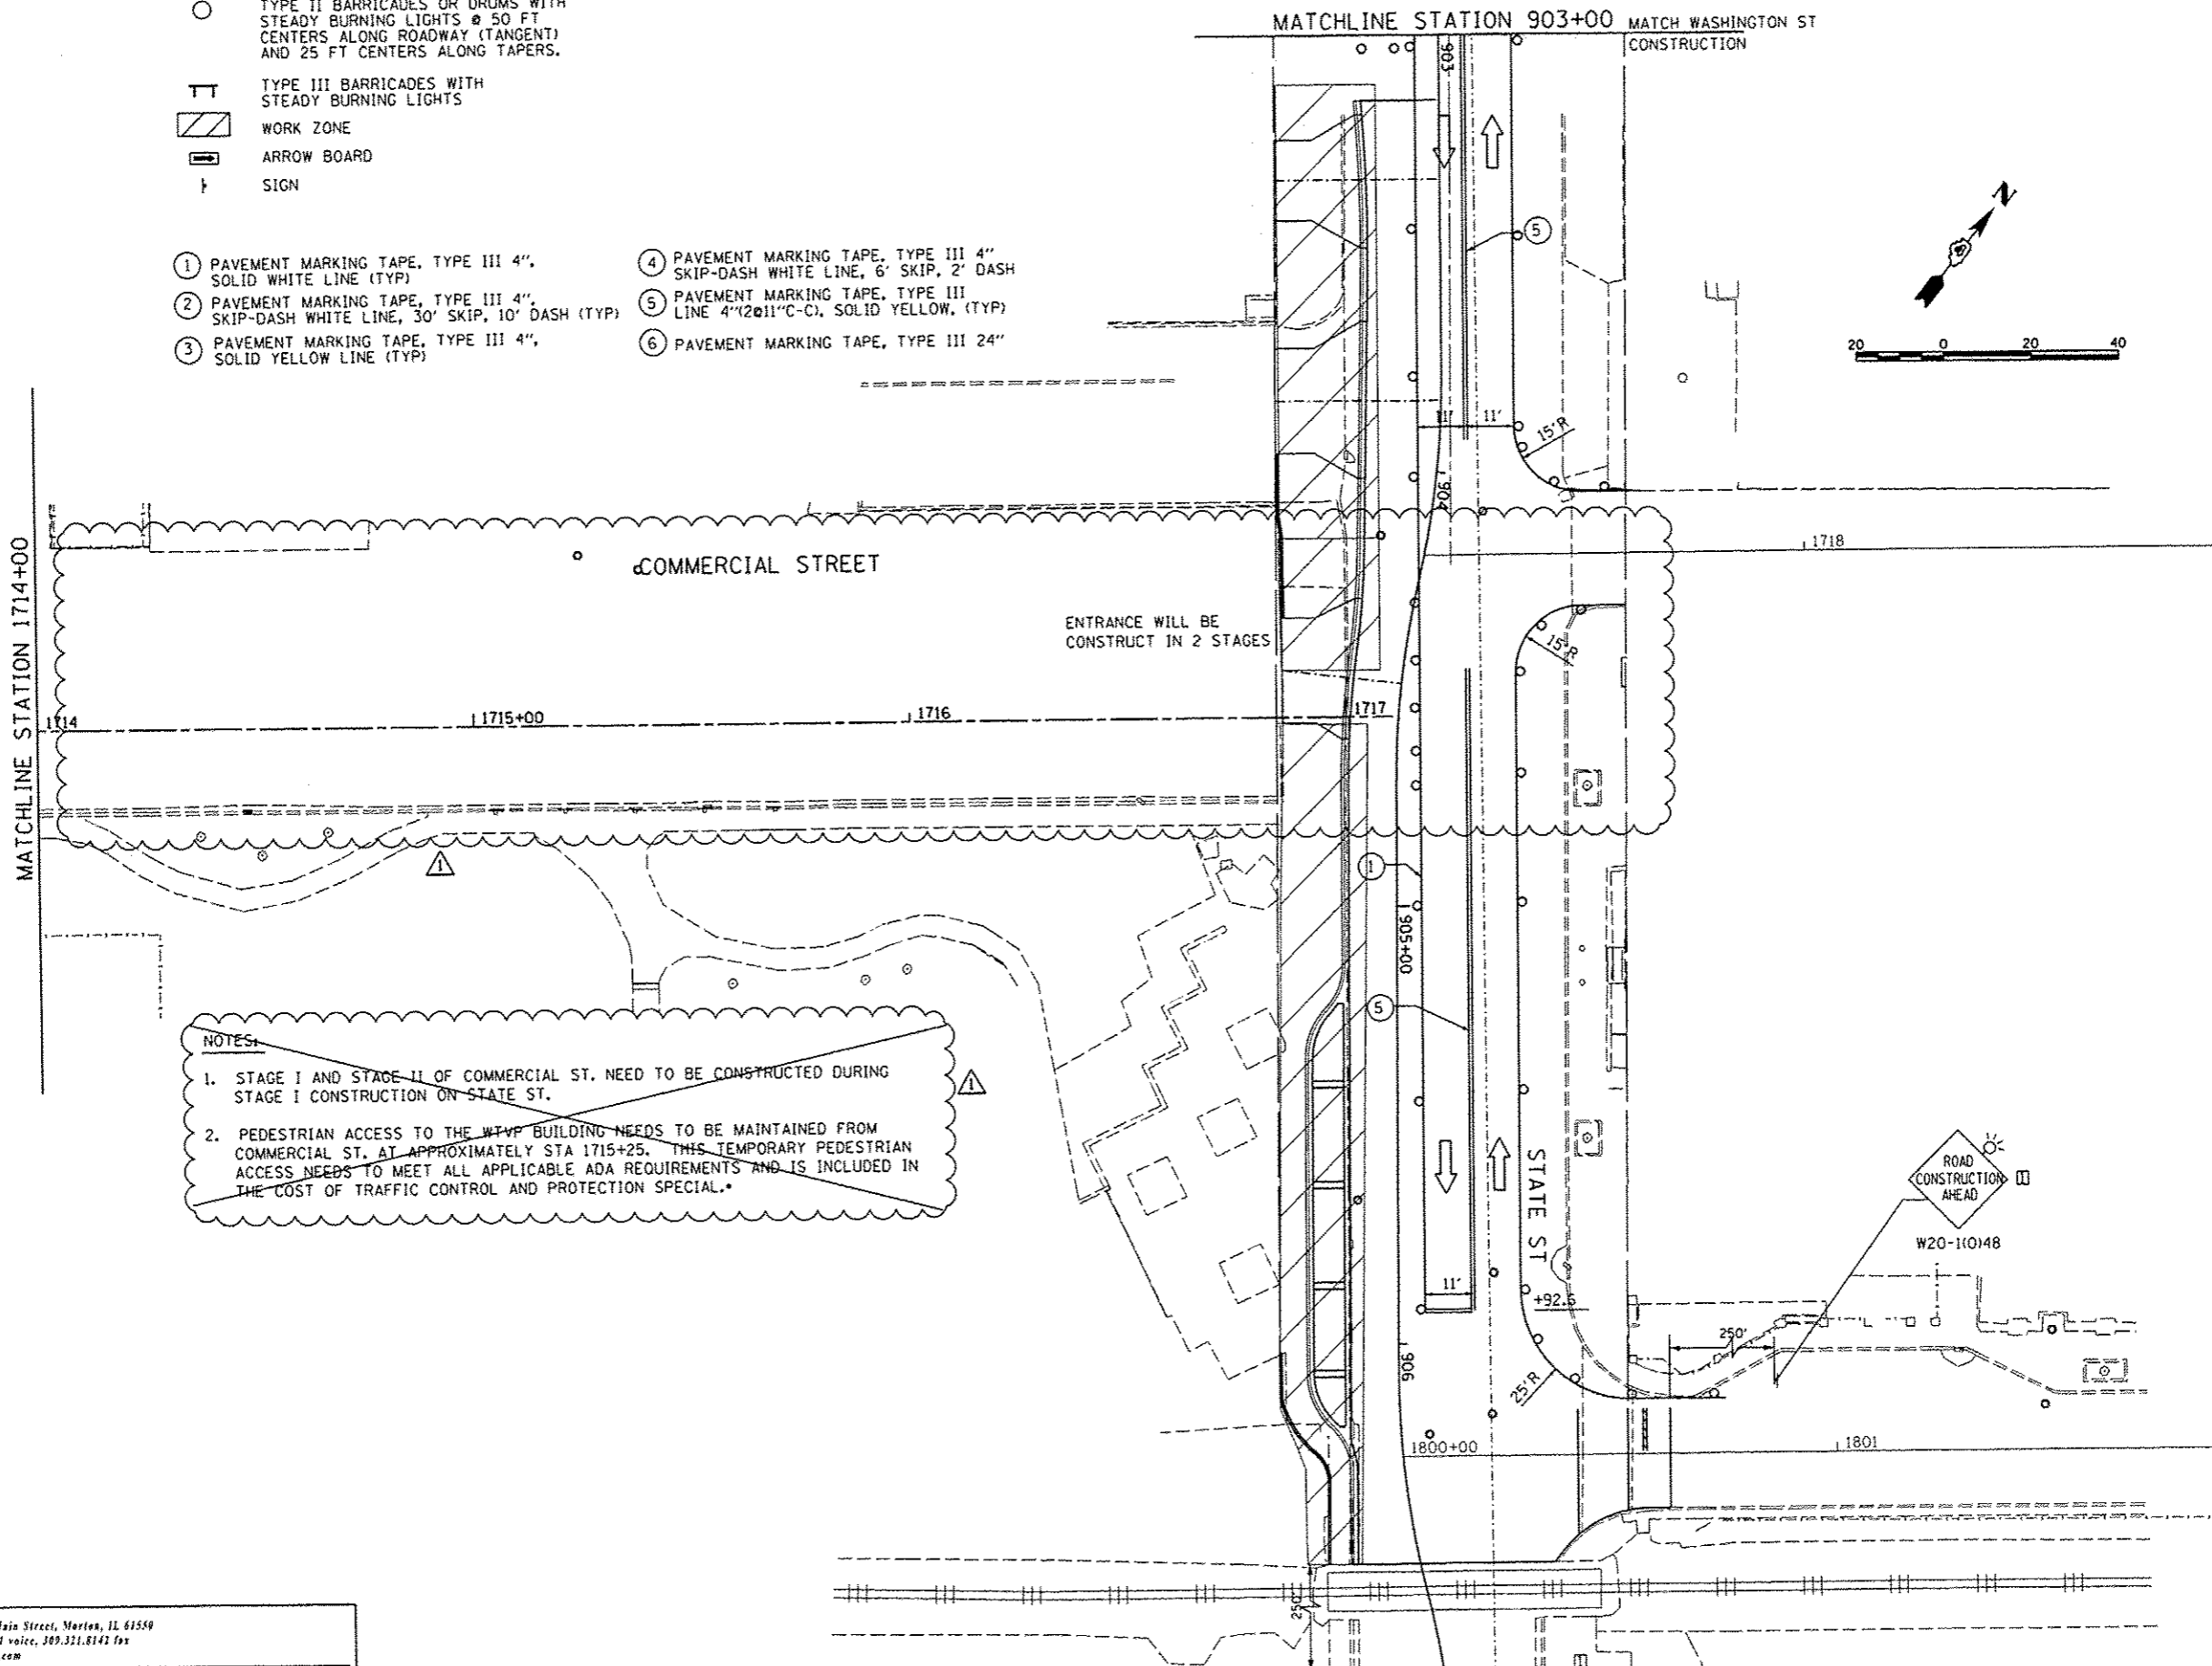

NOTES:

1. STAGE I AND STAGE II OF COMMERCIAL ST. NEED TO BE CONSTRUCTED DURING STAGE I CONSTRUCTION ON STATE ST.
2. PEDESTRIAN ACCESS TO THE WTP BUILDING NEEDS TO BE MAINTAINED FROM COMMERCIAL ST. AT APPROXIMATELY STA 1715+25. THIS TEMPORARY PEDESTRIAN ACCESS NEEDS TO MEET ALL APPLICABLE ADA REQUIREMENTS AND IS INCLUDED IN THE COST OF TRAFFIC CONTROL AND PROTECTION SPECIAL.

MILLENNIA PROFESSIONAL SERVICES
 858 North Main Street, Morton, IL 61550
 309.321.8141 voice, 309.321.8142 fax
 www.mps-ill.com

FILE NAME : c:\pwise\work\do_not_delete\dms\98379\04	USER NAME : dows000878	DESIGNED - TVN	REVISED - 10/24/12
	PL0150-sh-t-STG116.dgn	DRAWN - TVN	REVISED -
	PLOT SCALE : 39.9999 / in.	CHECKED - RPD	REVISED -
	PLOT DATE : 10/23/2012	DATE - 10/24/2012	REVISED -

**STATE OF ILLINOIS
DEPARTMENT OF TRANSPORTATION**

**COMMERCIAL STREET
SUGGESTED STAGES OF CONSTRUCTION & TRAFFIC CONTROL PLAN
STAGE-I**

SCALE: 1"=20' SHEET NO. OF SHEETS STA. 1714+00 TO STA. 1717+00

F.A.U. RTE.	SECTION	COUNTY	TOTAL SHEETS	SHEET NO.
12	12-00356-01-PV	PEORIA	519	169
CONTRACT NO. 89626			ILLINOIS FED. AID PROJECT TIG-50930501	

STG116