


NOTES:


1. STAGE I AND STAGE II OF COMMERCIAL ST. NEED TO BE CONSTRUCTED DURING STAGE I CONSTRUCTION ON STATE ST.
2. ACCESS TO THE WTVP STORAGE LOT AND ADJACENT PARKING LOT WEST OF OAK ST. NEEDS TO BE MAINTAINED THROUGHOUT BOTH STAGES OF CONSTRUCTION.
3. STAGE II OF OAK ST INTERSECTION NEED TO BE CONSTRUCTED HALF AT A TIME TO MAINTAIN TRAFFIC FLOW.

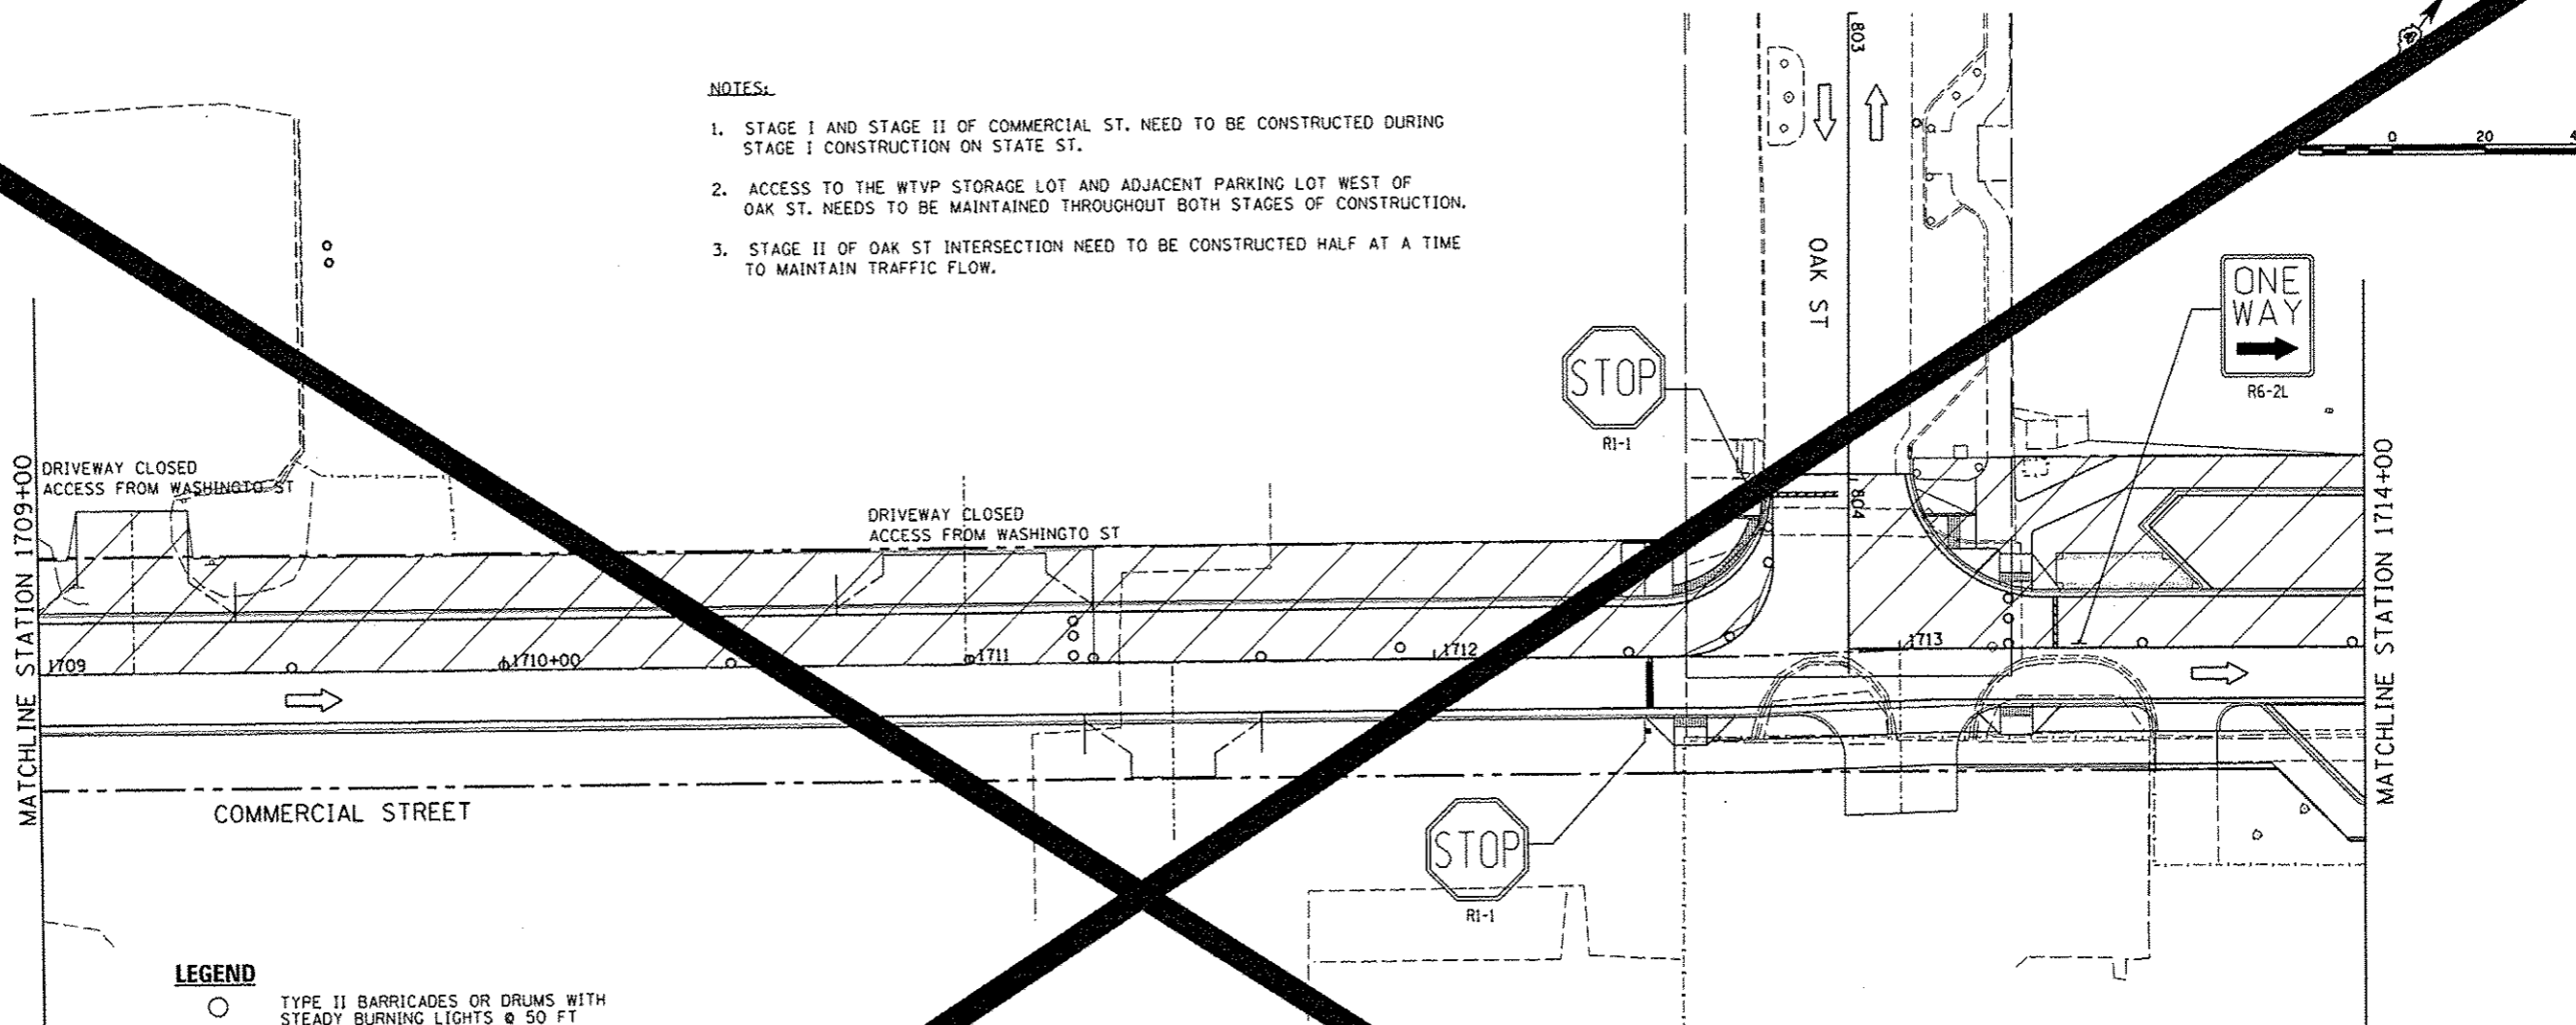

LEGEND

- TYPE II BARRICADES OR DRUMS WITH STEADY BURNING LIGHTS @ 50 FT CENTERS ALONG ROADWAY (TANGENT) AND 25 FT CENTERS ALONG TAPERS.
- ⊥ TYPE III BARRICADES WITH STEADY BURNING LIGHTS
- ▨ WORK ZONE
- ➡ ARROW BOARD
- ⊢ SIGN

- ① PAVEMENT MARKING TAPE, TYPE III 4" SOLID WHITE LINE (TYP)
- ② PAVEMENT MARKING TAPE, TYPE III SKIP-DASH WHITE LINE, 30' SKIP, 2' DASH (TYP)
- ③ PAVEMENT MARKING TAPE, TYPE III 4" SOLID YELLOW LINE (TYP)
- ④ PAVEMENT MARKING TAPE, TYPE III 4" SKIP-DASH WHITE LINE, 6' SKIP, 2' DASH (TYP)
- ⑤ PAVEMENT MARKING TAPE, TYPE III LINE 4" (2@11" C-C), SOLID YELLOW, (TYP)
- ⑥ PAVEMENT MARKING TAPE, TYPE III 24" SOLID YELLOW LINE (TYP)


 100 North Main Street, Moline, IL 61550
 309.321.8141 voice, 309.321.8142 fax
 www.mps-ill.com
MILLENNIA PROFESSIONAL SERVICES
 USER NAME = kovan01511
 BL0155-shr-STG215.dgn
 PLOT SCALE = 39.9999" = 1 in.
 PLOT DATE = 07-23-2012
 DESIGNED - TVN
 DRAWN - TVN
 CHECKED - RPD
 DATE - 7/18/12
 REVISED -
 REVISED -
 REVISED -
 REVISED -

STATE OF ILLINOIS
DEPARTMENT OF TRANSPORTATION

COMMERCIAL STREET - STAGE II
 SUGGESTED STAGES OF CONSTRUCTION & TRAFFIC CONTROL PLAN
 STAGE - II
 SCALE: 1"=20'
 SHEET NO. OF SHEETS STA. 1709+00 TO STA. 1714+00

F.A.U. RTE.	SECTION	TOTAL SHEETS	SHEET NO.
12-00356-01-PV	PEORIA	188	188
CONTRACT NO. 626		ILLINOIS FED. AID PROJECT TIG-5093	

STG215