
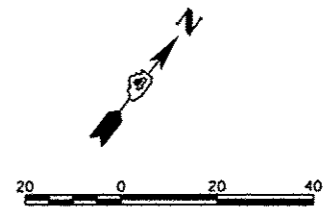


**LEGEND**

- TYPE II BARRICADES OR DRUMS WITH STEADY BURNING LIGHTS @ 50 FT CENTERS ALONG ROADWAY (TANGENT) AND 25 FT CENTERS ALONG TAPERS.
- ▭ TYPE III BARRICADES WITH STEADY BURNING LIGHTS
- ▨ WORK ZONE
- ➔ ARROW BOARD
- ↑ SIGN
- ① PAVEMENT MARKING TAPE, TYPE III 4", SOLID WHITE LINE (TYP)
- ② PAVEMENT MARKING TAPE, TYPE III 4", SKIP-DASH WHITE LINE, 30' SKIP, 10' DASH (TYP)
- ③ PAVEMENT MARKING TAPE, TYPE III 4", SOLID YELLOW LINE (TYP)
- ④ PAVEMENT MARKING TAPE, TYPE III 4" SKIP-DASH WHITE LINE, 6' SKIP, 2' DASH
- ⑤ PAVEMENT MARKING TAPE, TYPE III LINE 4"(2@11"C-C), SOLID YELLOW, (TYP)
- ⑥ PAVEMENT MARKING TAPE, TYPE III 24"

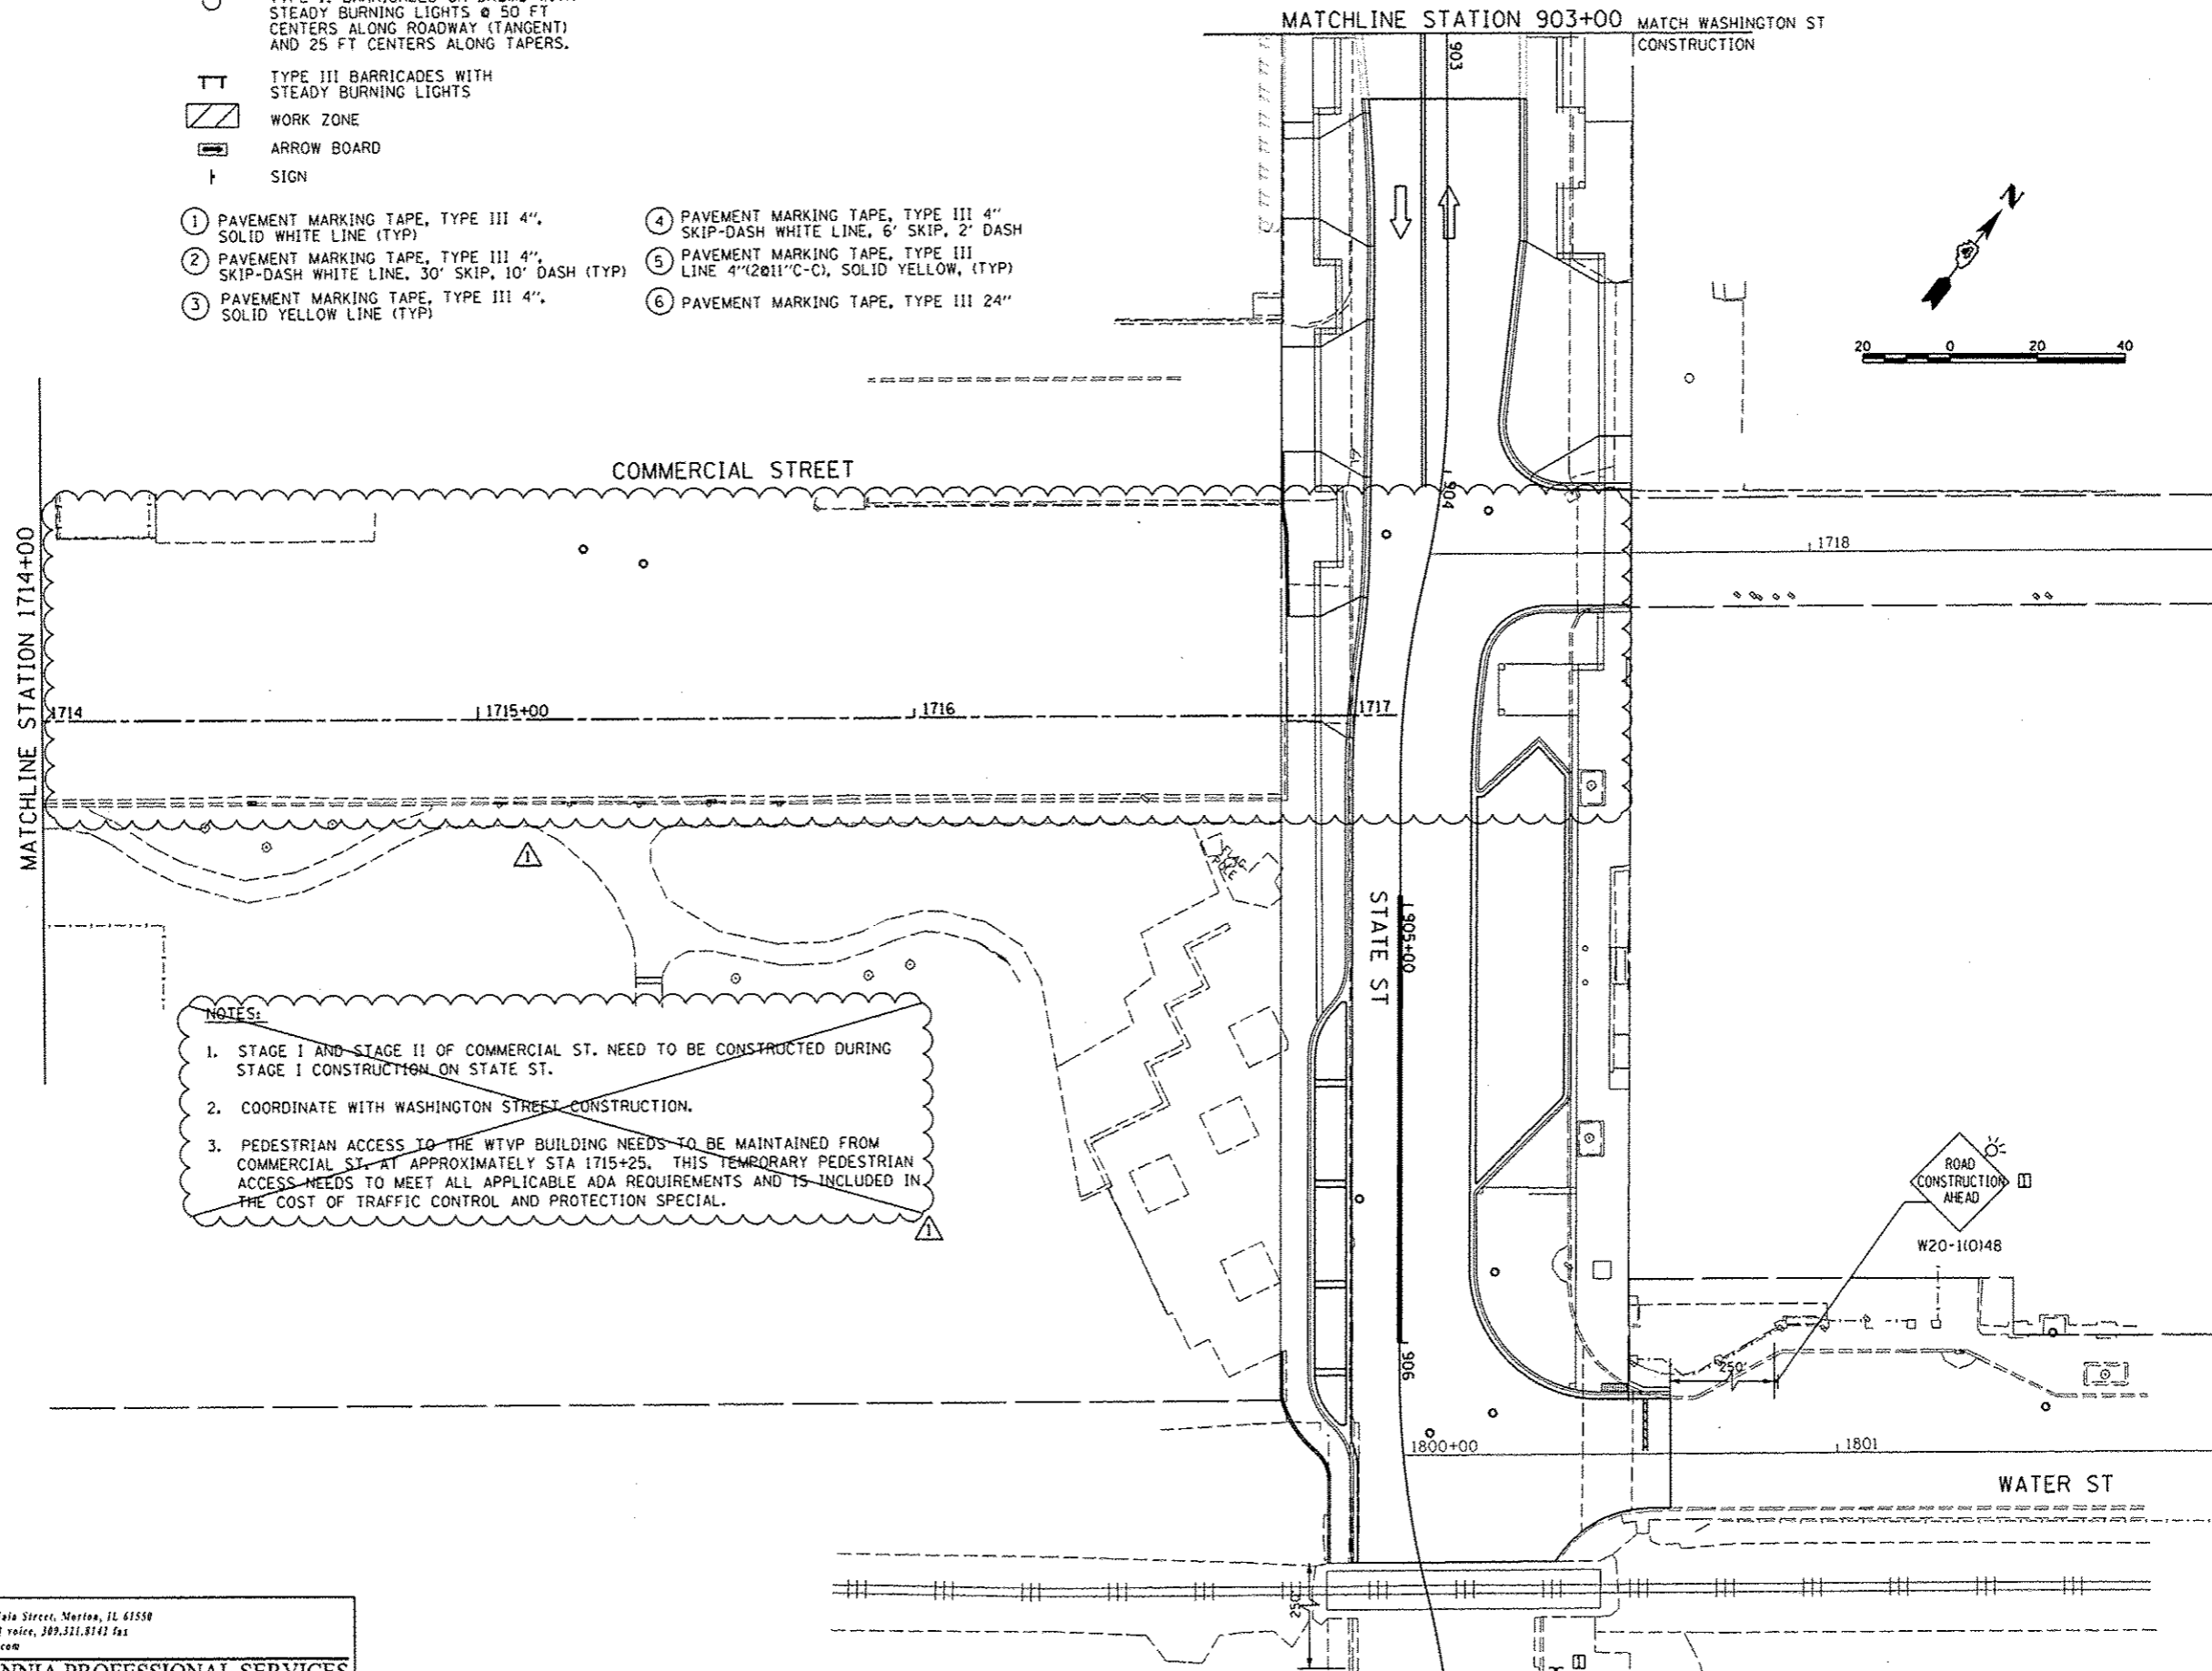

**NOTES:**

1. STAGE I AND STAGE II OF COMMERCIAL ST. NEED TO BE CONSTRUCTED DURING STAGE I CONSTRUCTION ON STATE ST.
2. COORDINATE WITH WASHINGTON STREET CONSTRUCTION.
3. PEDESTRIAN ACCESS TO THE WTVP BUILDING NEEDS TO BE MAINTAINED FROM COMMERCIAL ST. AT APPROXIMATELY STA 1715+25. THIS TEMPORARY PEDESTRIAN ACCESS NEEDS TO MEET ALL APPLICABLE ADA REQUIREMENTS AND IS INCLUDED IN THE COST OF TRAFFIC CONTROL AND PROTECTION SPECIAL.

**MILLENNIA PROFESSIONAL SERVICES**  
 850 North Main Street, Merton, IL 61550  
 309.321.8141 voice, 309.321.8142 fax  
 www.mps-ll.com

FILE NAME =	USER NAME = daws00079	DESIGNED - TVN	REVISED - 10/24/12
c:\pwise_work\do_not_delete\dms\98379\04	20101015-sh1-STG216.dgn	DRAWN - TVN	REVISED -
	PLOT SCALE = 3/4" = 1' - 0"	CHECKED - RPD	REVISED -
	PLOT DATE = 10/23/2012	DATE - 10/24/2012	REVISED -

**STATE OF ILLINOIS  
 DEPARTMENT OF TRANSPORTATION**

**COMMERCIAL STREET - STAGE II  
 SUGGESTED STAGES OF CONSTRUCTION & TRAFFIC CONTROL PLAN  
 STAGE-II**

SCALE: 1"=20'    SHEET NO. OF SHEETS    STA. 1714+00 TO STA. 1717+00

F.A.U. RTE.	SECTION	COUNTY	TOTAL SHEETS	SHEET NO.
12	12-00356-01-PV	PEORIA	519	189
CONTRACT NO. 89626			ILLINOIS FED. AID PROJECT TIG-599315B1	

STG216