



DATE	
BY	
PROJECT	
NO. OF SHEETS	
NO. OF THIS SHEET	
NO. OF THIS SHEET	
NO. OF THIS SHEET	
NO. OF THIS SHEET	
NO. OF THIS SHEET	
NO. OF THIS SHEET	

DATE	
BY	
PROJECT	
NO. OF SHEETS	
NO. OF THIS SHEET	
NO. OF THIS SHEET	
NO. OF THIS SHEET	
NO. OF THIS SHEET	
NO. OF THIS SHEET	
NO. OF THIS SHEET	

**REPAIR DESCRIPTIONS**

REPAIR 3747 - CONSTRUCT A NEW 8" SANITARY SEWER FROM STA. 1+00.00 TO 3+61.32. INCLUDE SEWER SERVICE CONNECTIONS CAPPED AT R.O.W. LINE FOR FUTURE COLLECTION AT STATIONS 1+34.48, 1+39.48, 1+54.48, 1+49.48, 2+09.19, 2+19.19, 2+24.19, 2+64.12, 2+79.12, 2+84.12, 3+29.05, 3+39.05 AND 3+44.05.

LOCATION	SANITARY SCHEDULE			
	69300100	60218400	XX007503	Z0056900
	CONTROLLED LOW-STRENGTH MATERIAL	MANHOLES, TYPE A 4'-DIAMETER, TYPE 1 FRAME, CLOSED LID	SANITARY SEWER SERVICE (OPEN CUT), 6" PVC	SANITARY SEWER 8"
REPAIR 3747	316	1	325	258
TOTAL	316	1	325	258

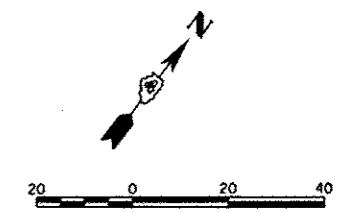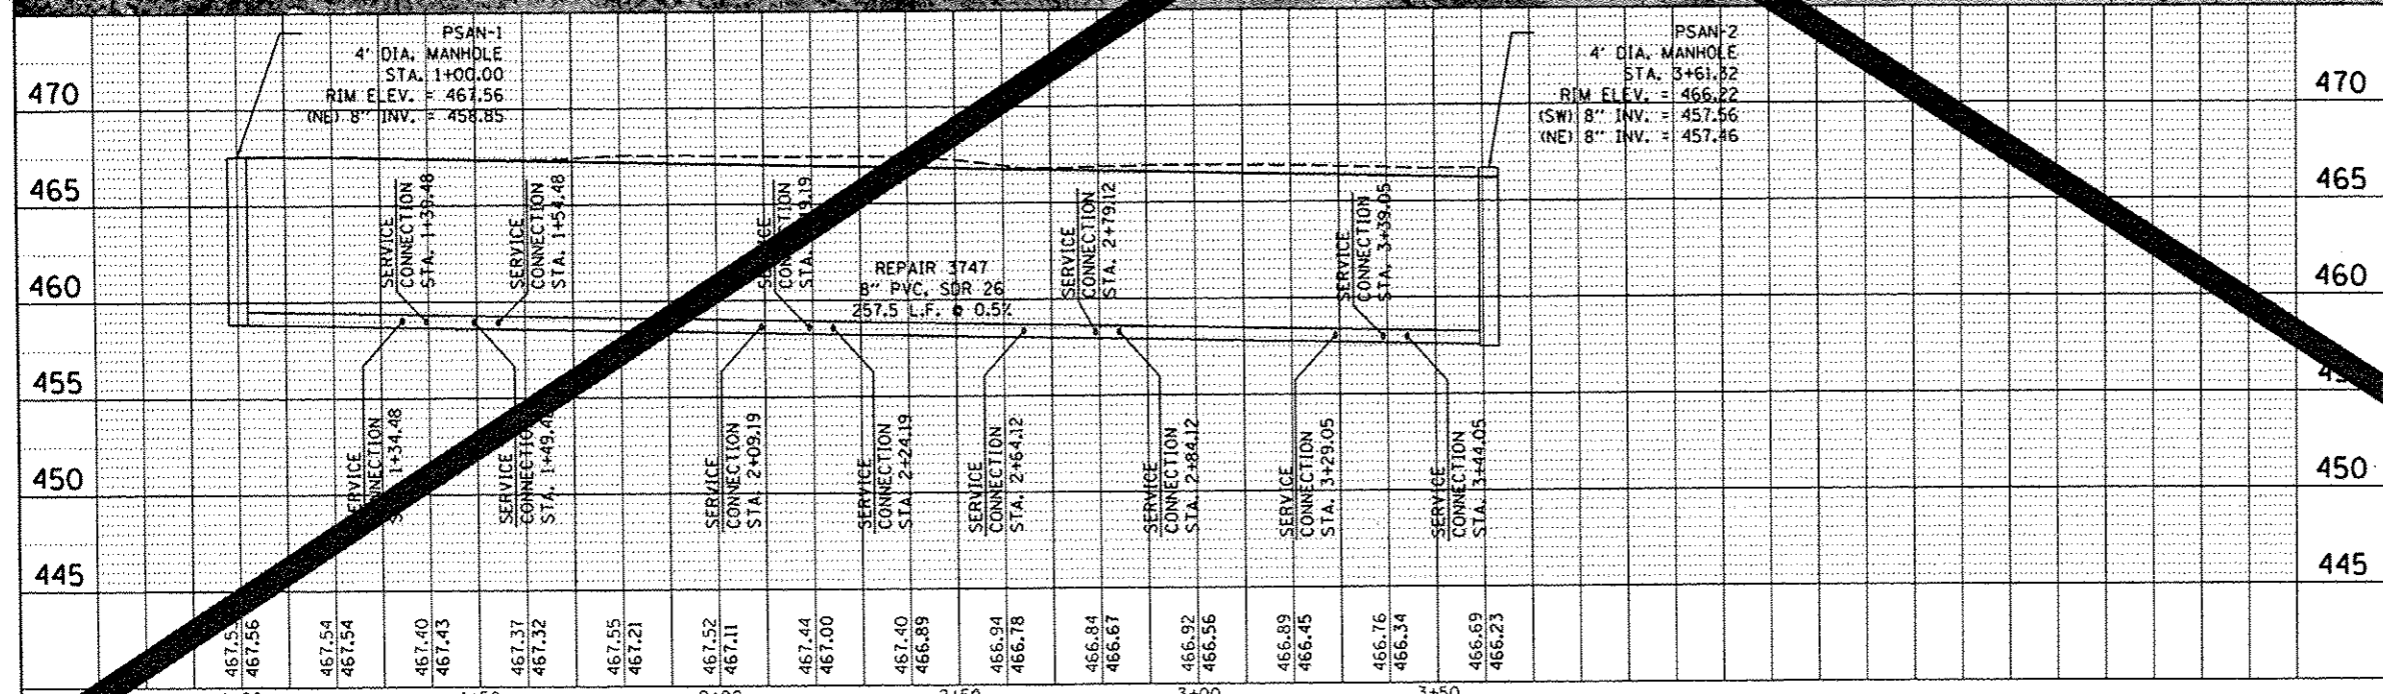

**REPAIR KEYNOTES**

- (A) CONSTRUCT NEW SERVICE AND CAP AT R.O.W. LINE



USER NAME	DESIGNED - PWM	REVISED -
DRAWN - RLA	REVISED -	REVISED -
CHECKED - CAL	REVISED -	REVISED -
DATE - 7/18/12	REVISED -	REVISED -

STATE OF ILLINOIS  
DEPARTMENT OF TRANSPORTATION

**COMMERCIAL STREET  
SANITARY SEWER PLANS**

SCALE: 1"=20' SHEET NO. OF SHEETS STA. TO STA.

F.A.U. RTE.	SECTION	COD.	TOTAL SHEETS	SHEET NO.
	12-00356-01-PV			214
PEORIA			CONTRACT NO. 26	
ILLINOIS FED. AID PROJECT TIG-508312				