



STATION	OFFSET	
1. 1712+51.30	13.45'	LT
2. 1712+51.30	24.50'	LT
3. 1712+55.76	29.52'	LT
4. 1712+70.22	29.49'	LT
5. 1713+04.25	36.57'	LT
6. 1713+13.07	36.14'	LT
7. 1713+14.05	41.03'	LT
8. 1713+19.03	40.90'	LT
9. 1713+24.82	40.97'	LT
10. 1713+25.91	32.59'	LT
11. 1713+35.20	19.02'	LT
12. 1713+35.20	14.02'	LT
13. 1713+62.63	14.02'	LT
14. 1713+56.58	19.02'	LT
15. 1713+51.50	26.14'	LT
16. 1713+47.43	41.08'	LT

STATION	OFFSET	
17. 1712+51.29	19.08'	RT
18. 1712+51.29	25.00'	RT
19. 1712+66.47	17.99'	RT
20. 1712+77.27	22.50'	RT
21. 1712+86.20	17.99'	RT
22. 1712+87.20	24.99'	RT
23. 1712+86.88	35.00'	RT
24. 1713+12.11	34.83'	RT
25. 1713+12.08	25.00'	RT
26. 1713+12.07	22.03'	RT
27. 1713+22.07	21.62'	RT
28. 1713+34.55	12.58'	RT
29. 1713+29.14	18.00'	RT
30. 1713+82.86	18.00'	RT
31. 1713+79.96	25.00'	RT
32. 1713+96.04	41.08'	RT
33. 1712+40.30	24.50'	LT
34. 1713+49.92	16.52'	LT
35. 1713+59.45	34.08'	LT
36. 1714+26.46	41.08'	LT
37. 1714+26.46	46.60'	LT
38. 1714+76.66	46.60'	LT
39. 1714+76.44	41.08'	LT

CONTROL POINTS PROVIDED FOR ALL STANDARD PLANTER BOXES AND 3' AND 4' INTERSECTION BRICK PAVER INLAY FOR CONSTRUCTION, SEE DETAILS 4, 23, AND 24 RESPECTIVELY FOR FURTHER INFORMATION.

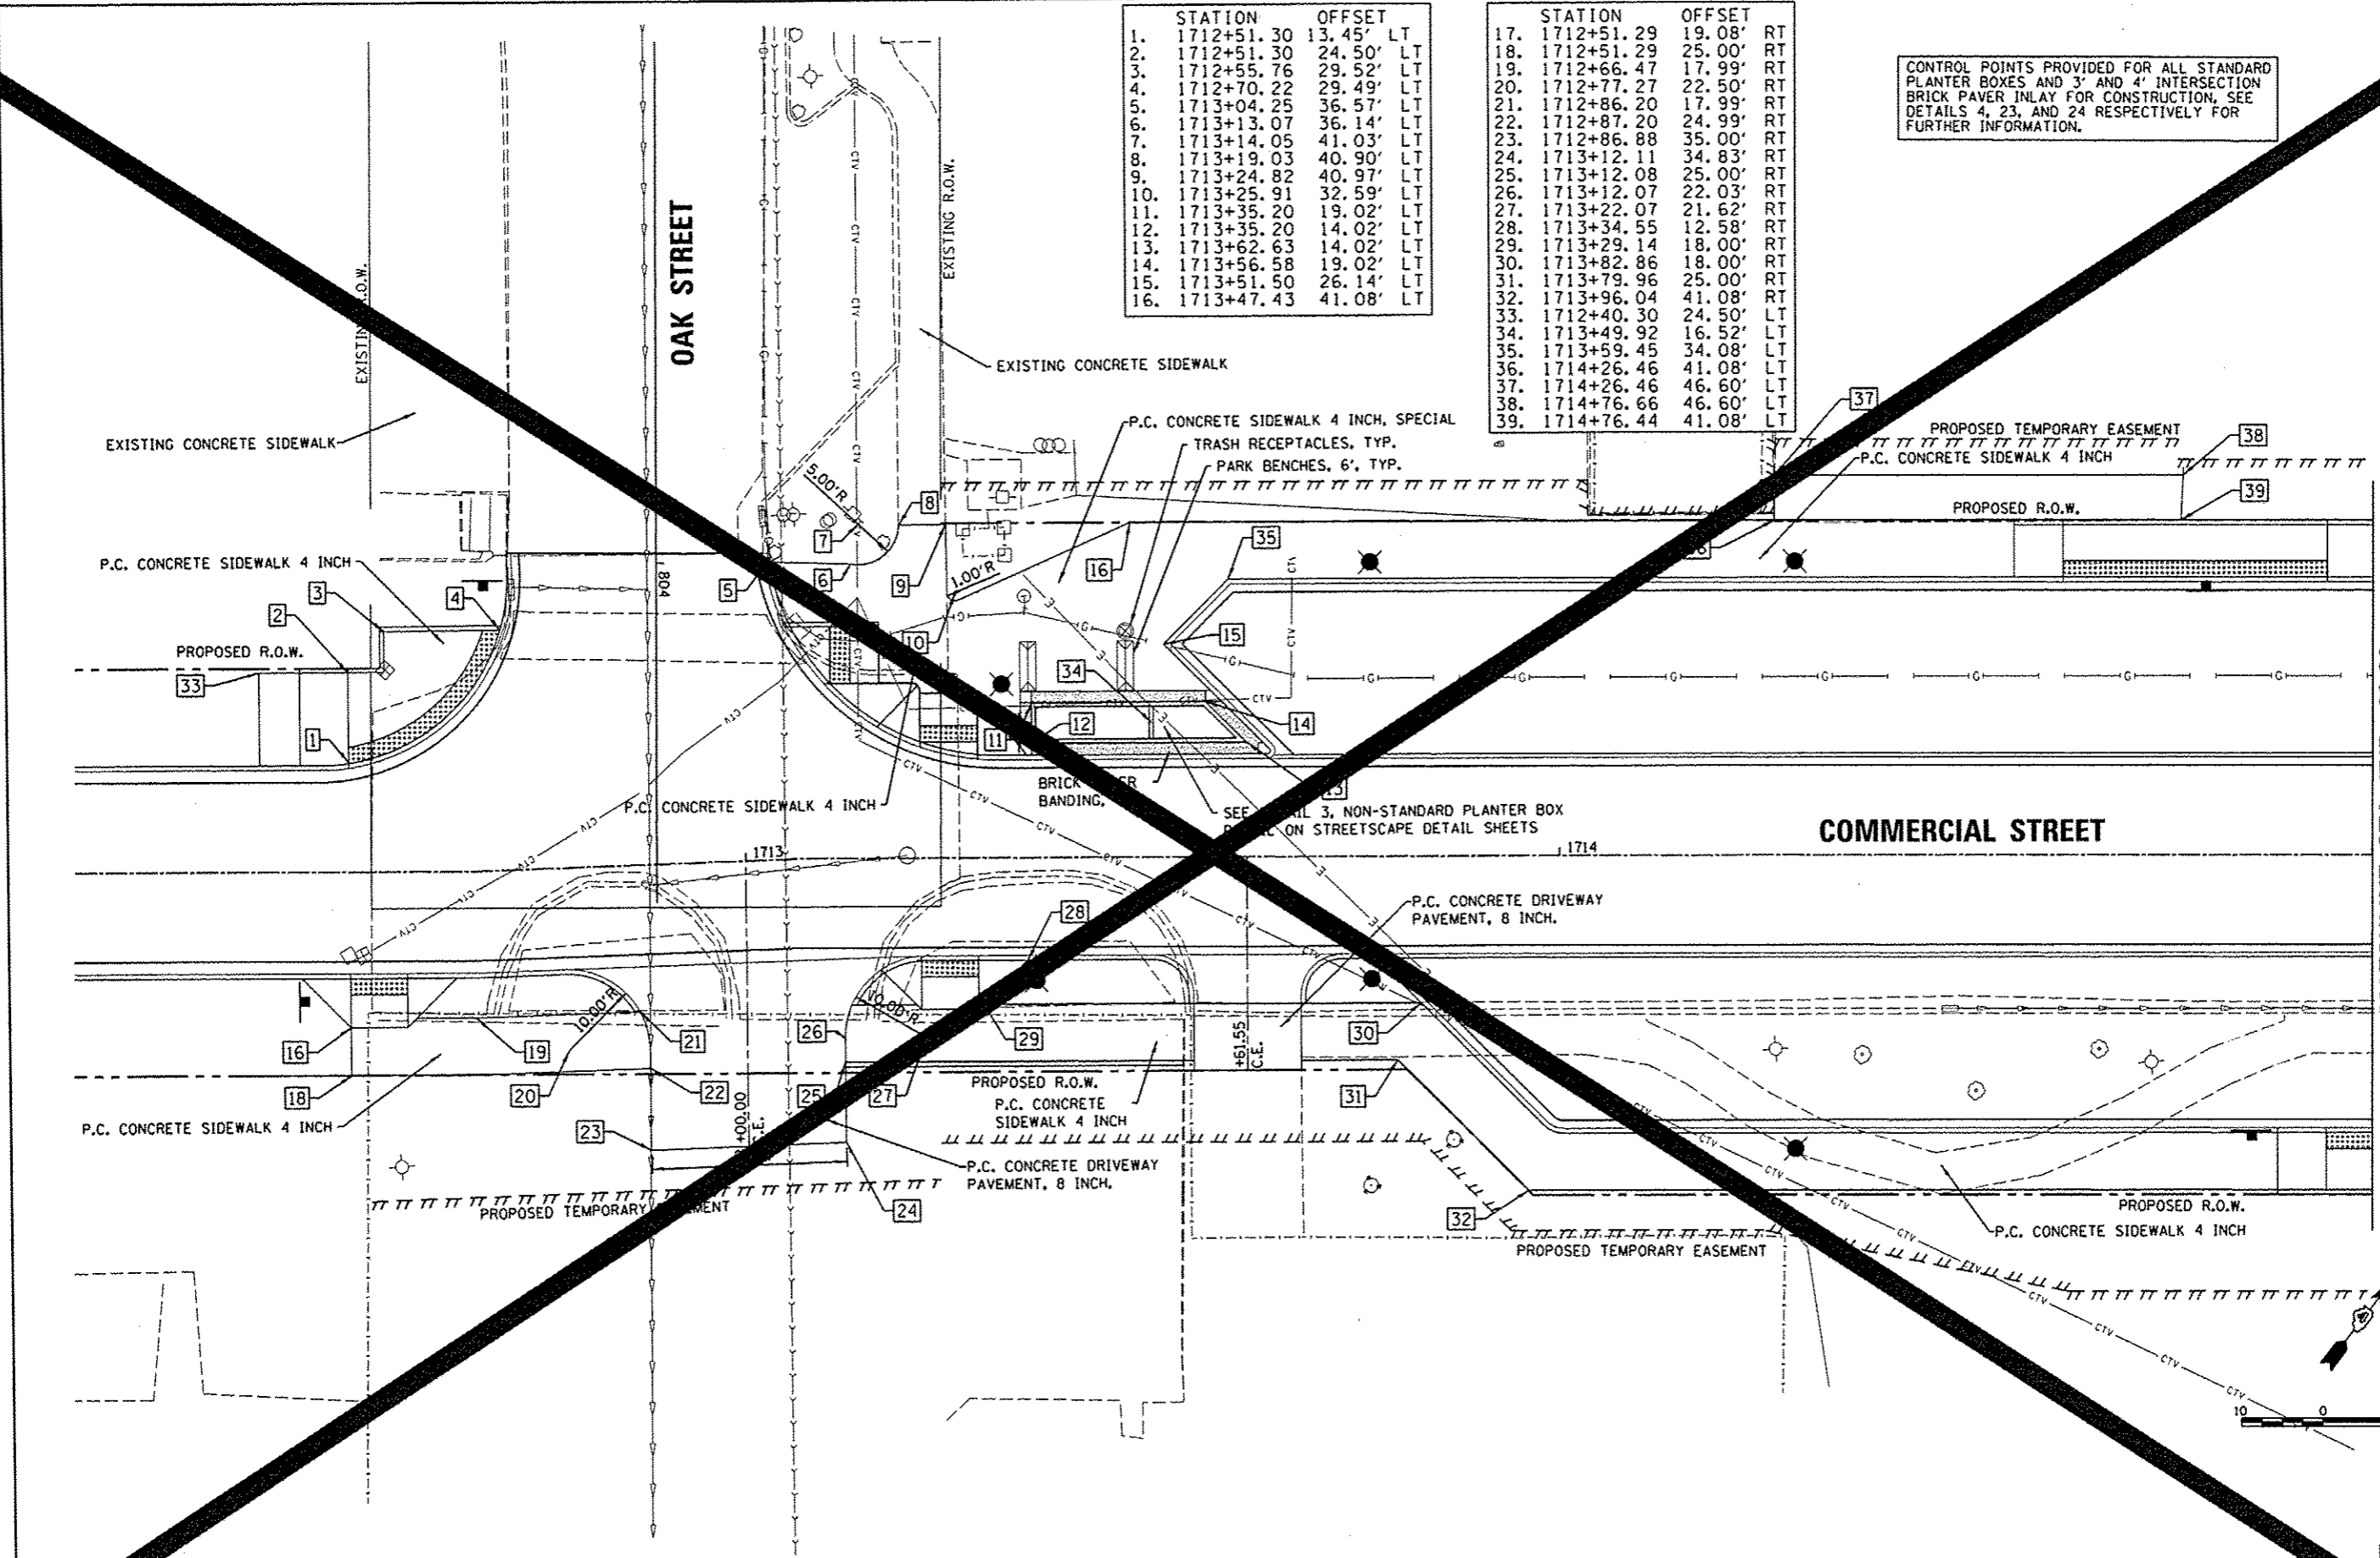

MATCHLINE STA. 1715 + 00.00

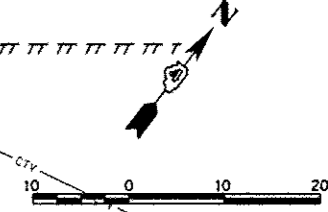

FILE NAME =	USER NAME = manah01390	DESIGNED - STH	REVISED -
c:\pwise\work\do_not_delete\dms73427\04	040155-sht-1ndscp030.dgn	DRAWN - STH	REVISED -
	PLOT SCALE = 20.0000' = 1"	CHECKED - BAB	REVISED -
	PLOT DATE = 07/23/2012	DATE - 7/18/12	REVISED -

STATE OF ILLINOIS
DEPARTMENT OF TRANSPORTATION

COMMERCIAL STREET
STREETScape PLAN

SCALE: 1"=10' SHEET NO. OF SHEETS STA. 1712+13.00 TO STA. 1715+00.00

F.A.U. RTE.	SECTION	CODING	TOTAL SHEETS	SHEET NO.
0610	12-00356-01-PV		262	262
CONTRACT NO. 26			ILLINOIS FED. AID PROJECT TIG-50931	

Farnsworth GROUP
2707 N. KNOXVILLE AVE., SUITE 100
PEORIA, ILLINOIS 61614
PHONE: (309) 699-8820 FAX: (309) 699-8820