



STATION	OFFSET	STATION	OFFSET
1. 1716+92.03	41.08' RT	15. 1716+51.89	32.69' LT
2. 1717+01.52	41.08' RT	16. 1716+75.98	14.64' RT
3. 1716+88.53	42.58' RT	17. 1716+80.99	28.61' RT
4. 1716+84.26	41.08' RT	18. 1716+60.30	14.02' RT
5. 1716+83.27	37.58' LT	19. 1716+60.30	18.02' RT
6. 1716+75.81	32.69' LT	20. 1716+69.63	27.35' RT
7. 1716+72.82	32.69' LT	21. 1716+80.99	32.71' RT
8. 1716+79.79	26.74' LT	22. 1716+92.20	41.08' RT
9. 1716+75.81	26.21' LT	23. 1716+97.27	41.08' RT
10. 1716+60.82	32.69' LT	24. 1716+83.85	41.08' RT
11. 1716+60.82	32.21' LT	25. 1716+80.83	37.58' RT
12. 1716+78.20	14.02' LT	26. 1716+69.63	32.71' RT
13. 1716+66.49	14.02' LT	27. 1716+92.26	69.58' RT
14. 1716+51.89	28.62' LT	28. 1716+68.32	20.12' LT
		29. 1716+71.64	21.89' RT
		30. 1715+31.09	41.08' RT
		31. 1715+35.62	53.15' RT
		32. 1715+53.65	53.16' RT
		33. 1715+54.97	48.60' RT

CONTROL POINTS PROVIDED FOR ALL STANDARD PLANTER BOXES AND 3' AND 4' INTERSECTION BRICK PAVER INLAY FOR CONSTRUCTION, SEE DETAILS 4, 23, AND 24 RESPECTIVELY FOR FURTHER INFORMATION.

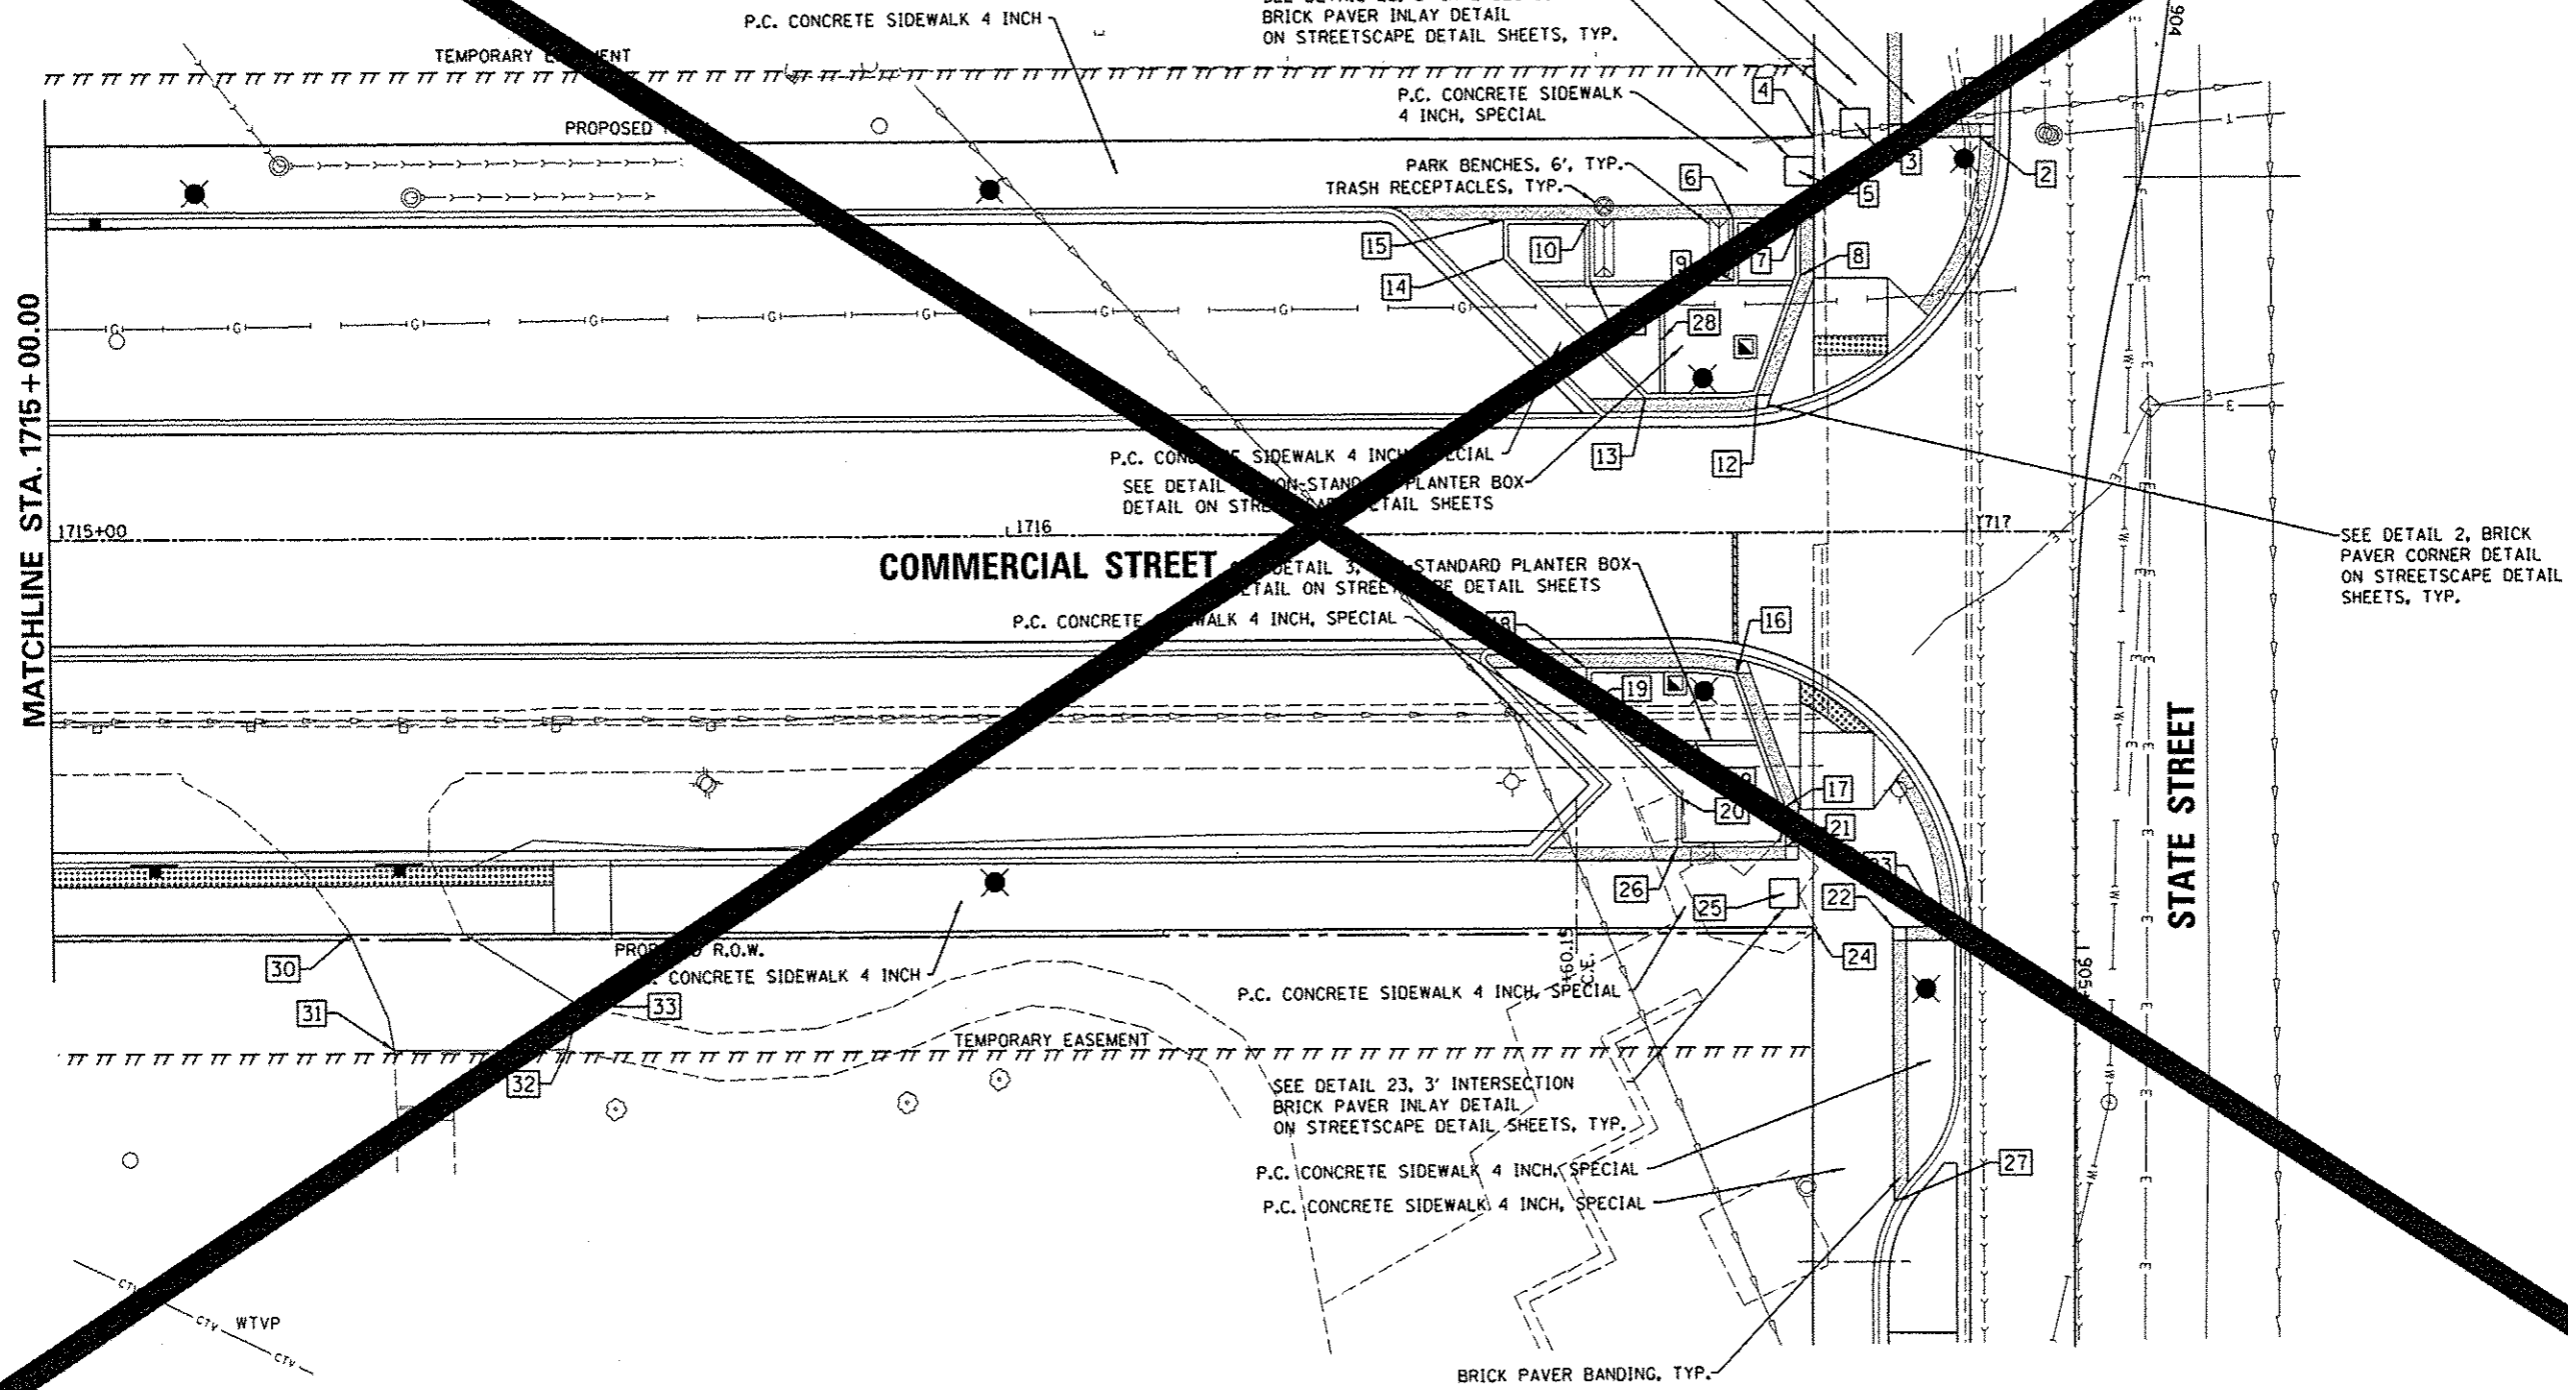

SEE DETAIL 2, BRICK PAVER CORNER DETAIL ON STREETScape DETAIL SHEETS, TYP.

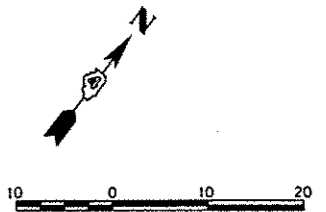

FILE NAME :	USER NAME : mansk01398	DESIGNED - STH	REVISED -
c:\p\user\work\do_not_delete\dms73427\04\01\0155-shl-1\indscp831.dgn		DRAWN - STH	REVISED -
		CHECKED - BAB	REVISED -
		DATE - 7/18/12	REVISED -

STATE OF ILLINOIS
DEPARTMENT OF TRANSPORTATION

COMMERCIAL STREET
STREETScape PLAN

SCALE: 1"=10'

SHEET NO. OF SHEETS STA. 1715+00.00 TO STA. 1717+11.00

F.A.U. RTE.	SECTION	COUNTY	TOTAL SHEETS	SHEET NO.
12-00356-01-PV	PEORIA	263		
CONTRACT NO. 26			ILLINOIS FED. AID PROJECT TIG-50931	

Farnsworth GROUP
1707 N. KNOXVILLE AVE., SUITE 100
PEORIA, ILLINOIS 61614
309-6956 / (309) 698-6820 FAX