
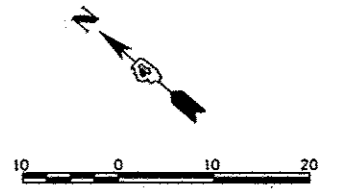


	STATION	OFFSET	
1.	594+30.54	34.25'	LT
2.	594+30.48	26.58'	LT
3.	594+65.53	33.08'	LT
4.	594+65.48	26.58'	LT
5.	595+06.73	33.08'	LT
6.	595+06.70	26.58'	LT
7.	595+06.51	26.58'	RT
8.	595+06.48	34.25'	RT

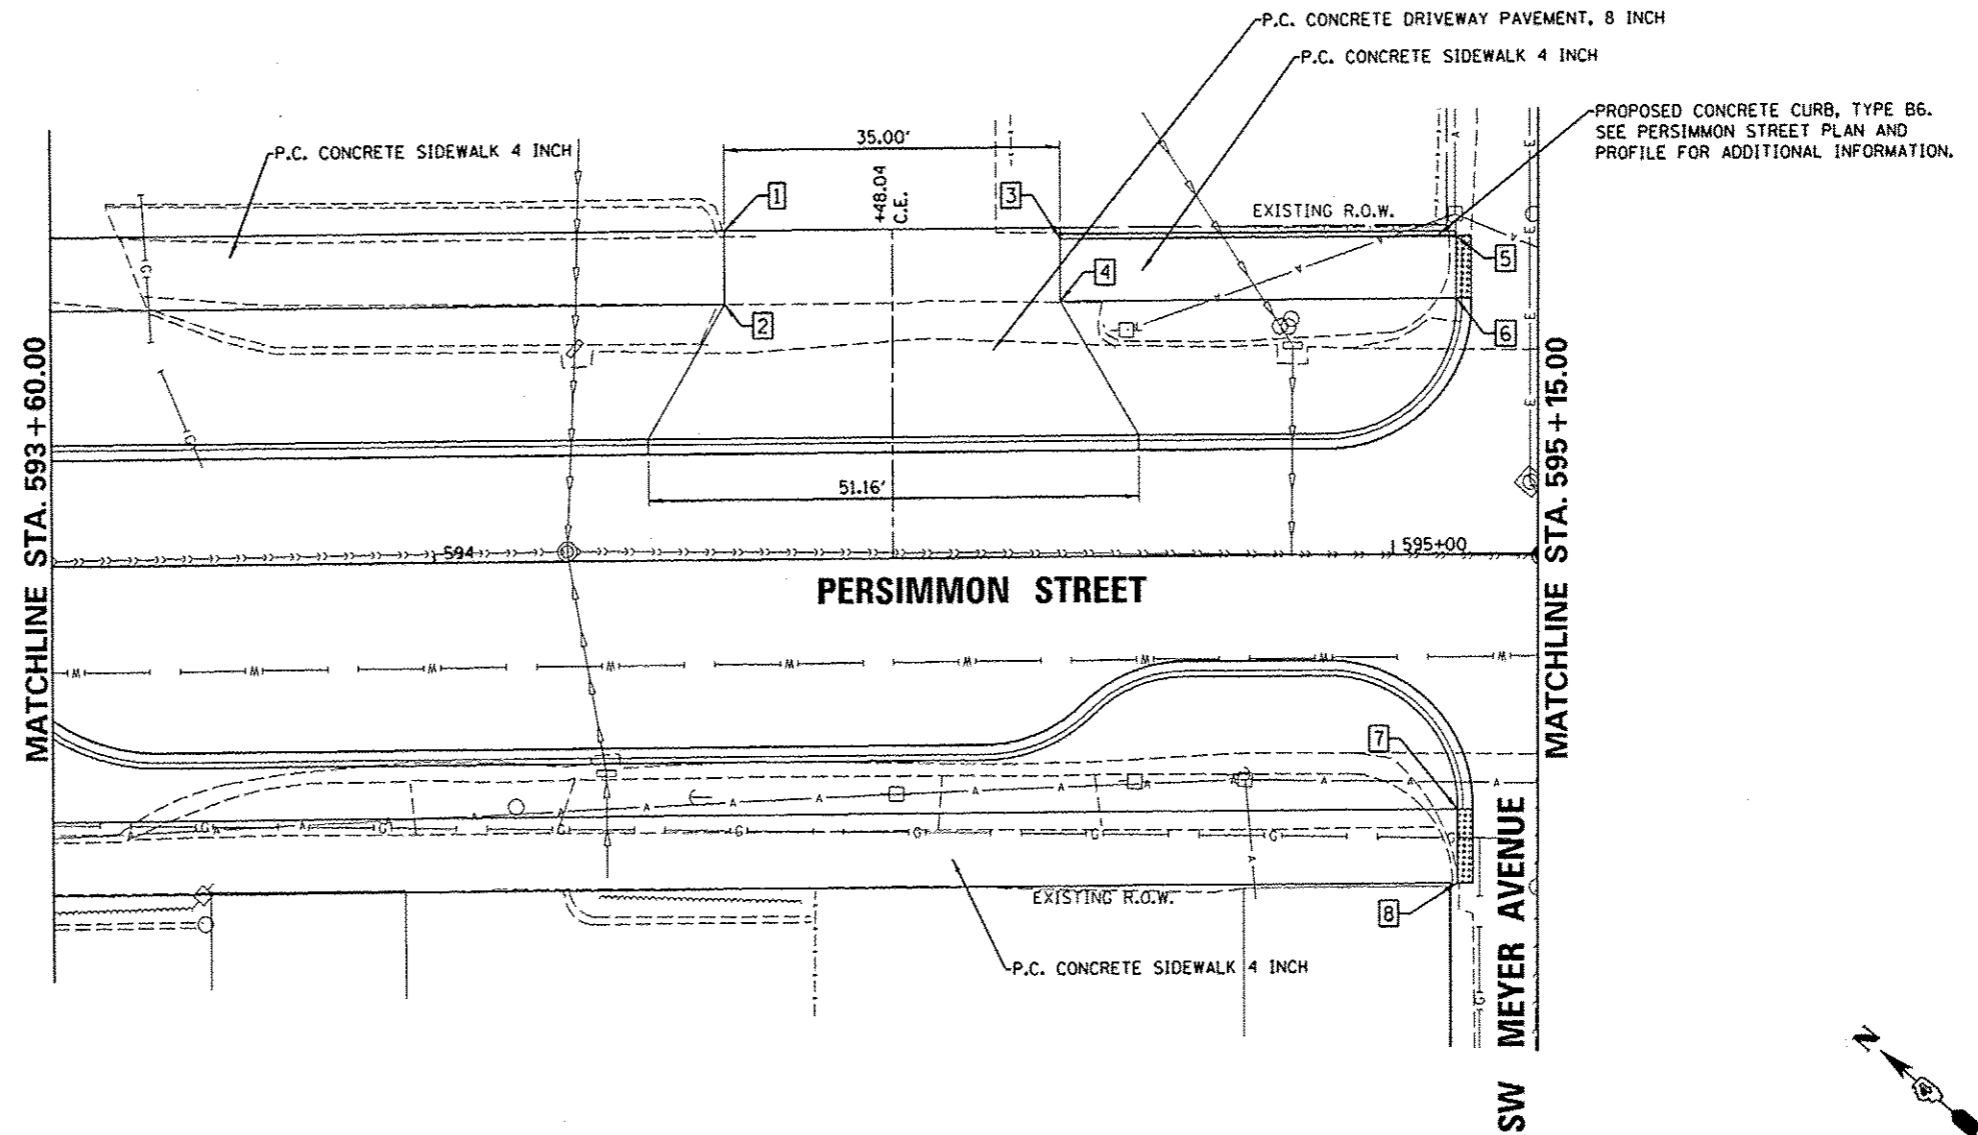

FILE NAME	USER NAME	DESIGNED	REVISED
c:\pwise_work\do_not_delete\dms73427\04	davao08878	- STH	- 10/24/12
0155-shr-landscape.dgn		DRAWN	REVISED
		- SYH	-
		CHECKED	REVISED
		- BAB	-
		DATE	REVISED
		- 10/23/2012	-

**STATE OF ILLINOIS
DEPARTMENT OF TRANSPORTATION**

**PERSIMMON STREET
STREETScape PLAN**

SCALE: 1"=10' SHEET NO. OF SHEETS STA. 593+60.00 TO STA. 595+15.00

F.A.U. RYE.	SECTION	COUNTY	TOTAL SHEETS	SHEET NO.
12-00356-01-PV	12-00356-01-PV	PEORIA	519	264
CONTRACT NO. 89626			ILLINOIS FED. AID PROJECT 116-50931581	

