
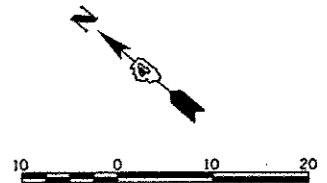


STATION	OFFSET	
1. 595+22.44	34.44'	LT
2. 595+22.44	27.33'	LT
3. 595+44.42	27.33'	LT
4. 595+70.38	27.33'	LT
5. 595+23.90	27.33'	RT
6. 595+24.95	35.00'	RT
7. 595+90.42	27.33'	RT
8. 596+04.38	27.33'	RT

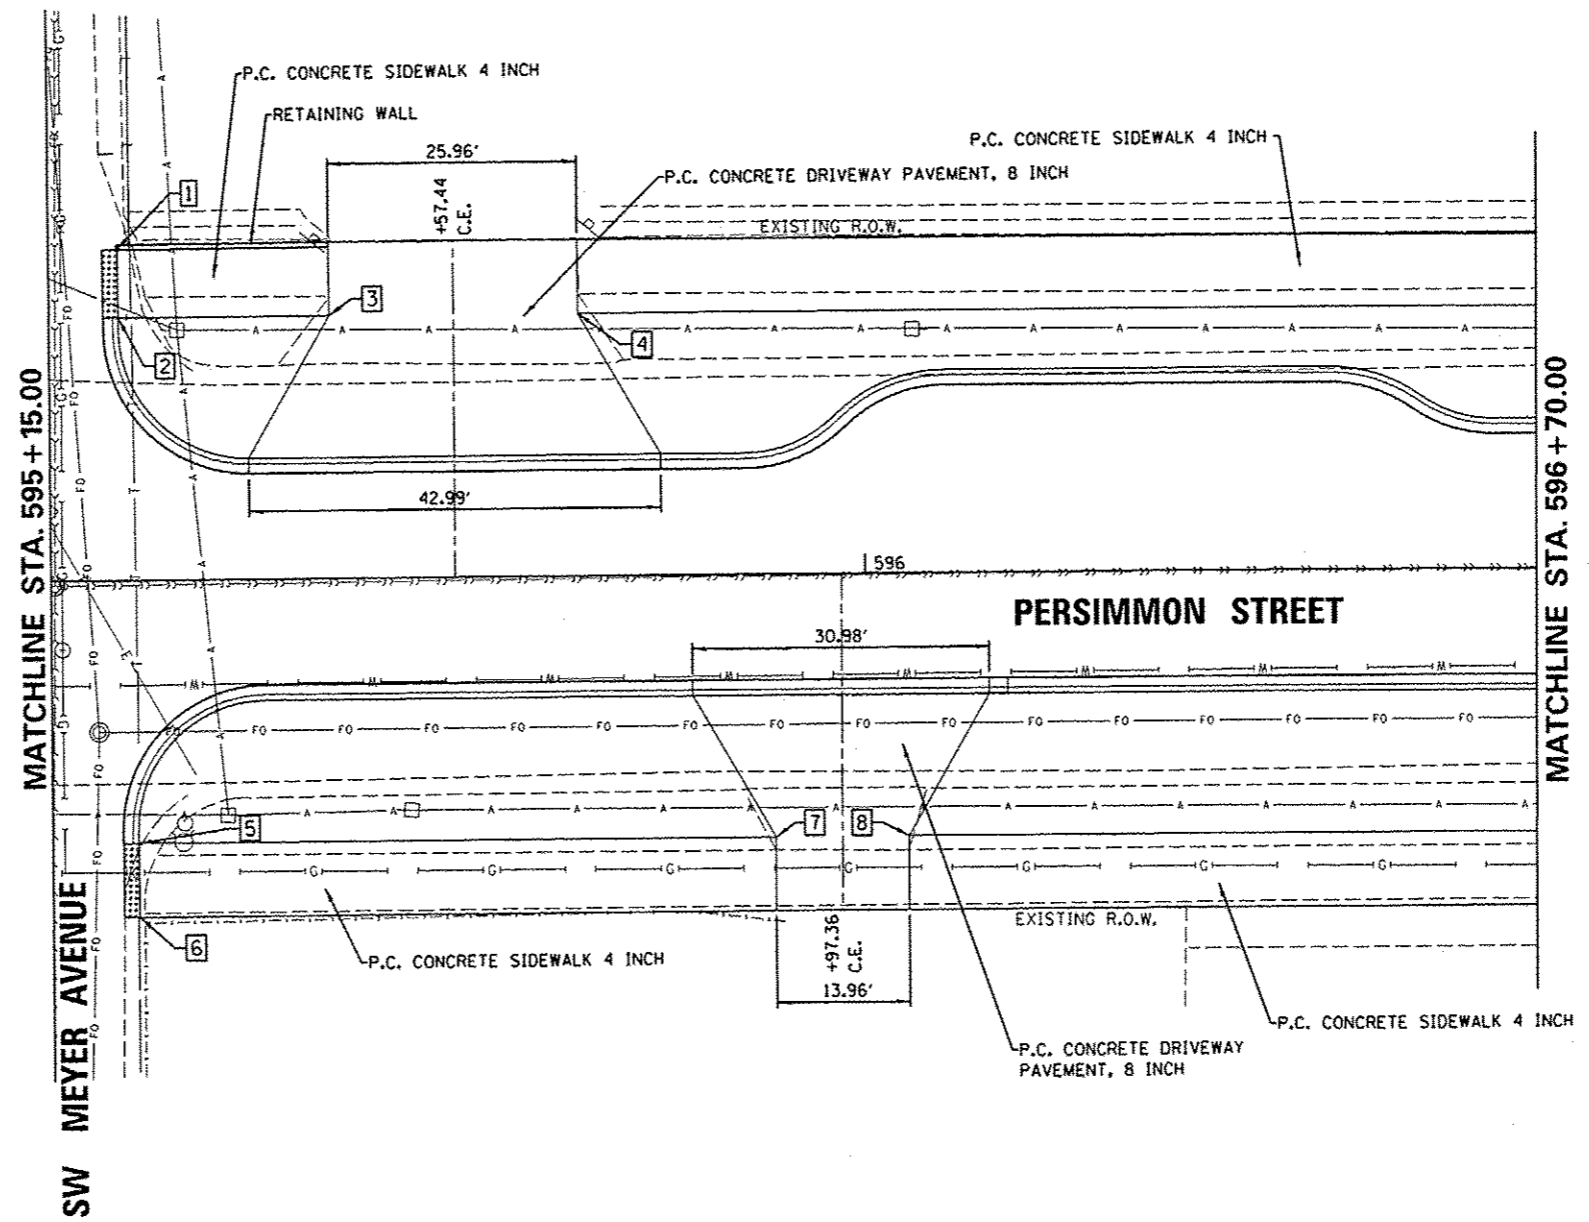

FILE NAME *	USER NAME * dswx00978	DESIGNED - SYH	REVISED - 10/24/12
c:\pwise_work\do_not_delete\dms73427\04	PL0155-shr_indscap041.dgn	DRAWN - STH	REVISED -
	PL0T SCALE = 20.0000' / in.	CHECKED - BAB	REVISED -
	PL0T DATE = 10/23/2012	DATE - 10/24/2012	REVISED -

STATE OF ILLINOIS
DEPARTMENT OF TRANSPORTATION

PERSIMMON STREET
STREETScape PLAN

SCALE: 1"=10' SHEET NO. OF SHEETS STA. 595+15.00 TO STA. 596+70.00

F.A.U. RTE.	SECTION	COUNTY	TOTAL SHEETS	SHEET NO.
6630	12-00356-01-PV	PEORIA	519	265
CONTRACT NO. 89626			ILLINOIS FED. AID PROJECT TIG-50931581	

Farnsworth
GROUP
7707 N. KNOXVILLE AVE, SUITE 100
PEORIA, ILLINOIS 61614
(309) 698-8888 / (309) 698-8820 Fax
www.fw.com