
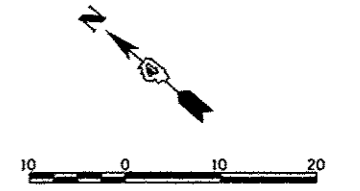


	STATION	OFFSET	
1.	599+62.67	26.25'	LT
2.	599+73.17	26.74'	RT
3.	599+62.60	34.25'	LT
4.	599+30.29	26.73'	RT
5.	599+30.64	27.33'	RT
6.	599+63.03	26.73'	RT
7.	598+30.73	34.18'	RT
8.	598+30.82	28.41'	RT
9.	598+34.24	28.30'	RT
10.	598+34.29	24.15'	RT

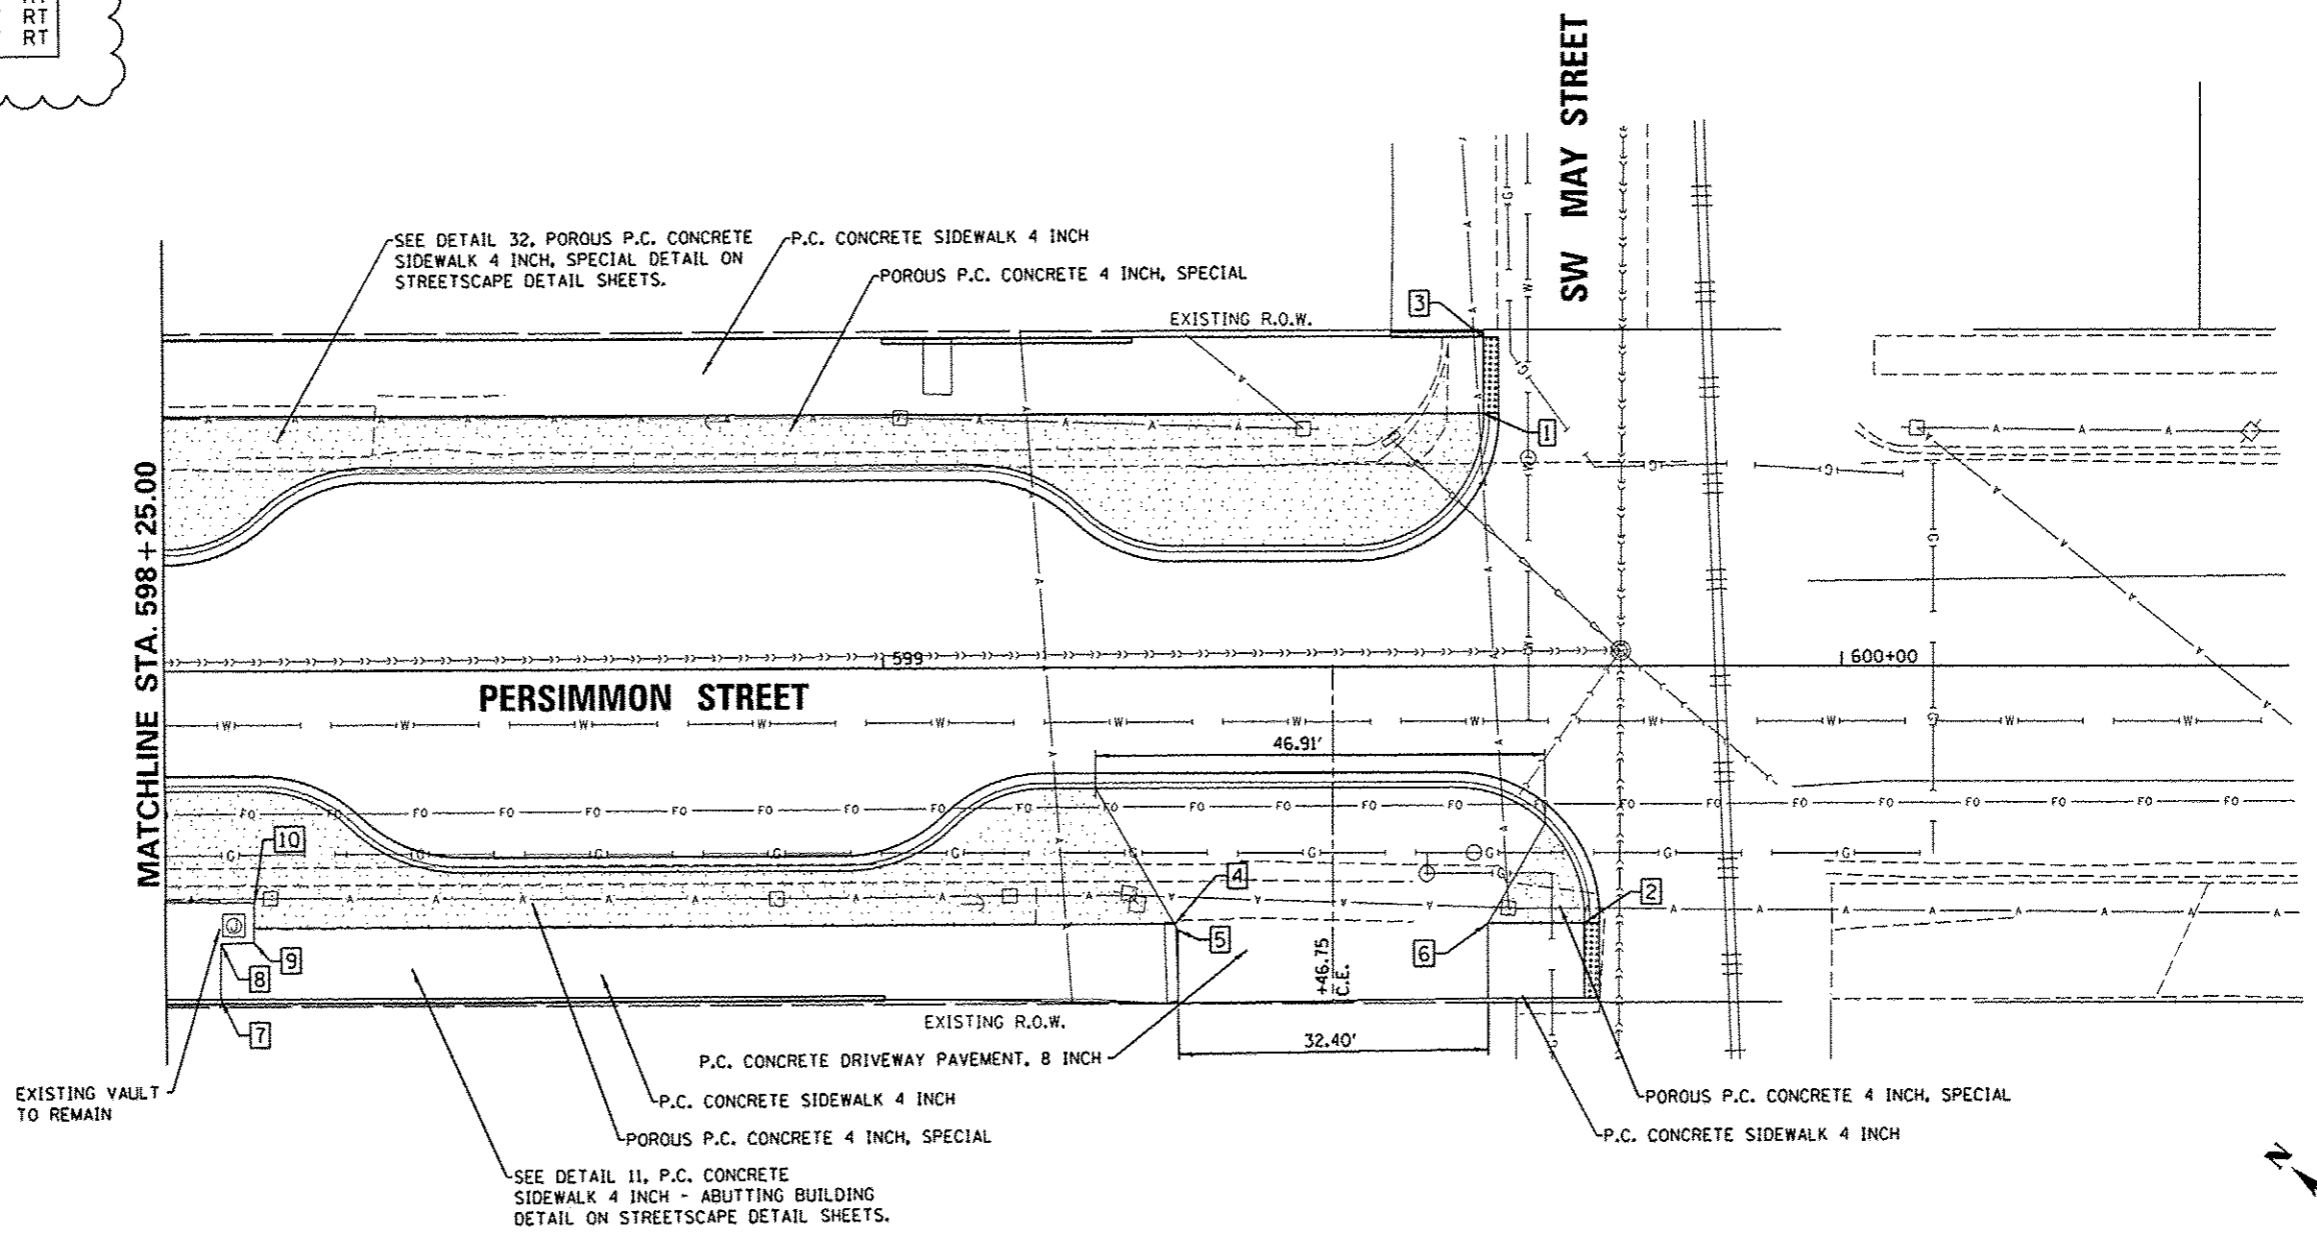

Farnsworth GROUP
 7707 N. KNOXVILLE AVE, SUITE 100
 PEORIA, ILLINOIS 61614
 (309) 699-9999 / (309) 699-8820 Fax
 www.f-w.com

FILE NAME =	USER NAME = davis00878	DESIGNED - STH	REVISED - 10/24/12	STATE OF ILLINOIS DEPARTMENT OF TRANSPORTATION	PERSIMMON STREET STREETSCAPE PLAN		F.A.U. RYE	SECTION	COUNTY	TOTAL SHEETS	SHEET NO.		
c:\pwise\work\do_not_delete\dm73427\04	26.8155-sh1-indsap842.dgn	DRAWN - STH	REVISED -		SCALE: 1"=10'	SHEET NO.	OF	SHEETS	STA. 598+25.00 TO STA. 600+00.00	12-00356-01-PV	PEORIA	519	266
	PLOT SCALE = 20.00000 1" = 10'	CHECKED - BAB	REVISED -		CONTRACT NO. 89626								
	PLOT DATE = 10/23/2012	DATE - 10/24/2012	REVISED -		[ILLINOIS] FED. AID PROJECT 11G-509311581								