



- NOTES:
1. CONTRACTOR SHALL PROVIDE SHOP DRAWINGS FOR APPROVAL PRIOR TO FABRICATION.
 2. LINE POSTS ARE REQUIRED WHERE DISTANCE BETWEEN CORNER POSTS EXCEED 6'. LINE POSTS SHALL BE PLACED EQUIDISTANT BETWEEN CORNER/INTERMEDIATE POSTS.
 3. DECORATIVE RINGS SHALL BE PLACED IN EVERY OTHER OPEN SPACE BETWEEN PICKETS. THERE SHALL BE ONE OPEN SPACE ON EITHER SIDE OF LINE/CORNER POSTS.
 4. MOUNTING PLATES WITH ANCHORS SHALL BE GRADE 5 GALVANIZED WHERE ATTACHED TO CONCRETE STRUCTURES (SPECIAL).
 5. MATERIAL TYPE AND FINISH: A36 MILD STEEL, SANDBLASTED, 2 MILS. ZINC POWDER COAT PRIMER AND 4 MILS. BLACK POWDER COAT TOP FINISH.


17 Standard Planter Railing Detail
Scale: 1"=1'-0"

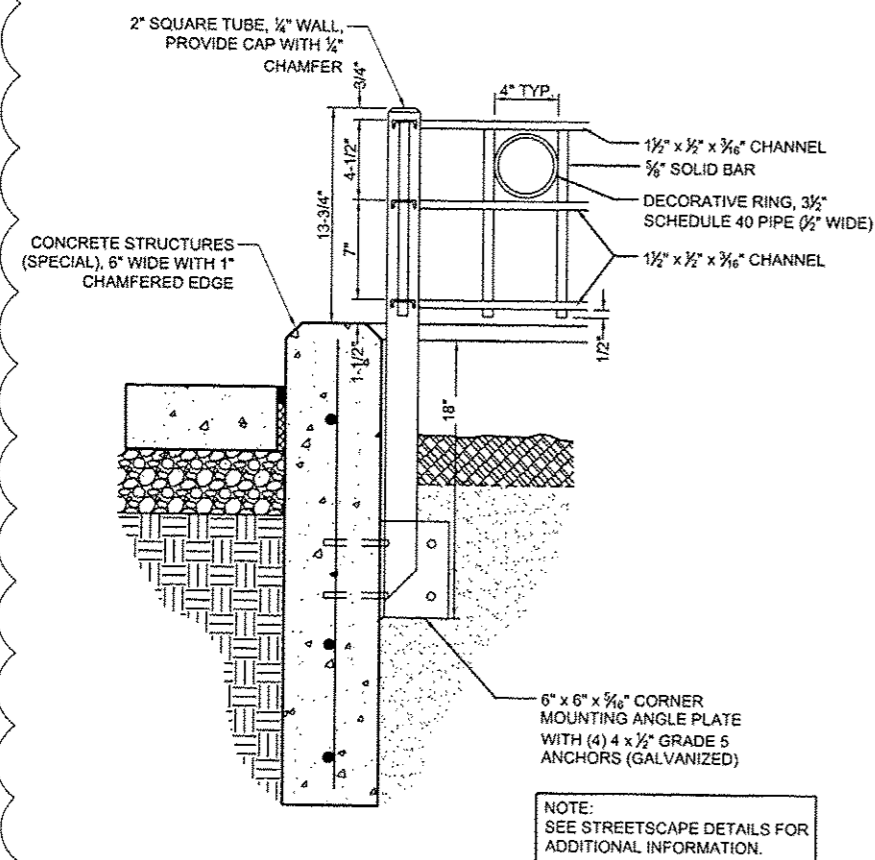

NOTE:
SEE STREETSCAPE DETAILS FOR
ADDITIONAL INFORMATION.

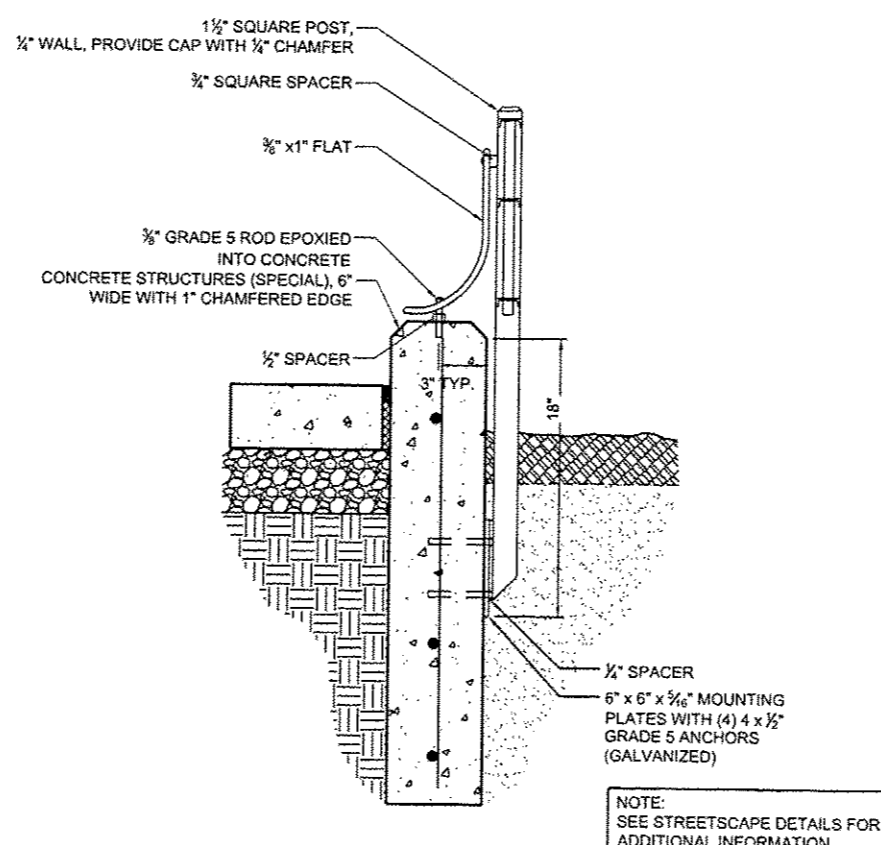

NOTE:
SEE STREETSCAPE DETAILS FOR
ADDITIONAL INFORMATION.

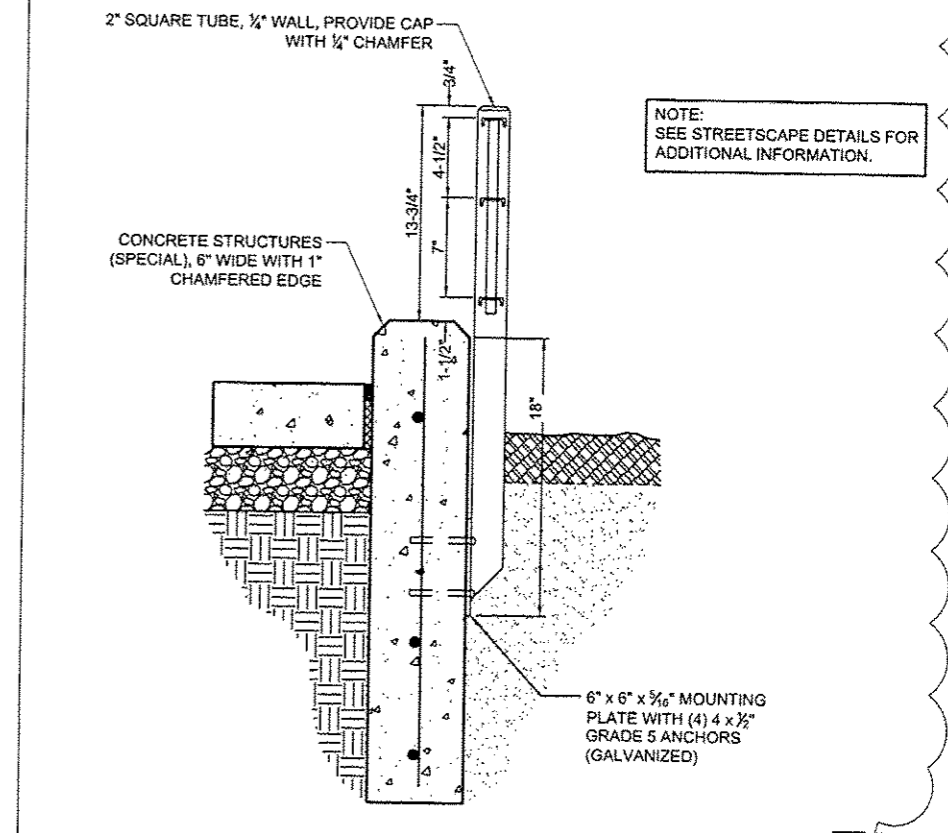

NOTE:
SEE STREETSCAPE DETAILS FOR
ADDITIONAL INFORMATION.

16 Planter Railing - Corner Post Detail
Scale: Not to Scale

15 Planter Railing - Line Post Detail
Scale: Not to Scale

14 Planter Railing - Intermediate Post Detail
Scale: Not to Scale

FILE NAME c:\pwise\work\do_not_delete\dm73427\04	USER NAME dl0195-shi-det01\sl-indscp04.dgn	DESIGNED - ALW	REVISED - 10/24/12	STATE OF ILLINOIS DEPARTMENT OF TRANSPORTATION	TIGER II - WAREHOUSE DISTRICT STREETSCAPE DETAILS	F.A.U. R.T.E.	SECTION 12-00356-01-PV	COUNTY PEORIA	TOTAL SHEETS 519	SHEET NO. 280		
PLOT SCALE + 2.0000		CHECKED - BAB	REVISED -			SCALE: N.T.S.	SHEET NO. OF SHEETS	STA.	TO STA.	CONTRACT NO. 89626		
PLOT DATE + 10/23/2012		DATE - 10/24/2012	REVISED -			ILLINOIS/FED. AID PROJECT TIG-509311501						
<p style="text-align: right;">Farnsworth GROUP 7707 N. KNOXVILLE AVE., SUITE 100 PEORIA, ILLINOIS 61614 (309) 699-8889 / (309) 699-9020 Fax www.fsw.com</p>												