


- NOTES:
- BRICK PAVER BANDING PATTERN: DOUBLE SOLDIER COURSE
 - BRICK PAVER FINISHING: SWEEP ALL BRICK JOINTS WITH SAND, TYPE FA-9, UNTIL ALL VOIDS ARE FILLED. REPEAT PROCEDURE AS NEEDED TO FILL ALL VOIDS.
 - BRICK PAVER TYPE AND COLOR: BELDEN, CRESTLINE MOLDED CLAY BRICK PAVER WITH DUTCH CHAMFERED EDGE, 2 1/4" x 4" x 8", VICTORIAN OR APPROVED EQUAL REFER TO SPECIAL PROVISIONS FOR COMPACTION OF AGGREGATE BASE COURSES, SUBBASE GRANULAR MATERIAL, TYPE B AND SUBGRADE.

NOTE: SEE STREETScape DETAILS FOR ADDITIONAL INFORMATION.

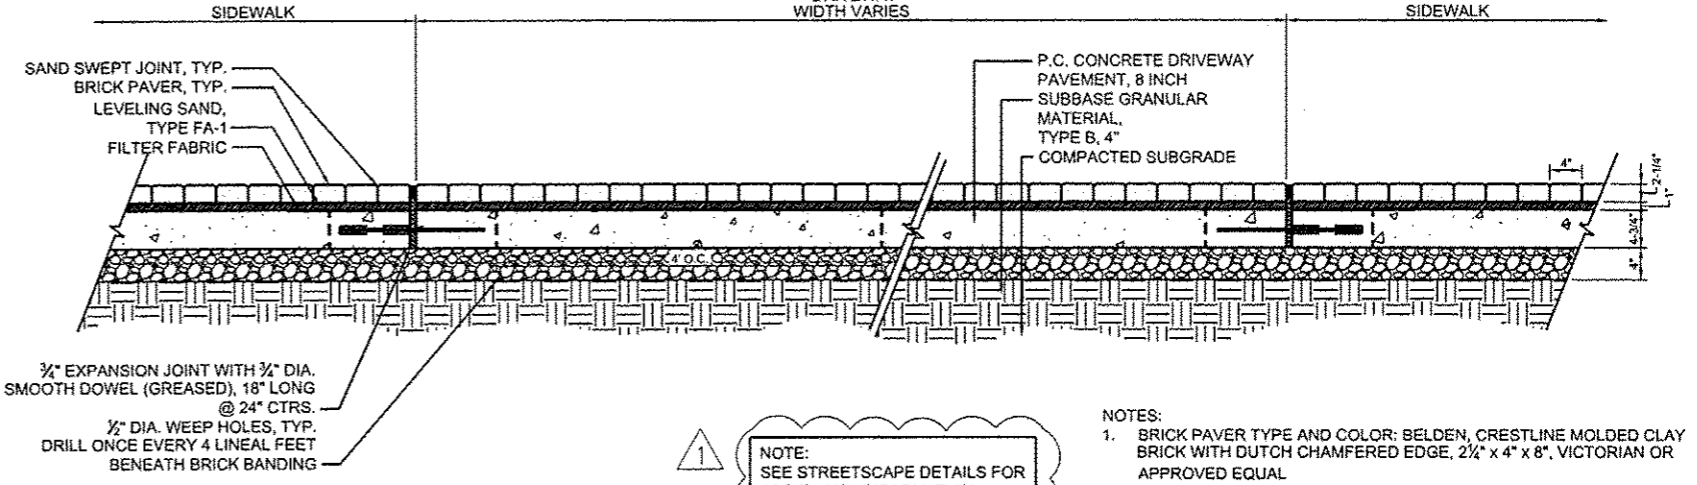


- NOTES:
- BRICK PAVER TYPE AND COLOR: BELDEN, CRESTLINE MOLDED CLAY BRICK WITH DUTCH CHAMFERED EDGE, 2 1/4" x 4" x 8", VICTORIAN OR APPROVED EQUAL
 - BRICK PAVER FINISHING: SWEEP ALL BRICK JOINTS WITH SAND, TYPE FA-9, UNTIL ALL VOIDS ARE FILLED. REPEAT PROCEDURE AS NEEDED TO FILL ALL VOIDS.

NOTE: SEE STREETScape DETAILS FOR ADDITIONAL INFORMATION.

30 P.C. Concrete Driveway Pavement, 8 Inch Brick Paver Banding Section
Scale: Not to Scale

29 P.C. Concrete Driveway Pavement, 8 Inch Brick Paver Banding Transverse Section
Scale: 1"=1'-0"

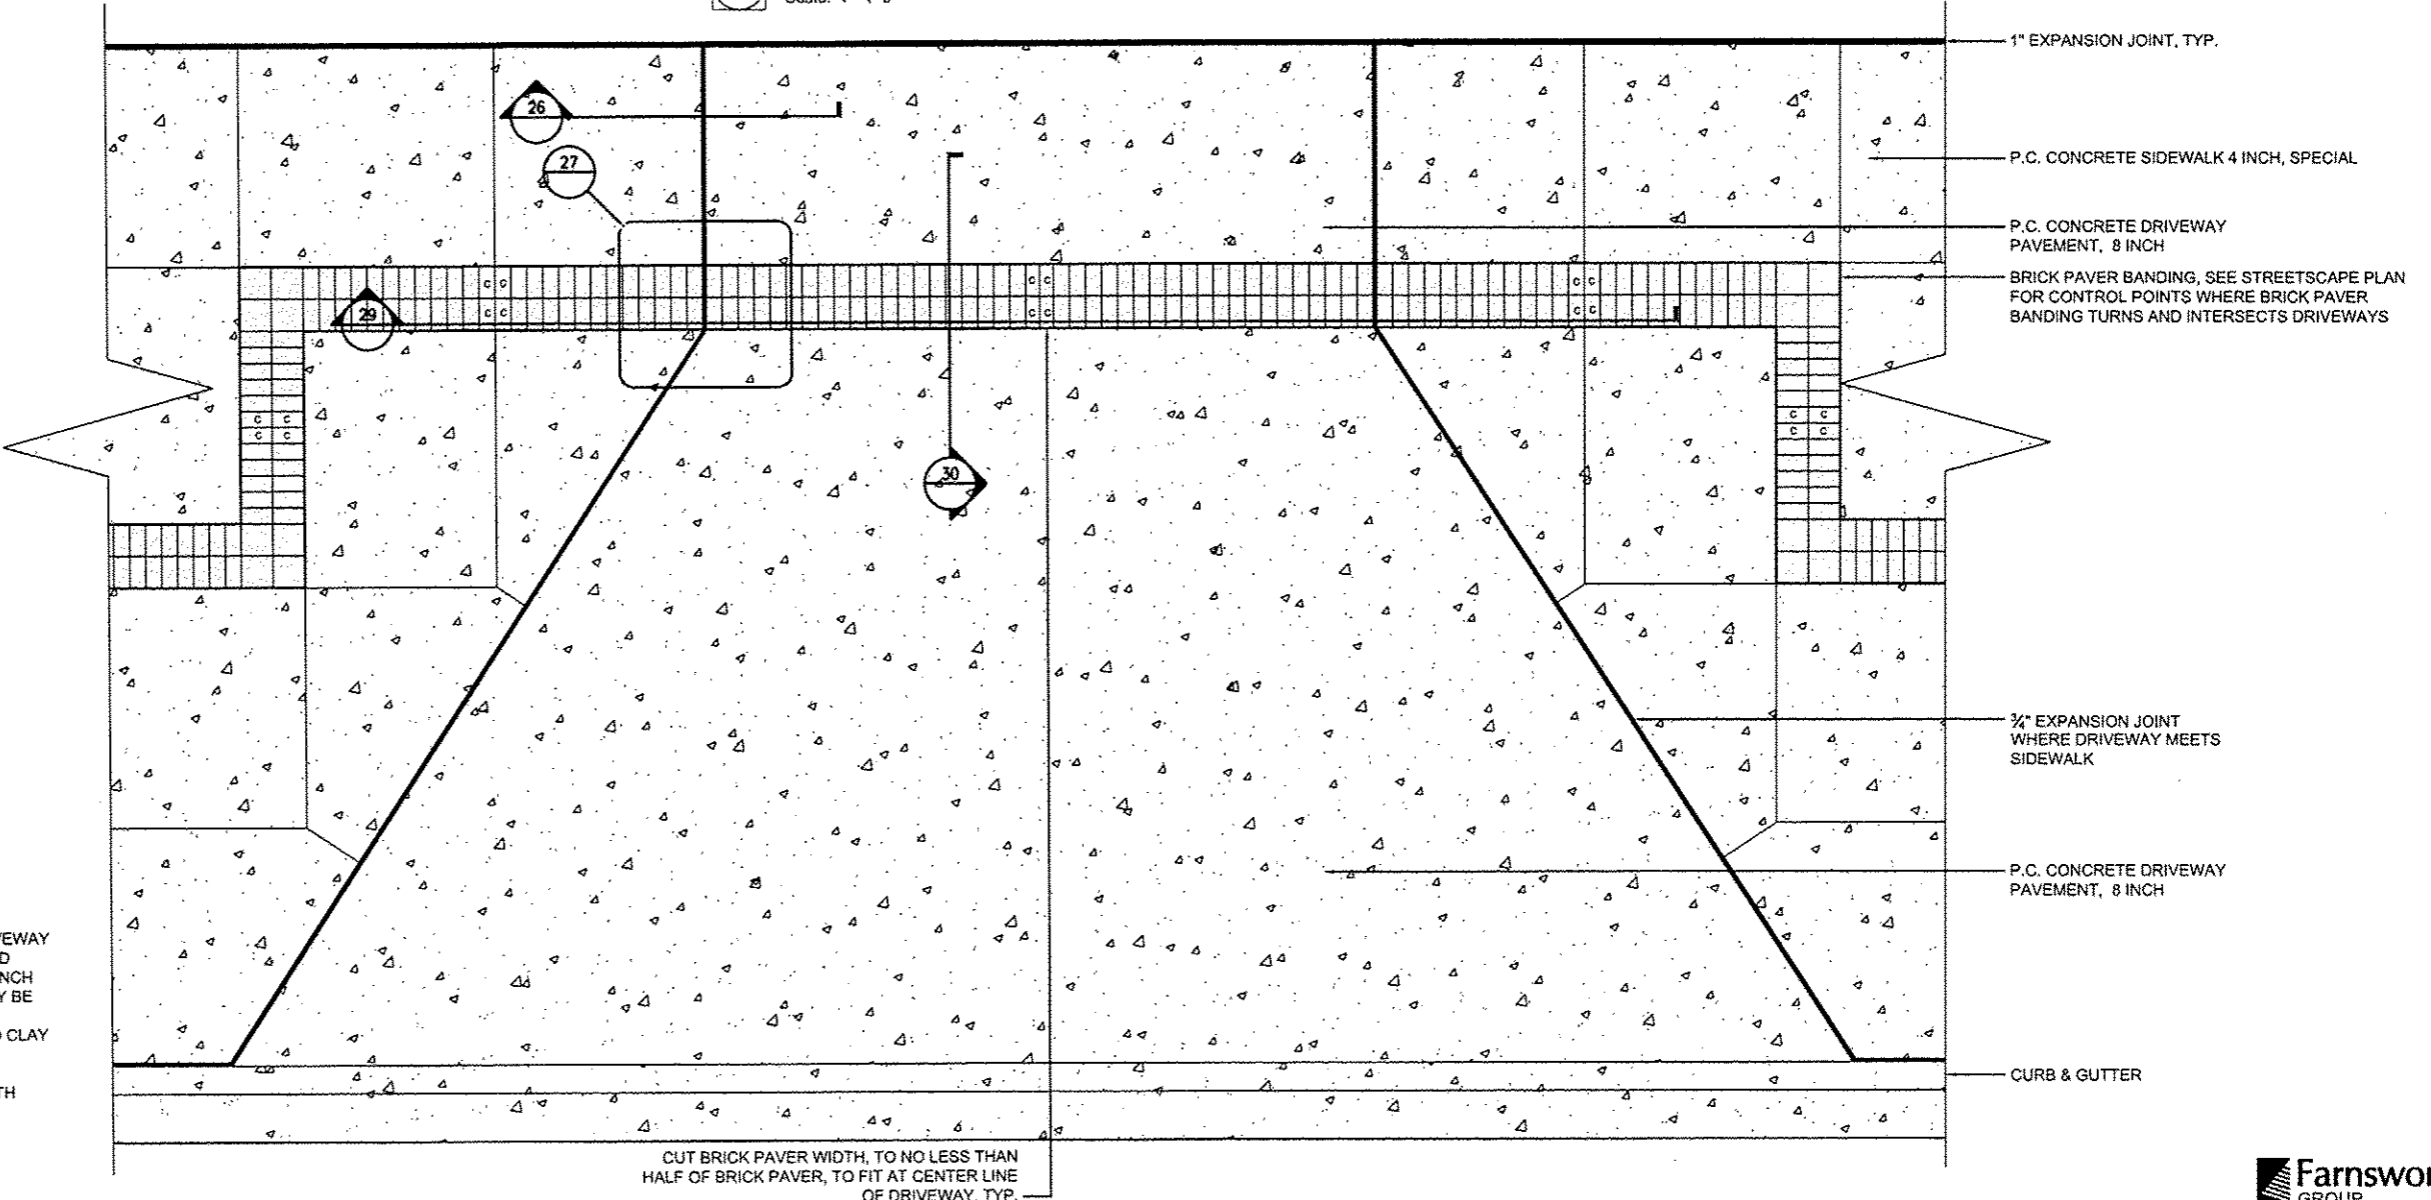

NOTE: SEE STREETScape DETAILS FOR ADDITIONAL INFORMATION.

- NOTES:
- WHEN BRICK PAVER BANDING OCCURS THROUGH DRIVEWAY PER STREETScape PLAN, BRICK PAVERS SHALL BE LAID BEGINNING AT EDGE OF P.C. CONCRETE DRIVEWAY, 8 INCH AND LAID INWARD TOWARD CENTER, WHERE CUTS MAY BE NECESSARY. SEE DETAIL ABOVE.
 - BRICK TYPE AND COLOR: BELDEN, CRESTLINE MOLDED CLAY BRICK WITH DUTCH CHAMFERED EDGE, 2 1/4" x 4" x 8", VICTORIAN OR APPROVED EQUAL
 - BRICK PAVER FINISHING: SWEEP ALL BRICK JOINTS WITH MASON SAND UNTIL ALL VOIDS ARE FILLED. REPEAT PROCEDURE AS NEEDED TO FILL ALL VOIDS.

CUT BRICK PAVER WIDTH, TO NO LESS THAN HALF OF BRICK PAVER, TO FIT AT CENTER LINE OF DRIVEWAY, TYP.

28 P.C. Concrete Driveway Pavement, 8 Inch with Brick Paver Banding Detail
Scale: 1/2"=1'-0"

FILE NAME =	USER NAME = dows08879	DESIGNED - ALW	REVISED - 10/24/12
cr:\pwise\work\do_not_delete\dms73427\04	BL0155-shd-details-Indcap07.dgn	DRAWN - ALW	REVISED -
		CHECKED - BAB	REVISED -
		DATE - 10/24/2012	REVISED -

STATE OF ILLINOIS
DEPARTMENT OF TRANSPORTATION

TIGER II - WAREHOUSE DISTRICT STREETScape DETAILS			
SCALE: N.T.S.	SHEET NO.	OF SHEETS	STA. TO STA.

F.A.U. RTE.	SECTION	COUNTY	TOTAL SHEETS	SHEET NO.
	12-00356-01-PV	PEORIA	519	283
CONTRACT NO. 89626				
ILLINOIS FED. AID PROJECT TIC-50921581				

Farnsworth GROUP
7707 N. KNOXVILLE AVE, SUITE 100
PEORIA, ILLINOIS 61614
(309) 698-9289 / (309) 698-9820 Fax
www.fwg.com