


- NOTES:
1. BRICK PAVER FINISHING: SWEEP ALL BRICK JOINTS WITH SAND, TYPE FA-9, UNTIL ALL VOIDS ARE FILLED. REPEAT PROCEDURE AS NEEDED TO FILL ALL VOIDS.
 2. BRICK PAVER TYPE AND COLOR: BELDEN, CRESTLINE MOLDED CLAY BRICK PAVER WITH DUTCH CHAMFERED EDGE, 2 1/4" x 4" x 8" AND 2 1/4" x 8" x 8", VICTORIAN OR APPROVED EQUAL
 3. REFER TO SPECIAL PROVISIONS FOR COMPACTION OF AGGREGATE BASE COURSES, SUBBASE GRANULAR MATERIAL, TYPE B AND SUBGRADE.


NOTE:
SEE STREETScape DETAILS FOR
ADDITIONAL INFORMATION.

33 Public Art Display Section - Abutting Planter Box
Scale: 1"=1'-0"

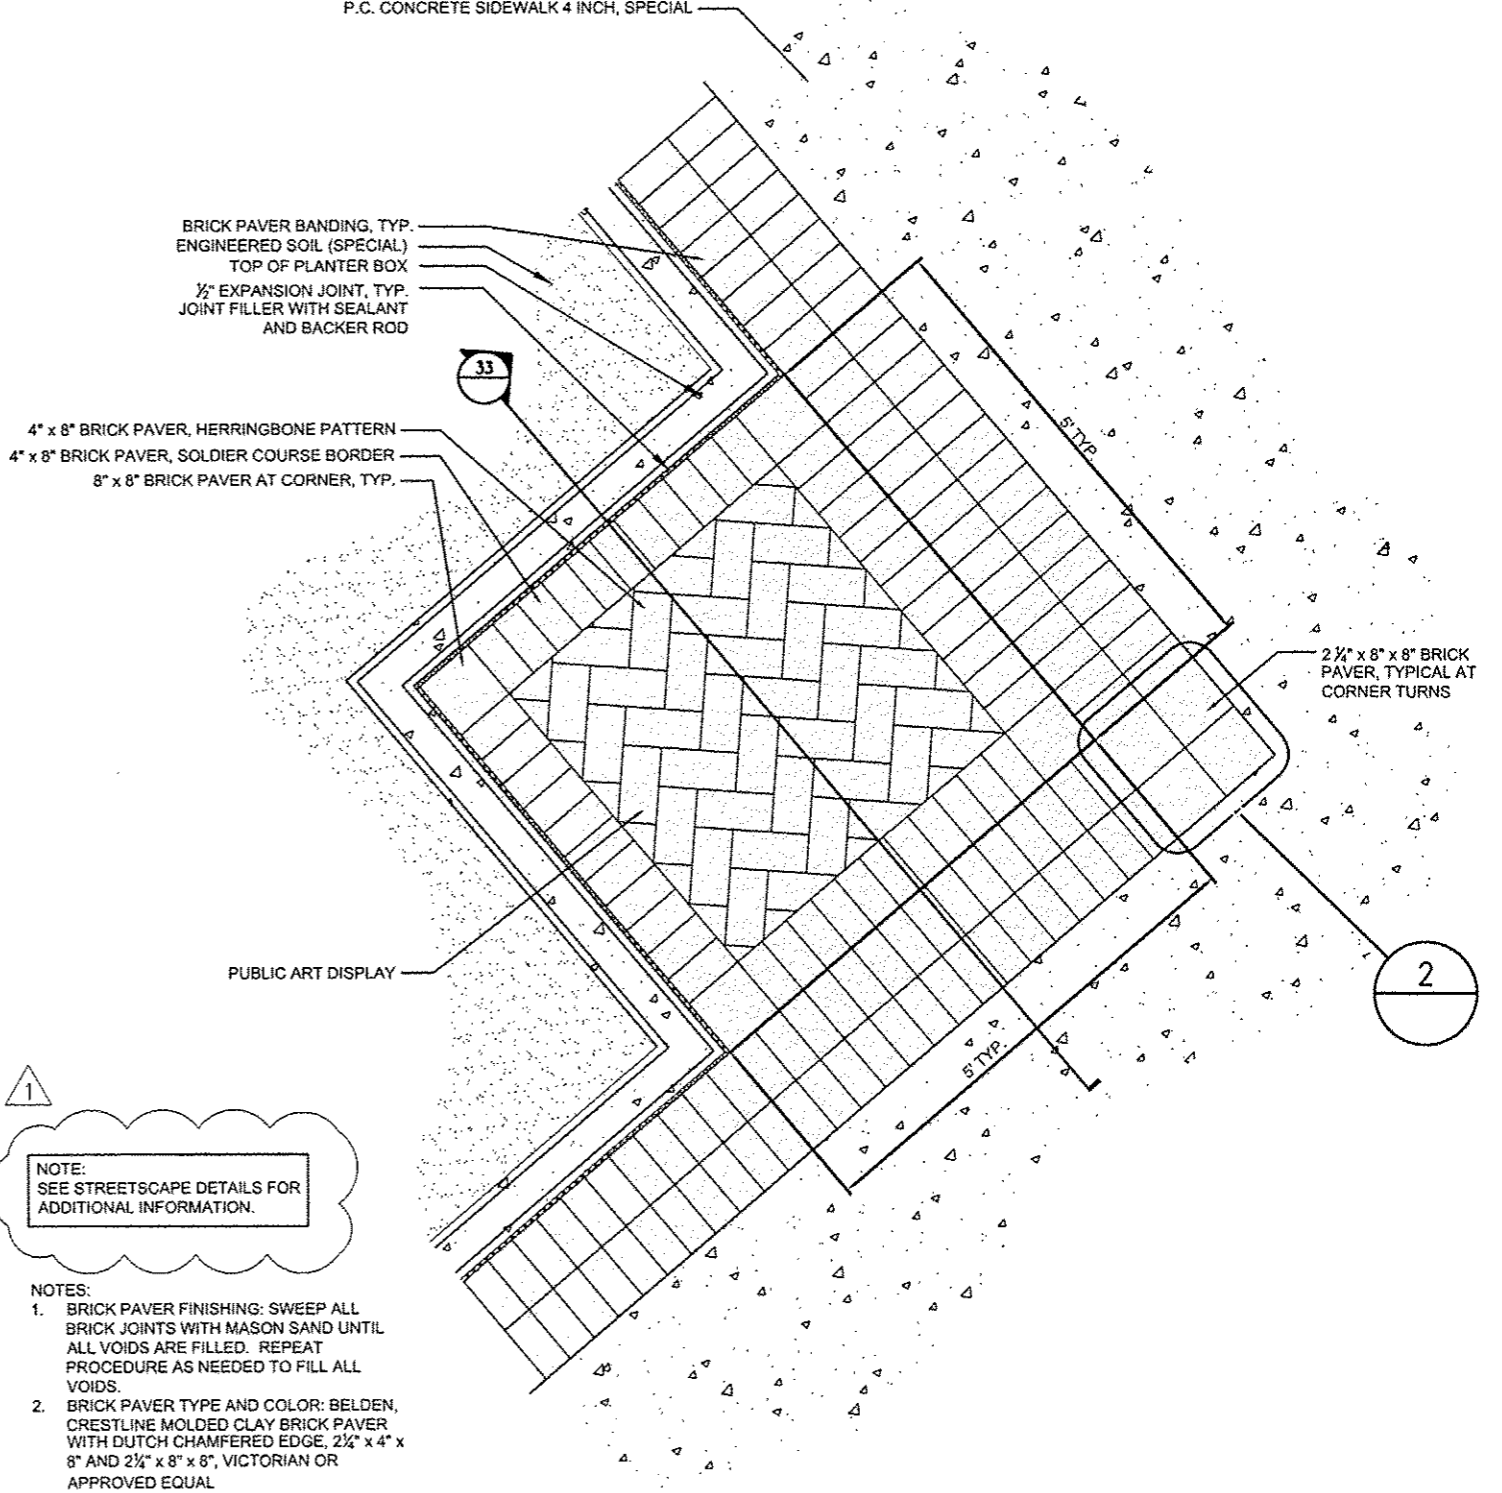

NOTE:
SEE STREETScape DETAILS FOR
ADDITIONAL INFORMATION.

- NOTES:
1. BRICK PAVER FINISHING: SWEEP ALL BRICK JOINTS WITH MASON SAND UNTIL ALL VOIDS ARE FILLED. REPEAT PROCEDURE AS NEEDED TO FILL ALL VOIDS.
 2. BRICK PAVER TYPE AND COLOR: BELDEN, CRESTLINE MOLDED CLAY BRICK PAVER WITH DUTCH CHAMFERED EDGE, 2 1/4" x 4" x 8" AND 2 1/4" x 8" x 8", VICTORIAN OR APPROVED EQUAL

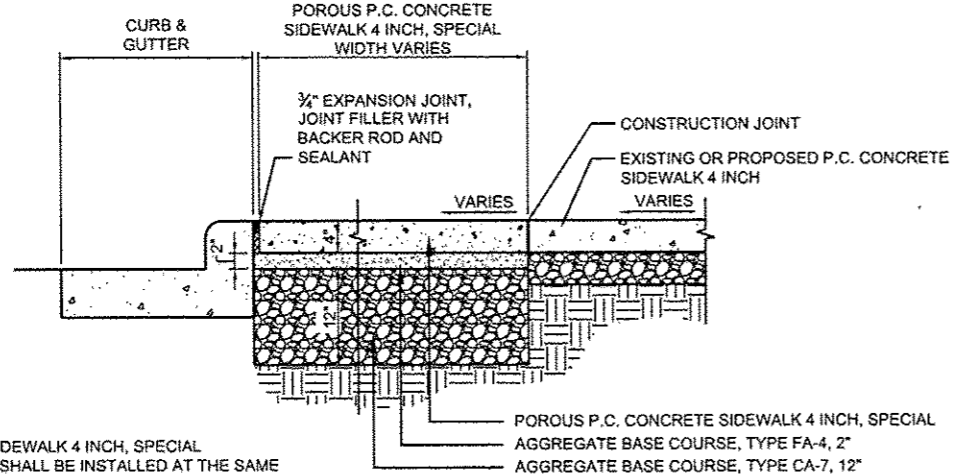

- NOTES:
1. POROUS CONCRETE SIDEWALK 4 INCH, SPECIAL CONTRACTION JOINTS SHALL BE INSTALLED AT THE SAME LOCATIONS AS THE ADJOINING PAVEMENT, AND AT REGULAR INTERVALS NOT TO EXCEED 20 FEET.
 2. CONTRACTION JOINTS SHALL BE INSTALLED IMMEDIATELY AFTER ROLLER COMPACTION AND PRIOR TO CURING WITH A ROLLING JOINT TOOL TO A 1" DEPTH.
 3. TRANSVERSE CONSTRUCTION JOINTS SHALL BE PLACED WHENEVER POURING IS SUSPENDED FOR 30 MINUTES OR WHEN CONCRETE IS NO LONGER WORKABLE.
 4. 1/2" EXPANSION JOINTS, TYP. SHALL BE PLACED ADJACENT TO EXISTING UTILITY POLE BASES.
 5. REFER TO SPECIAL PROVISIONS FOR COMPACTION OF AGGREGATE BASE COURSES.

NOTE:
SEE STREETScape DETAILS FOR
ADDITIONAL INFORMATION.

32 Porous P.C. Concrete Sidewalk 4 Inch, Special Detail
Scale: 1"=1'-0"

31 Public Art Display Detail - Abutting Planter Box
Scale: 1"=1'-0"

FILE NAME =	USER NAME = davis09079	DESIGNED - ALW	REVISED - 10/24/12
c:\pwise\work\do_not_delete\dms73427\049\0155-shd-details-indscp08.dgn		DRAWN - ALW	REVISED -
		CHECKED - BAB	REVISED -
		DATE - 10/24/2012	REVISED -

STATE OF ILLINOIS
DEPARTMENT OF TRANSPORTATION

TIGER II - WAREHOUSE DISTRICT			
STREETScape DETAILS			
SCALE: N.T.S.	SHEET NO.	OF SHEETS	STA. TO STA.

F.A.U. RTE.	SECTION	COUNTY	TOTAL SHEETS	SHEET NO.
	12-00356-01-PV	PEORIA	519	284
CONTRACT NO. 89626				
ILLINOIS FED. AID PROJECT TIG-50931581				

Farnsworth GROUP
7707 N. KNOXVILLE AVE., SUITE 100
PEORIA, ILLINOIS 61614
(309) 688-9888 / (309) 688-9820 Fax
www.fiv.com