



1

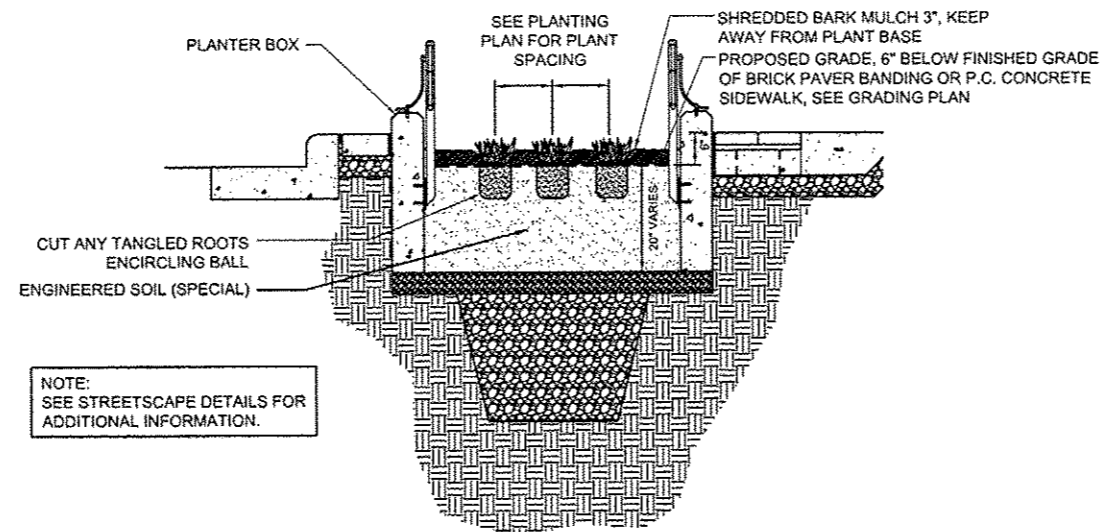

NOTE:
SEE STREETScape DETAILS FOR
ADDITIONAL INFORMATION.

39 Groundcover/Perennial Planting Detail


Scale: Not to Scale

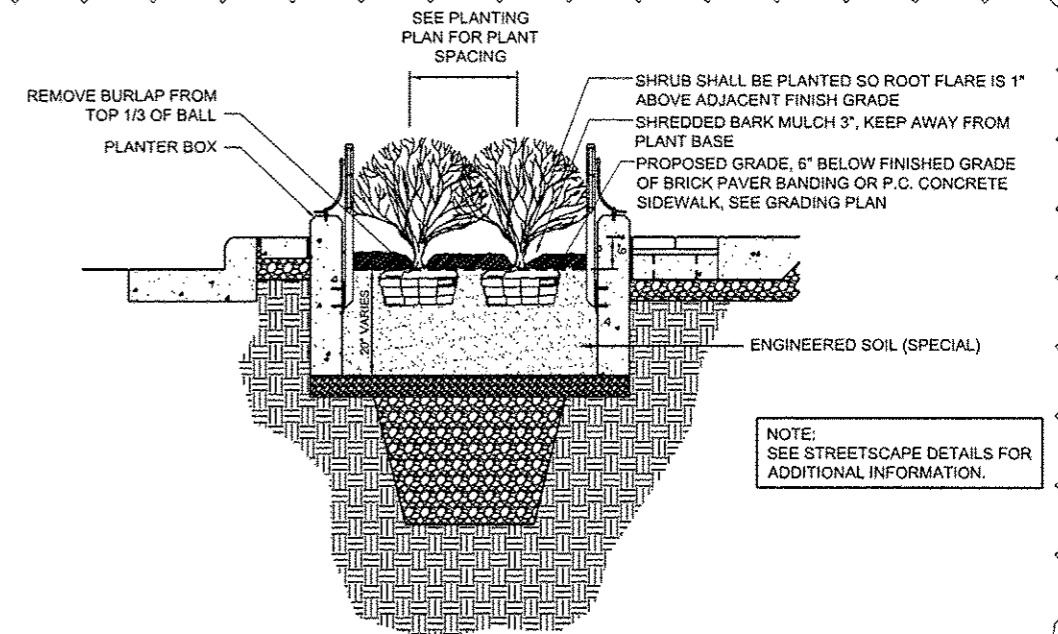

NOTE:
SEE STREETScape DETAILS FOR
ADDITIONAL INFORMATION.

37 Shrub Planting Detail


Scale: Not to Scale

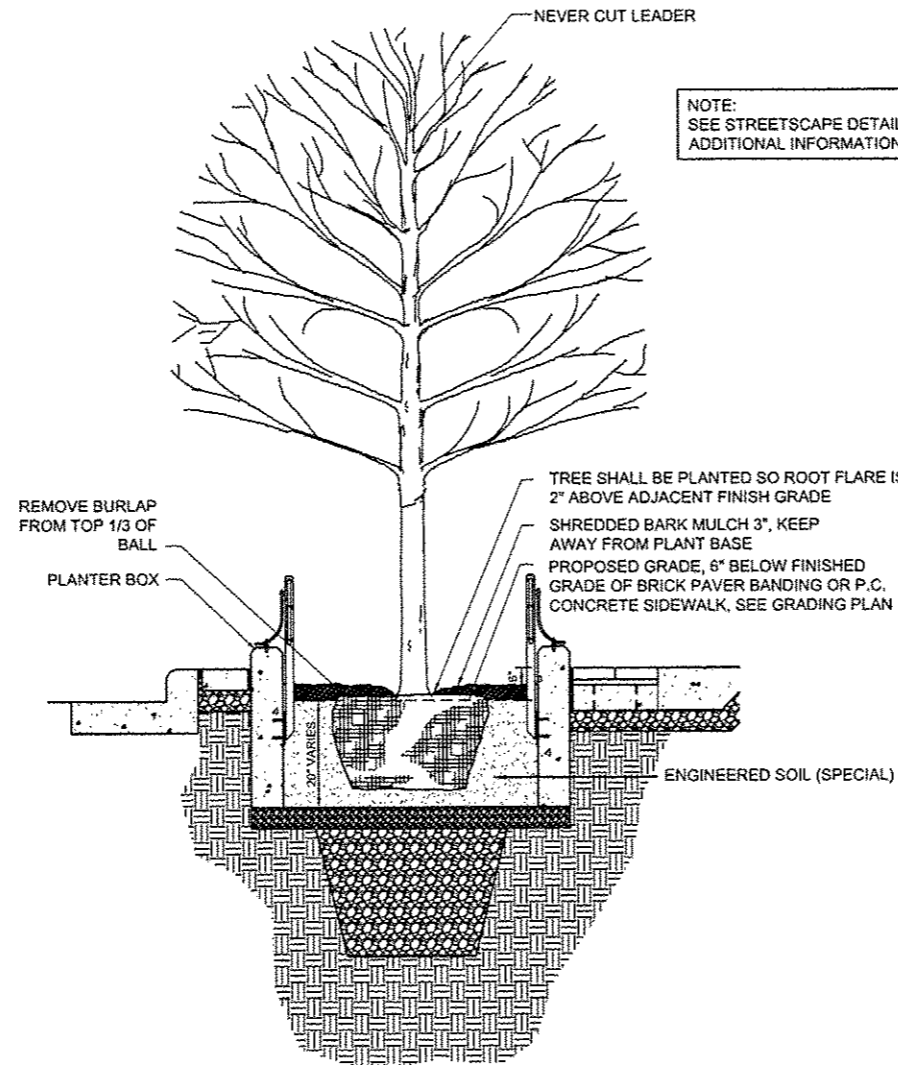

NOTE:
SEE STREETScape DETAILS FOR
ADDITIONAL INFORMATION.

38 Tree Planting Detail- Planter Box

Scale: Not to Scale

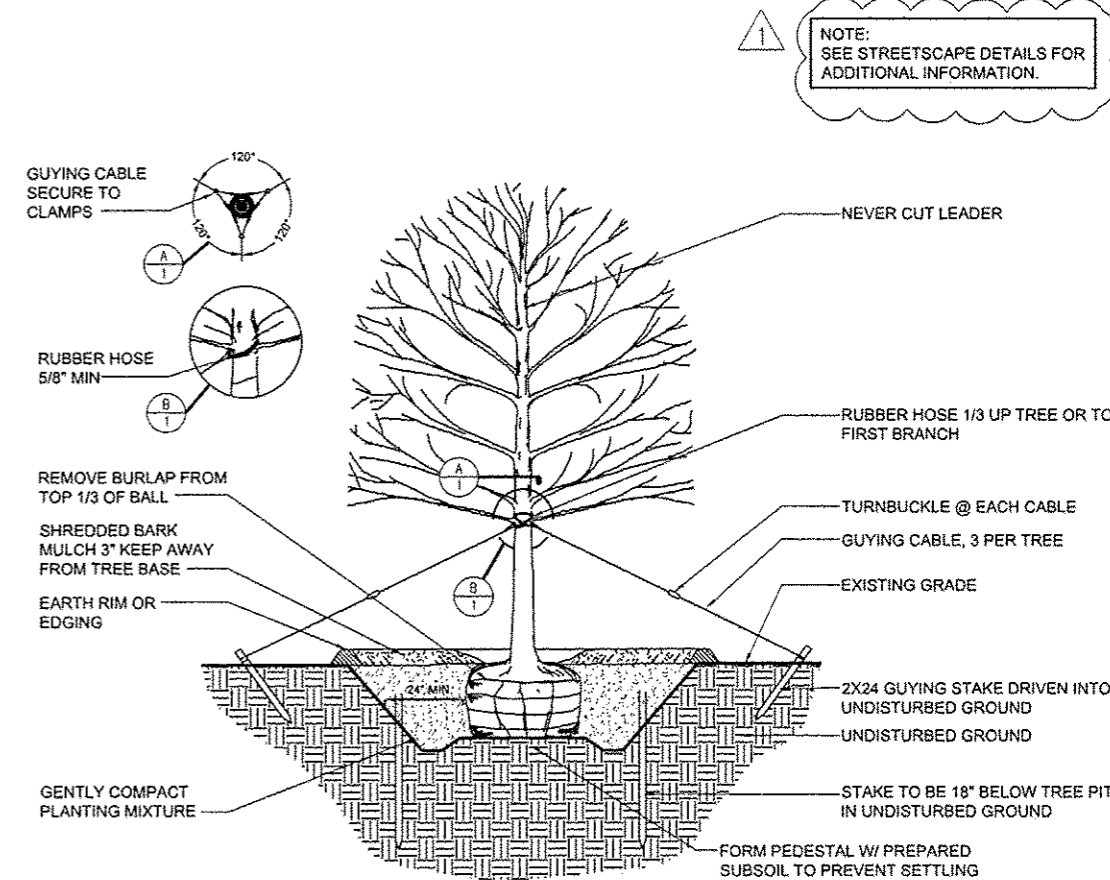

NOTE:
SEE STREETScape DETAILS FOR
ADDITIONAL INFORMATION.

NOTES:

1. TREE SHALL BE PLANTED SO ROOT FLARE IS 2\"/>
- 2. TREES PLANTED WITHIN TURF AREAS SHALL HAVE 3\"/>

36 Tree Planting Detail

Scale: Not to Scale

Farnsworth
GROUP
7707 N. KNOXVILLE AVE, SUITE 100
PEORIA, ILLINOIS 61614
(309) 699-9699 / (309) 699-9620 Fax
www.fwg.com

FILE NAME =	USER NAME = daws00078	DESIGNED - ALW	REVISED - 10/24/12
c:\pwwork\do.nat.dolato\dms73427\04	040195-shr-details-landscpl0.dgn	DRAWN - ALW	REVISED -
	PLOT SCALE = 2.0000 1/16"	CHECKED - BAB	REVISED -
	PLOT DATE = 10/23/2012	DATE - 10/24/2012	REVISED -

STATE OF ILLINOIS
DEPARTMENT OF TRANSPORTATION

TIGER II - WAREHOUSE DISTRICT
STREETScape DETAILS

SCALE: N.T.S. SHEET NO. OF SHEETS STA. TO STA.

F.A.U. RTE.	SECTION	COUNTY	TOTAL SHEETS	SHEET NO.
221	12-00356-01-PV	PEORIA	519	286
CONTRACT NO. 89626			ILLINOIS FED. AID PROJECT FIG-50934150	