
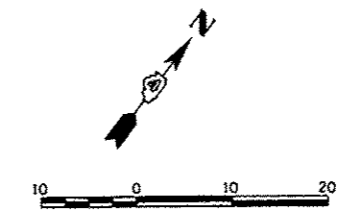


IRRIGATION LEGEND

SYMBOL	DESCRIPTION
F	VALVE BOX ASSEMBLY, MANUAL LINE FLUSH
A	VALVE BOX ASSEMBLY, AIR/VACUUM RELIEF
[Hatched Box]	IRRIGATION BED .9 GPH
OI	IRRIGATION BED, OPERATION INDICATOR
*	PVC PIPE CONNECTION TO DRIP IRRIGATION PIPING
IRR. POB	IRRIGATION SYSTEM TAP AND POINT OF CONNECTION
RPZ	RPZ ASSEMBLY
[Symbol]	VALVE BOX ASSEMBLY, DRIP ZONE
[Symbol]	VALVE BOX ASSEMBLY, QUICK COUPLER
[Line]	PVC CLASS 200 PIPE, 1.5"
[Line]	PVC CLASS 200 PIPE, 2"
[Line]	IRRIGATION CONTROL WIRE IN 2" CONDUIT
C	IRRIGATION SYSTEM, CONTROLLER

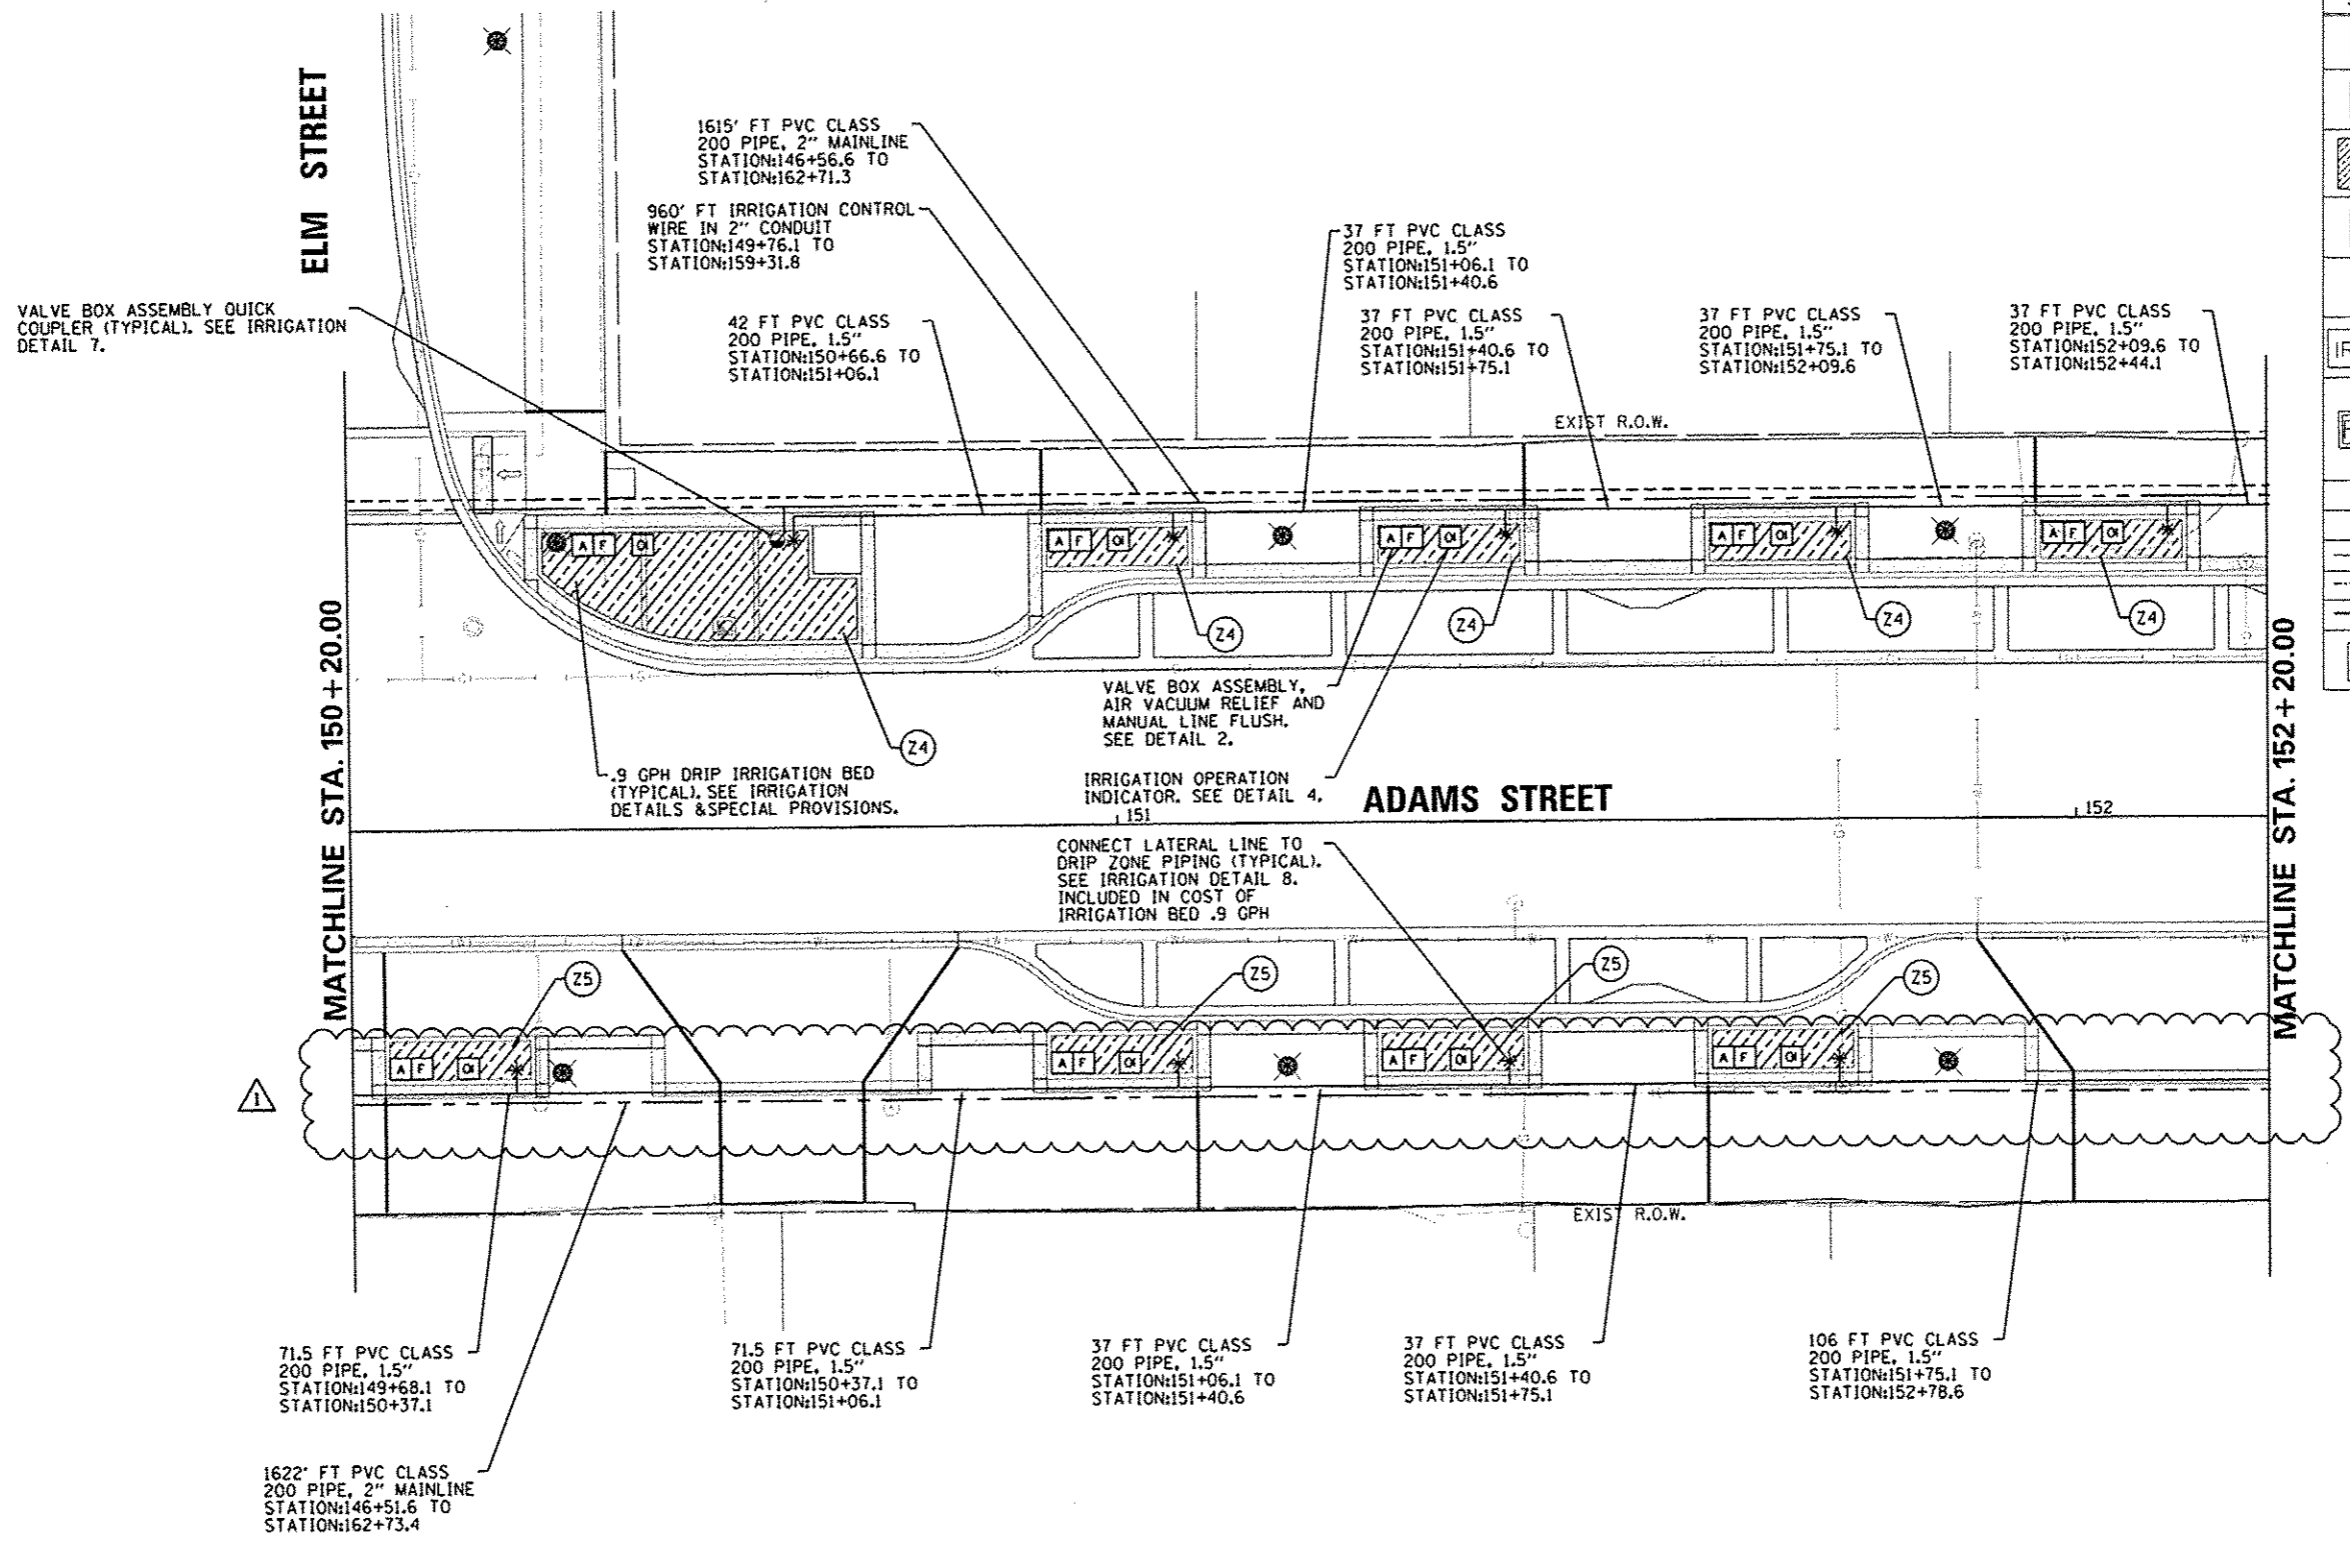

FILE NAME *	USER NAME * dows00878	DESIGNED - JLH	REVISED - 10/24/12
cd:\pwise\work\do_net_delete\dms73427\04	BL0150-sh-tr-006.dgn	DRAWN - JLH	REVISED -
	PLOT SCALE = 20.0000' / 1"	CHECKED - BAB	REVISED -
	PLOT DATE = 10/23/2012	DATE - 10/24/2012	REVISED -

STATE OF ILLINOIS
DEPARTMENT OF TRANSPORTATION

ADAMS STREET IRRIGATION PLAN		SCALE: 1"=10'	SHEET NO. OF SHEETS	STA. 150+20 TO STA. 152+20
---------------------------------	--	---------------	---------------------	----------------------------

F.A.U. RTE.	SECTION	COUNTY	TOTAL SHEETS	SHEET NO.
	12-00356-01-PV	PEORIA	519	310
CONTRACT NO. 89626				
ILLINOIS FED. AID PROJECT TIG-50931501				

Farnsworth GROUP
7707 N. KNOXVILLE AVE. SUITE 100
PEORIA, ILLINOIS 61614
(309) 699-8888 / (309) 699-8820 Fax
www.fwg.com