
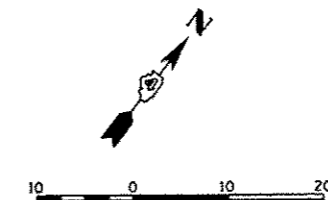


IRRIGATION LEGEND

SYMBOL	DESCRIPTION
F	VALVE BOX ASSEMBLY, MANUAL LINE FLUSH
A	VALVE BOX ASSEMBLY, AIR/VACUUM RELIEF
[Hatched Box]	IRRIGATION BED .9 GPH
OI	IRRIGATION BED, OPERATION INDICATOR
*	PVC PIPE CONNECTION TO DRIP IRRIGATION PIPING
IRR. POB	IRRIGATION SYSTEM TAP AND POINT OF CONNECTION
RPZ	RPZ ASSEMBLY
⊙	VALVE BOX ASSEMBLY, DRIP ZONE
⊙	VALVE BOX ASSEMBLY, QUICK COUPLER
---	PVC CLASS 200 PIPE, 1.5"
---	PVC CLASS 200 PIPE, 2"
---	IRRIGATION CONTROL WIRE IN 2" CONDUIT
C	IRRIGATION SYSTEM, CONTROLLER

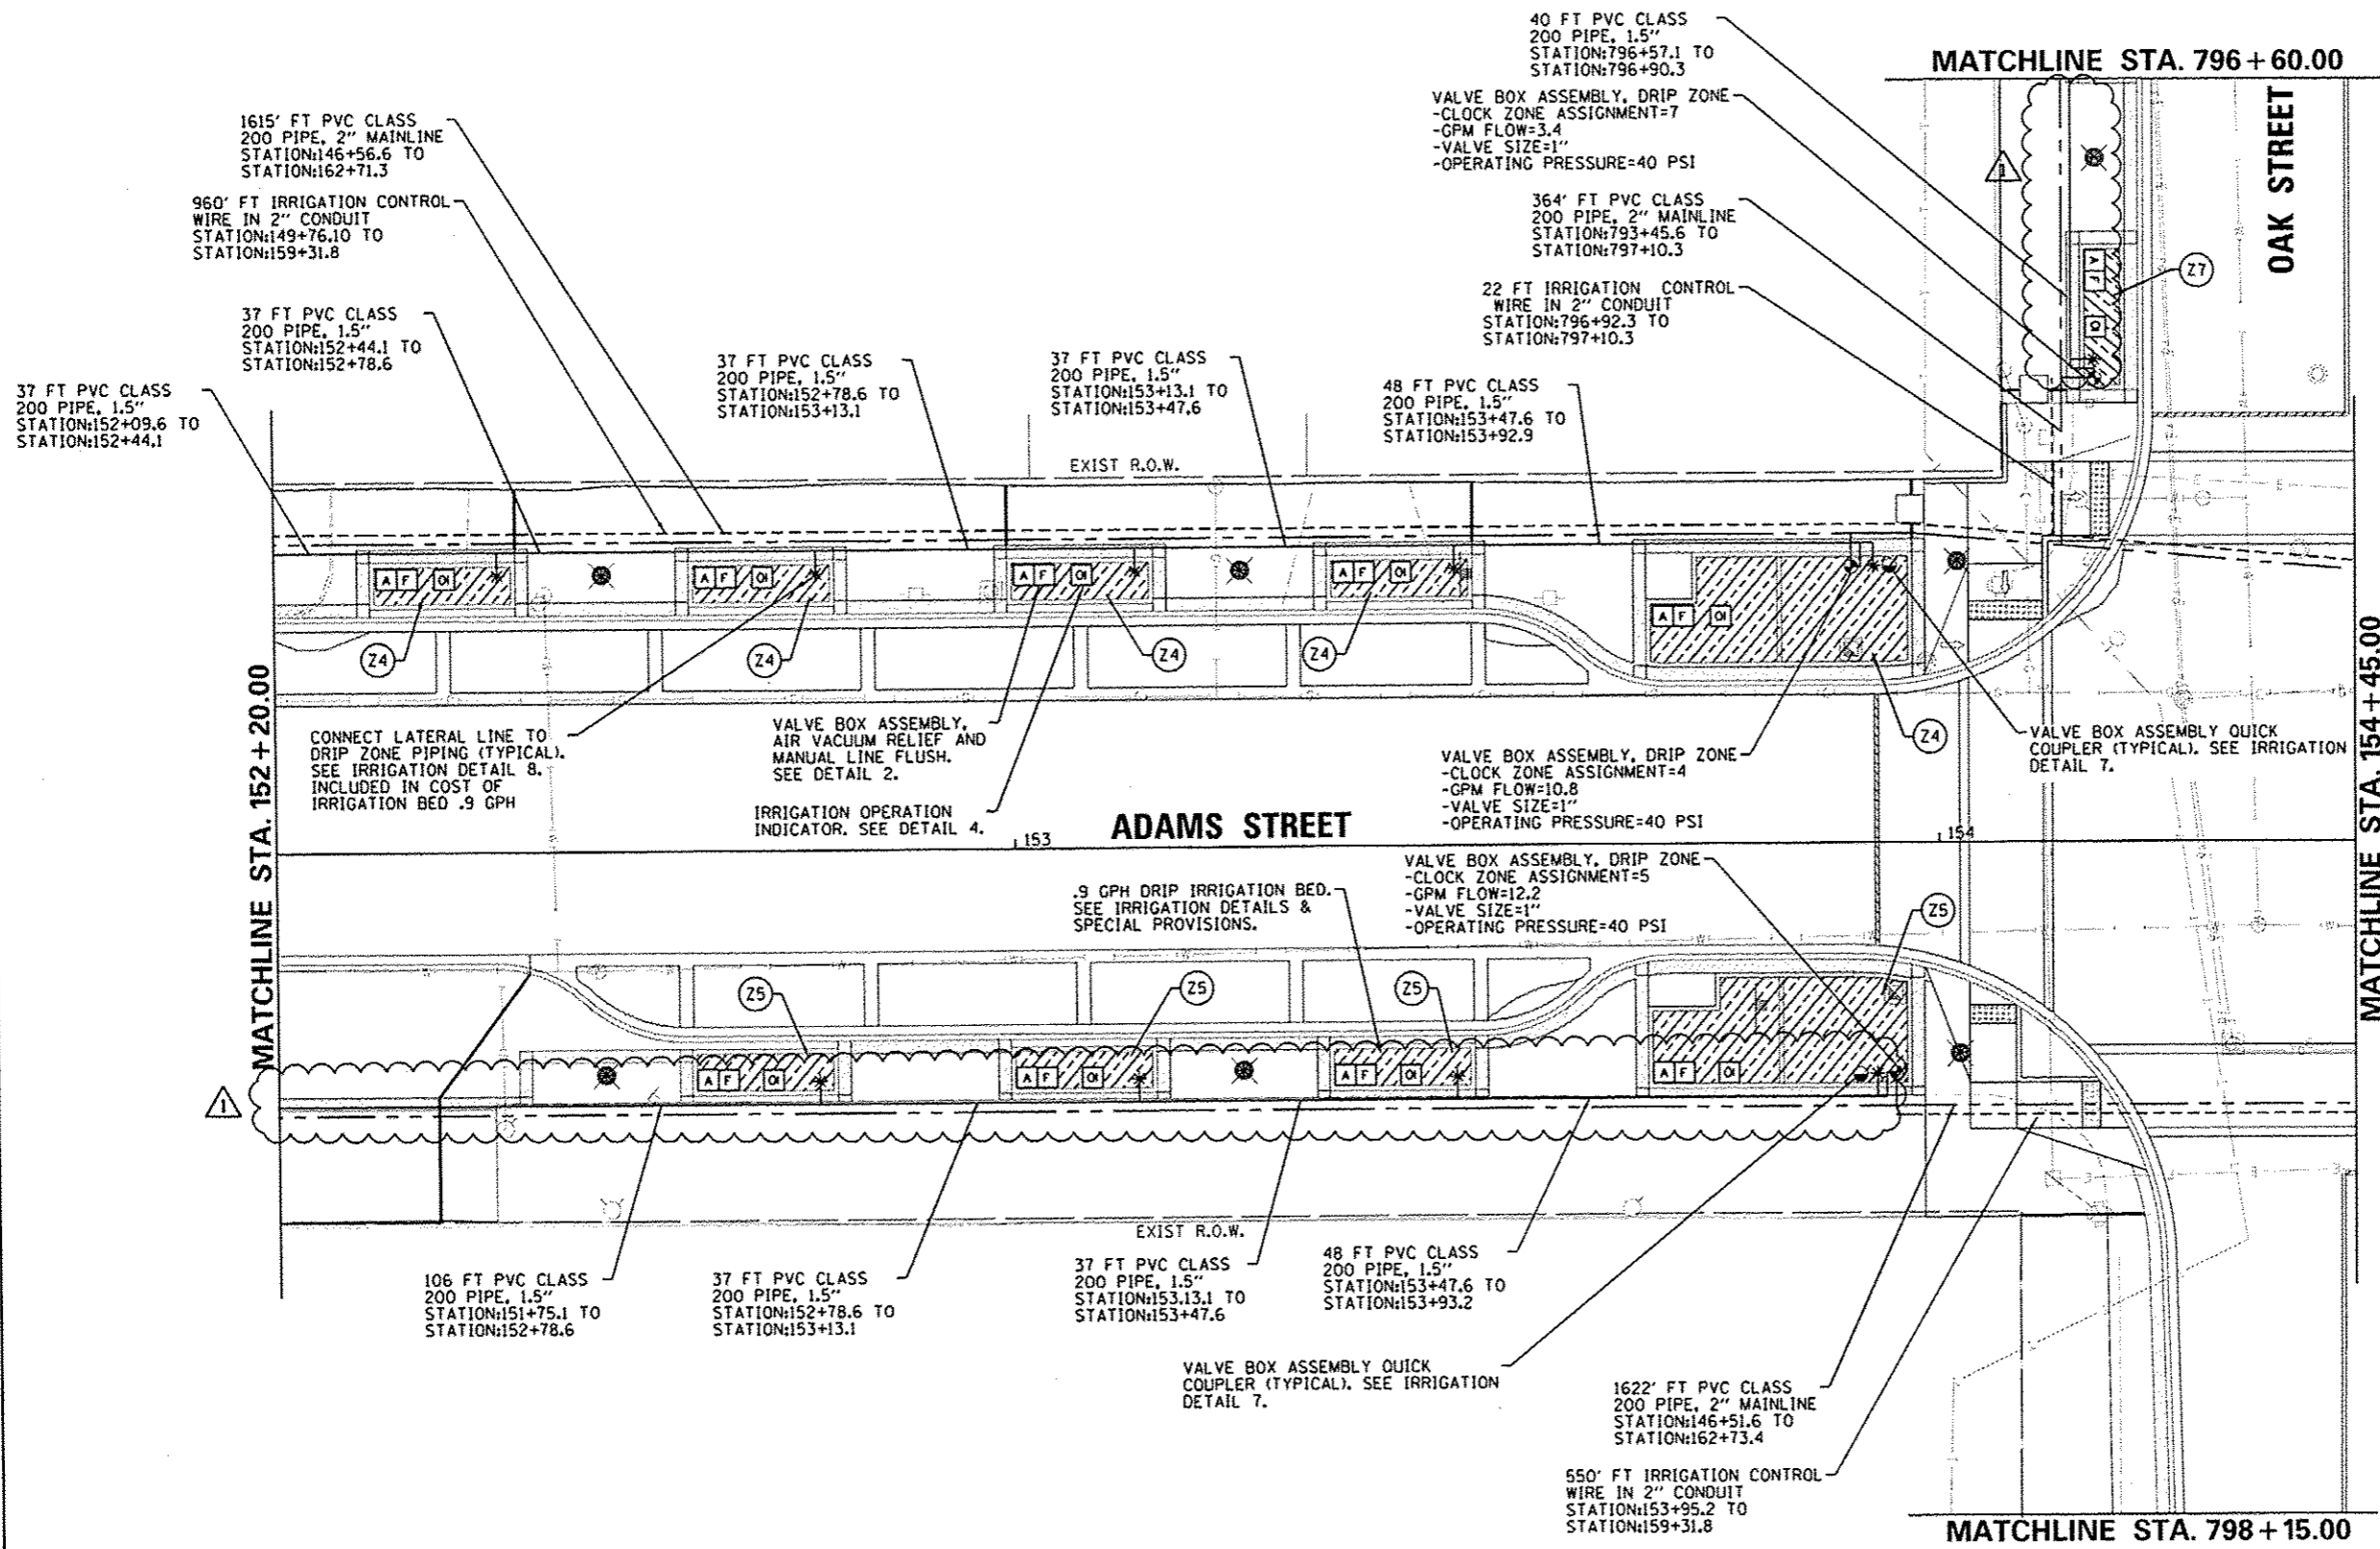

FILE NAME +	USER NAME = daws00878	DESIGNED - JLH	REVISED - 10/24/12
c:\pwise\work\do_not_delete\dms73427\04	010155-ahc-irr-007.dgn	DRAWN - JLH	REVISED -
	PLOT SCALE = 20.0000' / 1"	CHECKED - BAB	REVISED -
	PLOT DATE = 10/23/2012	DATE = 10/24/2012	REVISED -

**STATE OF ILLINOIS
DEPARTMENT OF TRANSPORTATION**

**ADAMS STREET
IRRIGATION PLAN**

SCALE: 1"=10' SHEET NO. OF SHEETS STA. 152+20 TO STA. 154+45

F.A.U. RTE.	SECTION	COUNTY	TOTAL SHEETS	SHEET NO.
12	12-00356-01-PV	PEORIA	519	311
CONTRACT NO. 89626			ILLINOIS FED. AID PROJECT TIG-50931581	

Farnsworth GROUP
7707 N. KNOXVILLE AVE, SUITE 100
PEORIA, ILLINOIS 61614
(309) 699-8888 / (309) 699-8820 Fax
www.fng.com