


IRRIGATION LEGEND

SYMBOL	DESCRIPTION
F	VALVE BOX ASSEMBLY, MANUAL LINE FLUSH
A	VALVE BOX ASSEMBLY, AIR/VACUUM RELIEF
[Hatched Box]	IRRIGATION BED .9 GPH
OI	IRRIGATION BED, OPERATION INDICATOR
*	PVC PIPE CONNECTION TO DRIP IRRIGATION PIPING
IRR. POB	IRRIGATION SYSTEM TAP AND POINT OF CONNECTION
RPZ	RPZ ASSEMBLY
[Circle with dot]	VALVE BOX ASSEMBLY, DRIP ZONE
[Circle with dot]	VALVE BOX ASSEMBLY, QUICK COUPLER
[Solid Line]	PVC CLASS 200 PIPE, 1.5"
[Dashed Line]	PVC CLASS 200 PIPE, 2"
[Dotted Line]	IRRIGATION CONTROL WIRE IN 2" CONDUIT
C	IRRIGATION SYSTEM, CONTROLLER

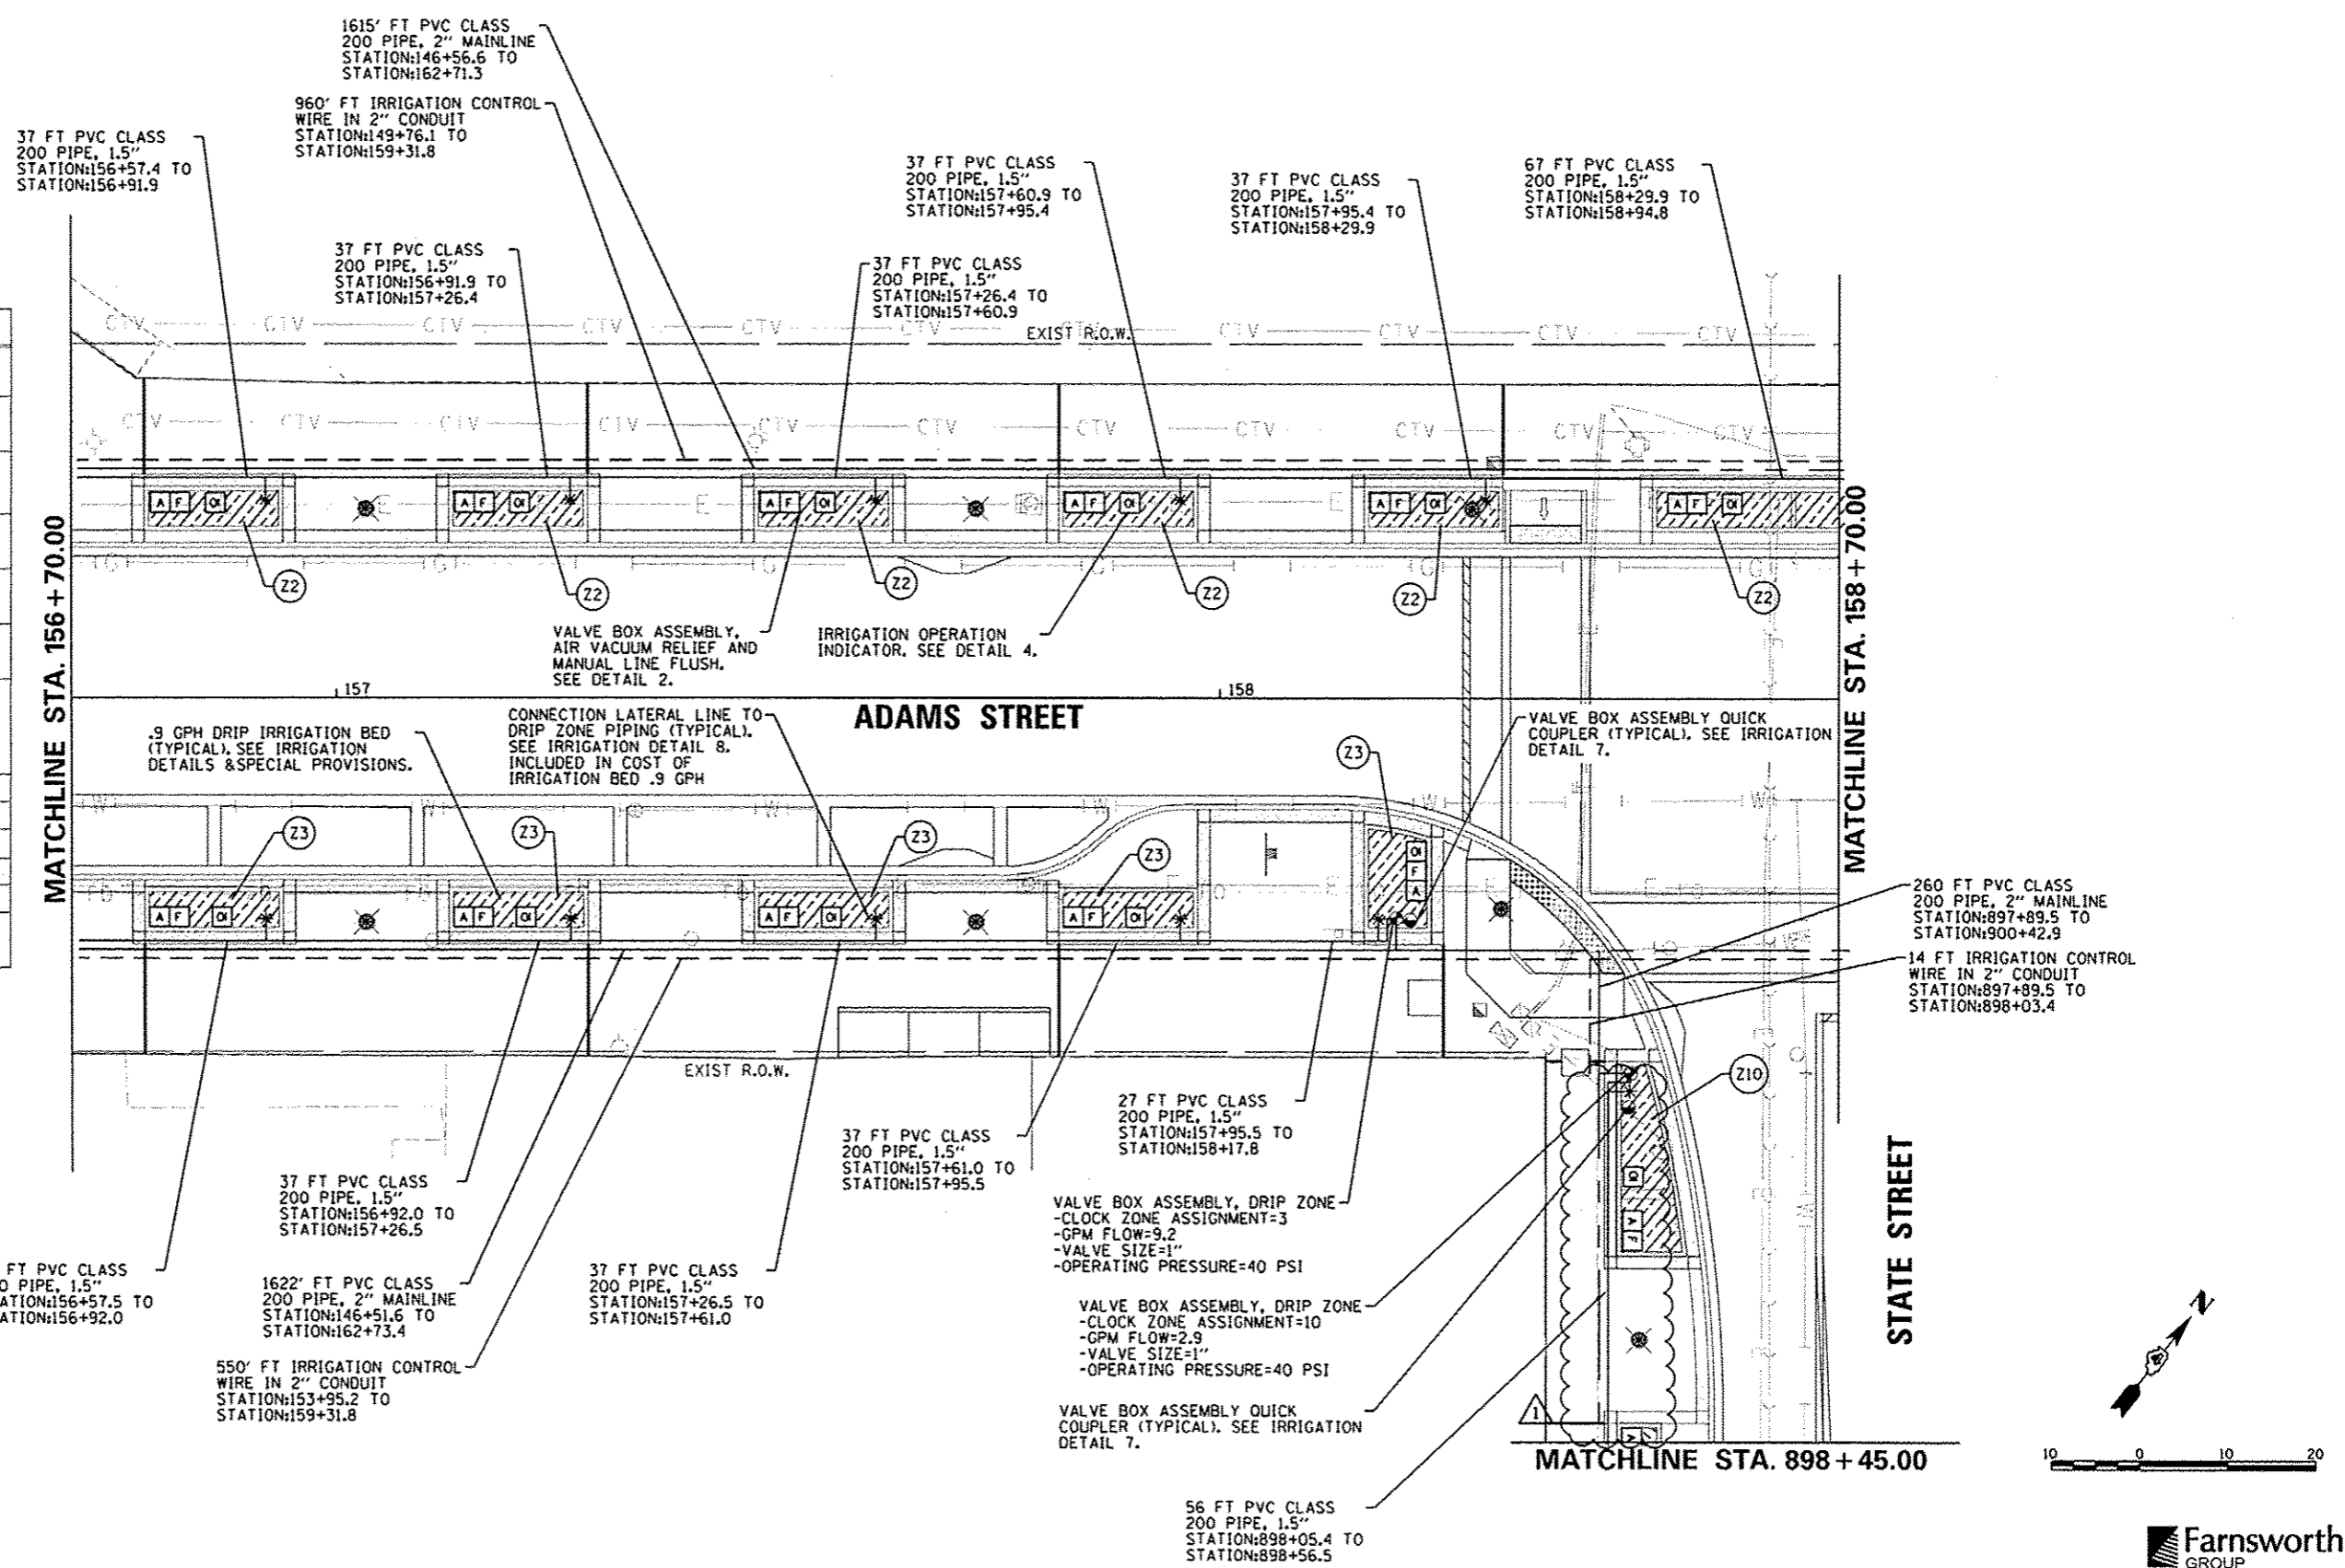

FILE NAME =	USER NAME = dswao00678	DESIGNED - JLH	REVISED - 10/24/12
cr:\pwise\work\do_not_delete\dms73427\04	0L0195-shr-irr-009.dgn	DRAWN - JLH	REVISED -
	PLOT SCALE = 20.0000' / 1"	CHECKED - BAB	REVISED -
	PLOT DATE = 10/23/2012	DATE - 10/24/2012	REVISED -

**STATE OF ILLINOIS
DEPARTMENT OF TRANSPORTATION**

ADAMS STREET IRRIGATION PLAN		F.A.U. RTE.	SECTION 12-00356-01-PV	COUNTY PEORIA	TOTAL SHEETS 519	SHEET NO. 313
SCALE: 1"=10'	SHEET NO. OF SHEETS	STA. 156+70 TO STA. 158+70		ILLINOIS FED. AID PROJECT 11G-50931581		

Farnsworth GROUP
7107 N. KNOXVILLE AVE, SUITE 100
PEORIA, ILLINOIS 61614
(309) 698-9888 / (309) 698-8920 Fax
www.far.com

CONTRACT NO. 89626