
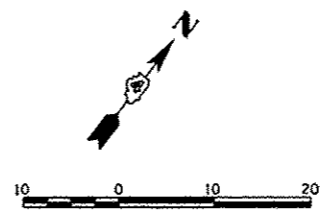


IRRIGATION LEGEND

SYMBOL	DESCRIPTION
F	VALVE BOX ASSEMBLY, MANUAL LINE FLUSH
A	VALVE BOX ASSEMBLY, AIR/VACUUM RELIEF
[Hatched Box]	IRRIGATION BED .9 GPH
OI	IRRIGATION BED, OPERATION INDICATOR
*	PVC PIPE CONNECTION TO DRIP IRRIGATION PIPING
IRR. POB	IRRIGATION SYSTEM TAP AND POINT OF CONNECTION
RPZ	RPZ ASSEMBLY
[Symbol]	VALVE BOX ASSEMBLY, DRIP ZONE
[Symbol]	VALVE BOX ASSEMBLY, QUICK COUPLER
[Symbol]	PVC CLASS 200 PIPE, 1.5"
[Symbol]	PVC CLASS 200 PIPE, 2"
[Symbol]	IRRIGATION CONTROL WIRE IN 2" CONDUIT
C	IRRIGATION SYSTEM, CONTROLLER

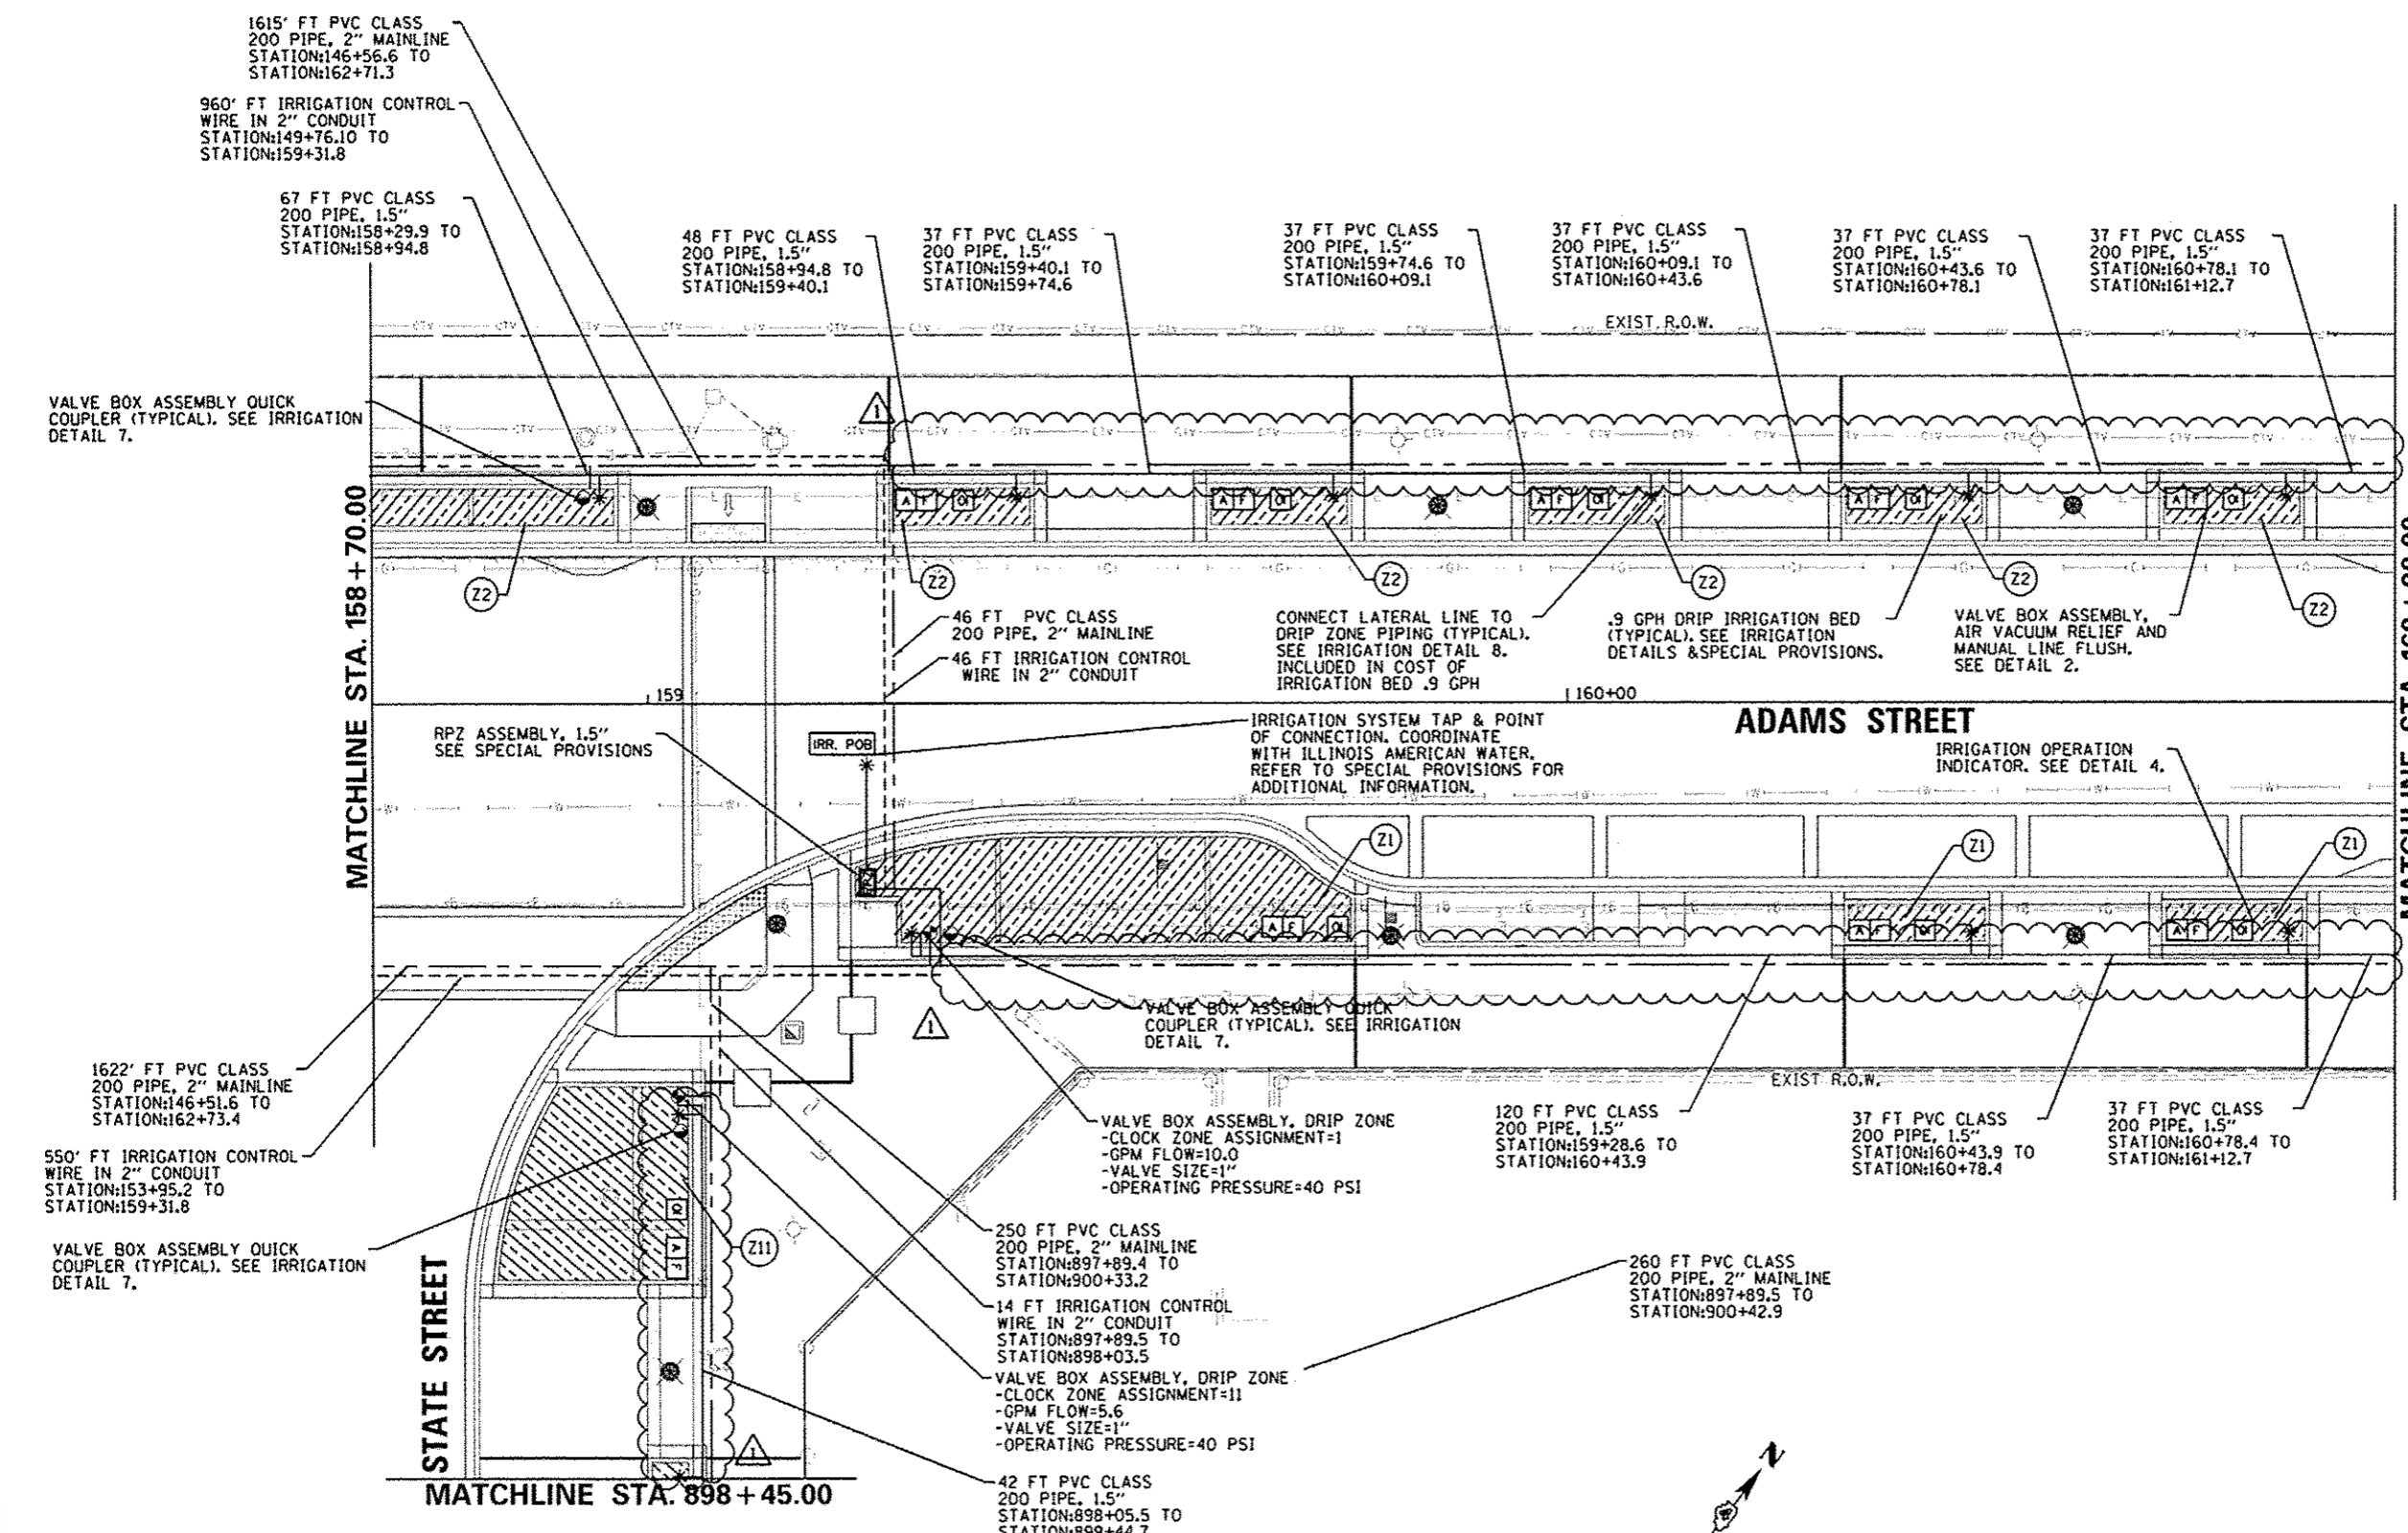

FILE NAME *	USER NAME * da+so00870	DESIGNED - JLH	REVISED - 10/24/12
ci:\pwise\work\do_not_delete\ds73427\04	010195-shl-irr-018.dgn	DRAWN - JLH	REVISED -
	PLOT SCALE * 20.0000 "/td> <td>CHECKED - BAB</td> <td>REVISED -</td>	CHECKED - BAB	REVISED -
	PLOT DATE * 10/23/2012	DATE - 10/24/2012	REVISED -

STATE OF ILLINOIS
DEPARTMENT OF TRANSPORTATION

ADAMS STREET IRRIGATION PLAN		F.A.U. RTE.	SECTION	COUNTY	TOTAL SHEETS	SHEET NO.
SCALE: 1"=10'		12-00356-01-PV	PEORIA	519	314	
SHEET NO. OF SHEETS		STA. 158+70 TO STA. 160+90		ILLINOIS FED. AID PROJECT TIC-509315B		

Farnsworth GROUP
7707 N. ROCKVILLE AVE, SUITE 100
PEORIA, ILLINOIS 61614
(309) 699-9889 / (309) 699-9820 FAX
WWW.FW.COM

F.A.U. RTE.	SECTION	COUNTY	TOTAL SHEETS	SHEET NO.
12-00356-01-PV	PEORIA	519	314	
CONTRACT NO. 89626				
ILLINOIS FED. AID PROJECT TIC-509315B				