


IRRIGATION LEGEND

SYMBOL	DESCRIPTION
[Symbol]	VALVE BOX ASSEMBLY, MANUAL LINE FLUSH
[Symbol]	VALVE BOX ASSEMBLY, AIR/VACUUM RELIEF
[Symbol]	IRRIGATION BED
[Symbol]	IRRIGATION BED, OPERATION INDICATOR
[Symbol]	PVC PIPE CONNECTION TO DRIP IRRIGATION PIPING
IRR. POB	IRRIGATION SYSTEM TAP AND POINT OF CONNECTION
[Symbol]	RPZ ASSEMBLY
[Symbol]	VALVE BOX ASSEMBLY, DRIP ZONE
[Symbol]	VALVE BOX ASSEMBLY, QUICK COUPLER
[Symbol]	PVC CLASS 200 PIPE, 1.5"
[Symbol]	PVC CLASS 200 PIPE, 2"
[Symbol]	IRRIGATION CONTROL WIRE IN 2" CONDUIT
[Symbol]	IRRIGATION SYSTEM, CONTROLLER

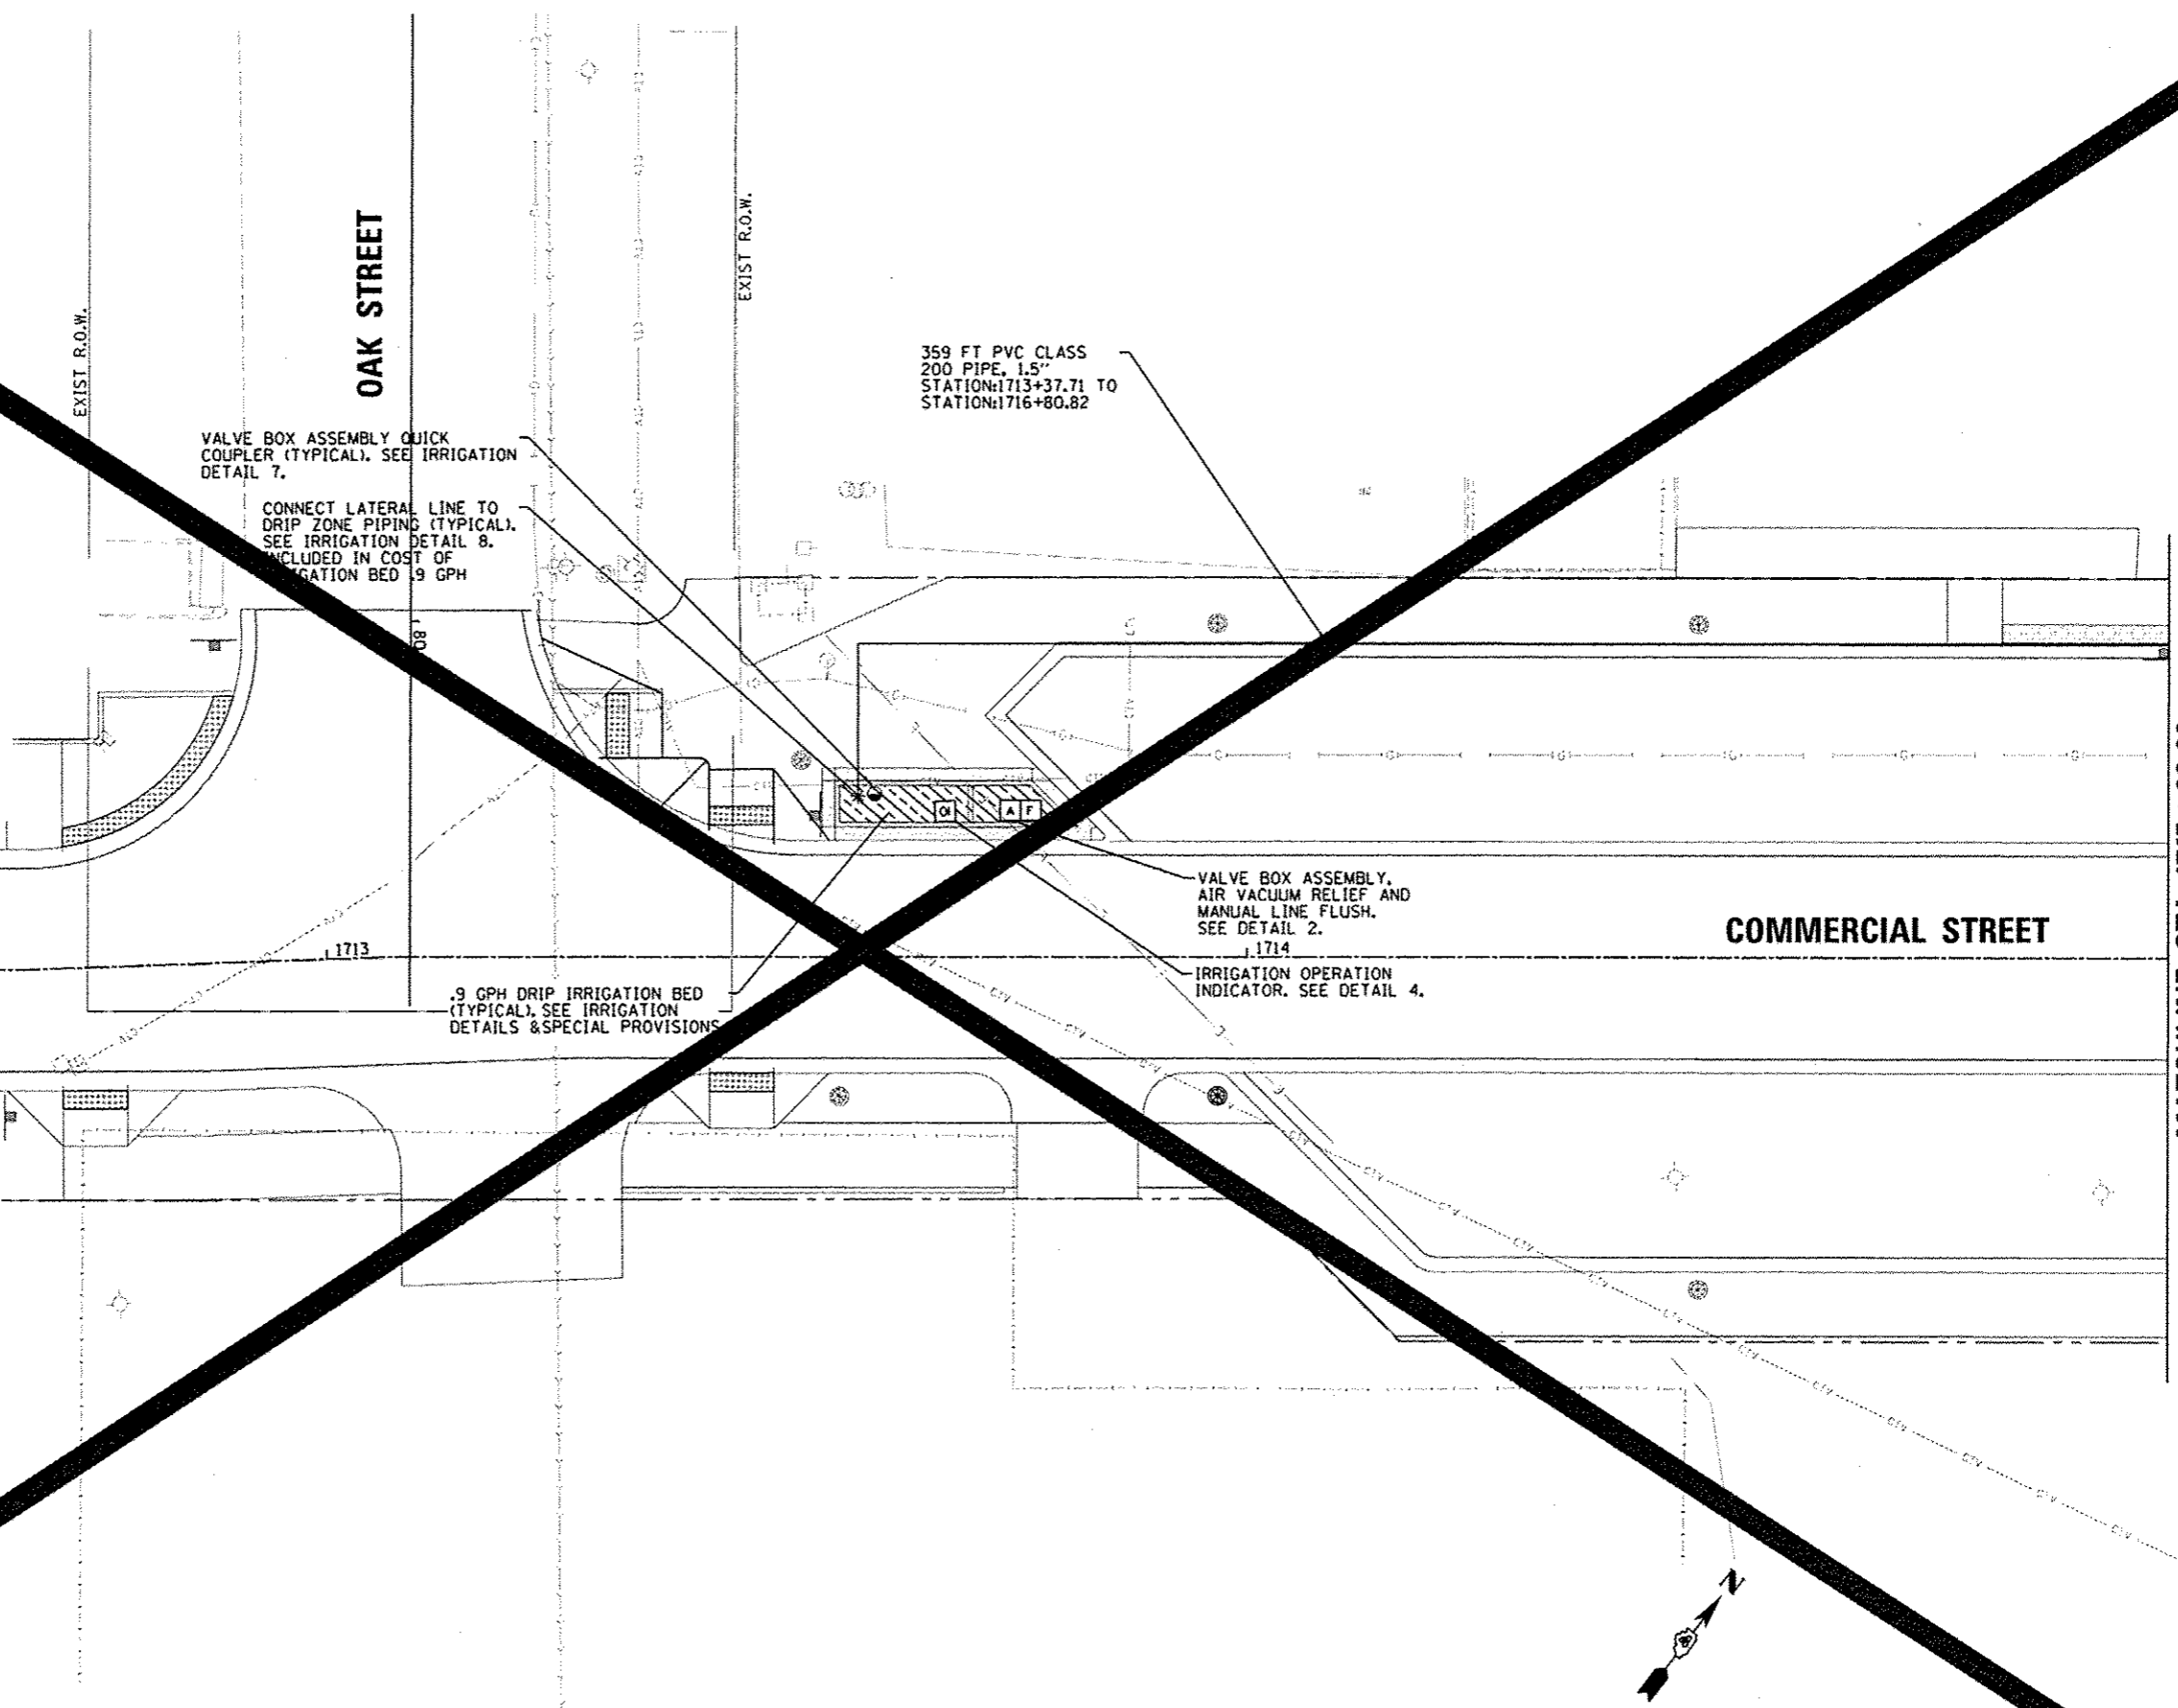

MATCHLINE STA. 1715 + 00.00

FILE NAME =	USER NAME = monk01390	DESIGNED - STH	REVISED -
ct:\pwise\work\do_not_delete\dms73427\04	010155-ant-irr-030.dgn	DRAWN - STH	REVISED -
	PLOT SCALE = 20.0000' / 1" in.	CHECKED - BAB	REVISED -
	PLOT DATE = 07/23/2012	DATE - 7/18/12	REVISED -

**STATE OF ILLINOIS  
DEPARTMENT OF TRANSPORTATION**

**COMMERCIAL STREET  
IRRIGATION PLAN**

SCALE: 1"=10'    SHEET NO. OF SHEETS    STA. 1713+00 TO STA. 1715+00

F.A.U. RTE.	SECTION	COUNTY	TOTAL SHEETS	SHEET NO.
1713	12-00356-01-PV	PEORIA	316	316
CONTRACT NO.			ILLINOIS FED. AID PROJECT TIG-5095150	

**Farnsworth GROUP**  
100 N. KNOXVILLE AVE, SUITE 100  
PEORIA, ILLINOIS 61614  
(309) 689-8820 Fax